





CITY OF URBANA  
PUBLIC WORKS  
ENGINEERING DIVISION

DATED: 1/09  
DESIGNED BY: CES  
DRAWN BY: PLS  
CHECKED BY: GLJ  
CITY SECTION  
00-00361-00-PV

WINDSOR ROAD IMPROVEMENTS  
PAVEMENT MARKING PLANS  
STA 80+00 TO STA 89+00


SHEET NO.  
93  
OF  
145

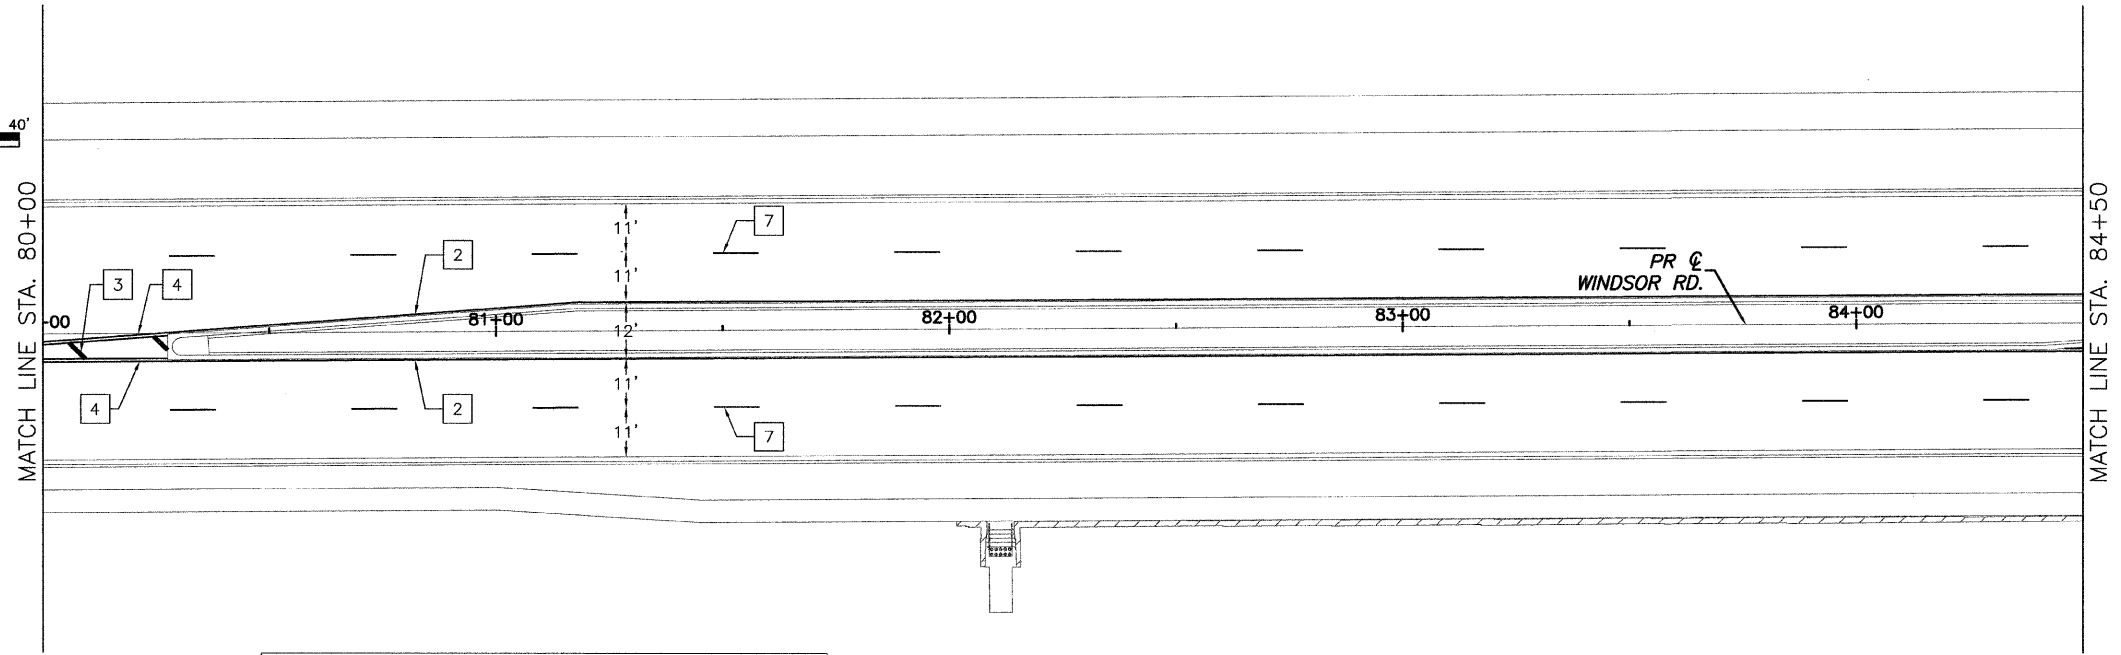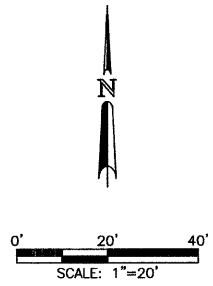

TYPICAL PAVEMENT MARKING LEGEND

1] 100 (4) SKIP-DASH (YELLOW)	8] 100 (4) SOLID (WHITE)
2] 100 (4) SOLID (YELLOW)	9] 300 (12) DIAGONAL (WHITE)
3] 300 (12) DIAGONAL (YELLOW)	10] 150 (6) CROSS WALK (WHITE)
4] 100 (4) DOUBLE YELLOW (NARROW)	11] 600 (24) STOP BAR (WHITE)
5] 100 (4) DOUBLE YELLOW (WIDE)	12] 200 (8) SOLID (WHITE)
6] RESERVED	13] 100 (4) LANE LINE EXTENSIONS (WHITE)
7] 100 (4) SKIP-DASH (WHITE)	14] RESERVED

PR HMA SURFACE WINDSOR RD = THERMOPLASTIC PAVEMENT MARKINGS  
 PR CONCRETE SURFACE SIDE STREETS = POLYUREA PAVEMENT MARKINGS  
 REFRESH EX MARKINGS WINDSOR RD AT HIGH CROSS RD = POLYUREA PAVEMENT MARKINGS

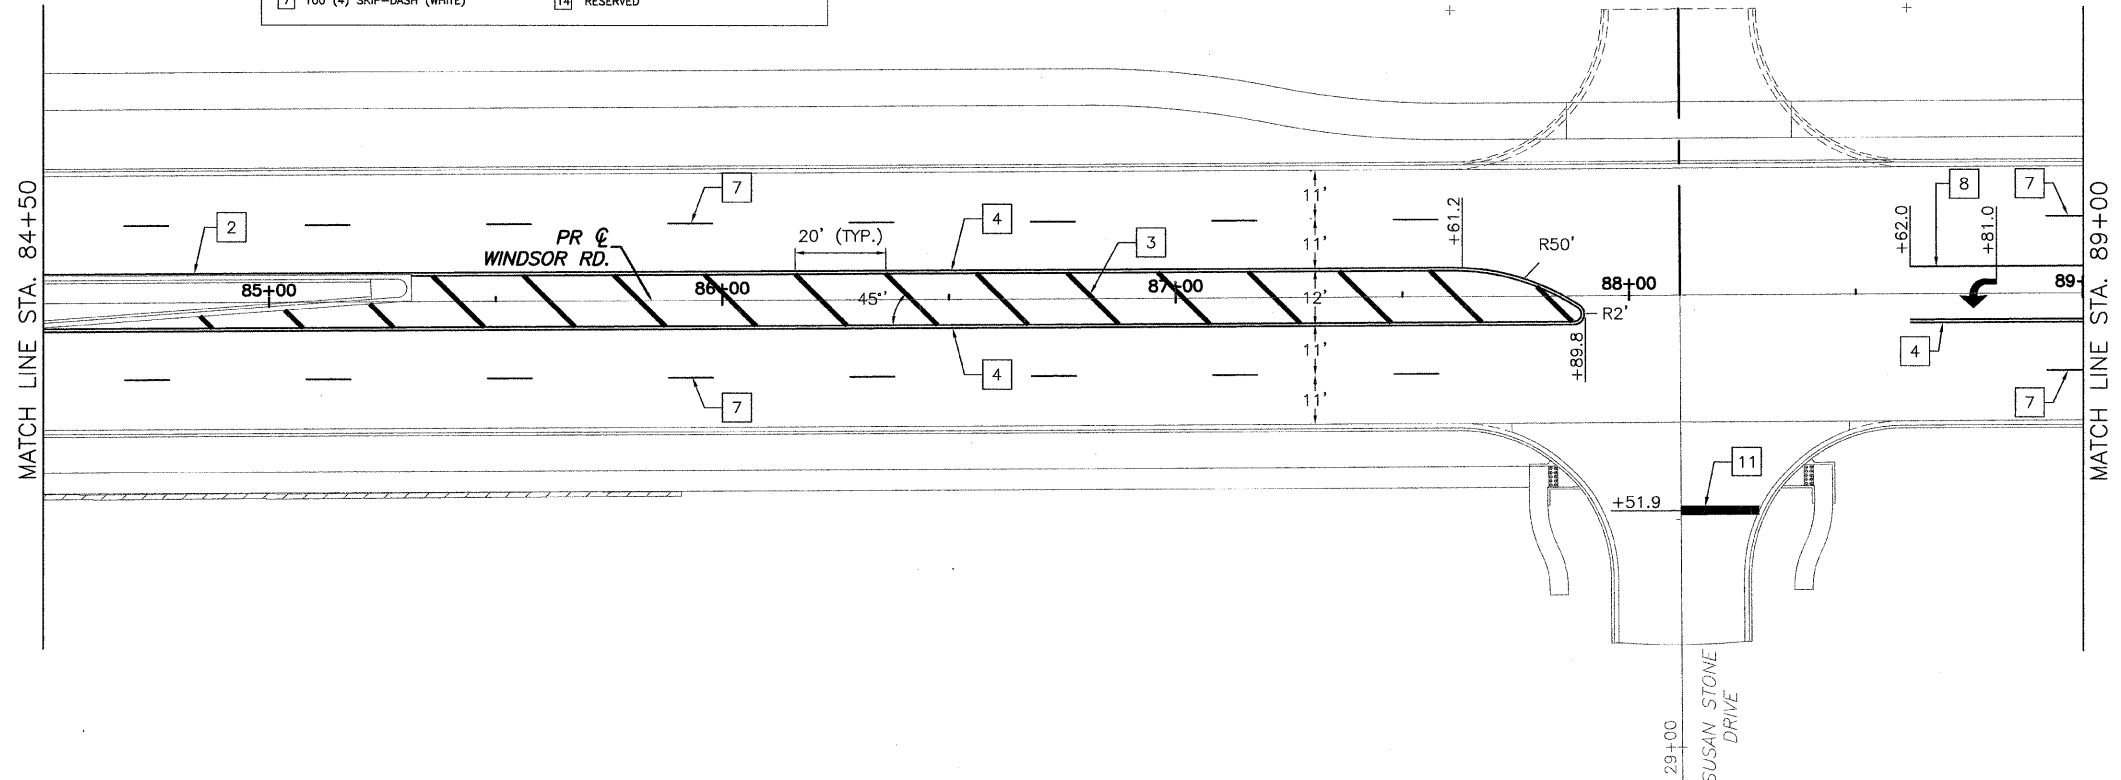

JAN 07 2009 9:53AM P:\M\T\M\K STA80+00-89+00.DWG