





CITY OF URBANA
PUBLIC WORKS
ENGINEERING DIVISION

DATED: 1/09
DESIGNED BY: CES
DRAWN BY: PLS
CHECKED BY: GLJ
CITY SECTION
00-00361-00-PV

WINDSOR ROAD IMPROVEMENTS
PAVEMENT MARKING PLANS
STA 125+00 TO STA 134+00

SHEET NO.
98
OF
145

JAN 07 2009 9:55AM P:\M\T\M\K STA125+00-134+00.DWG

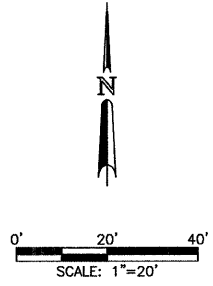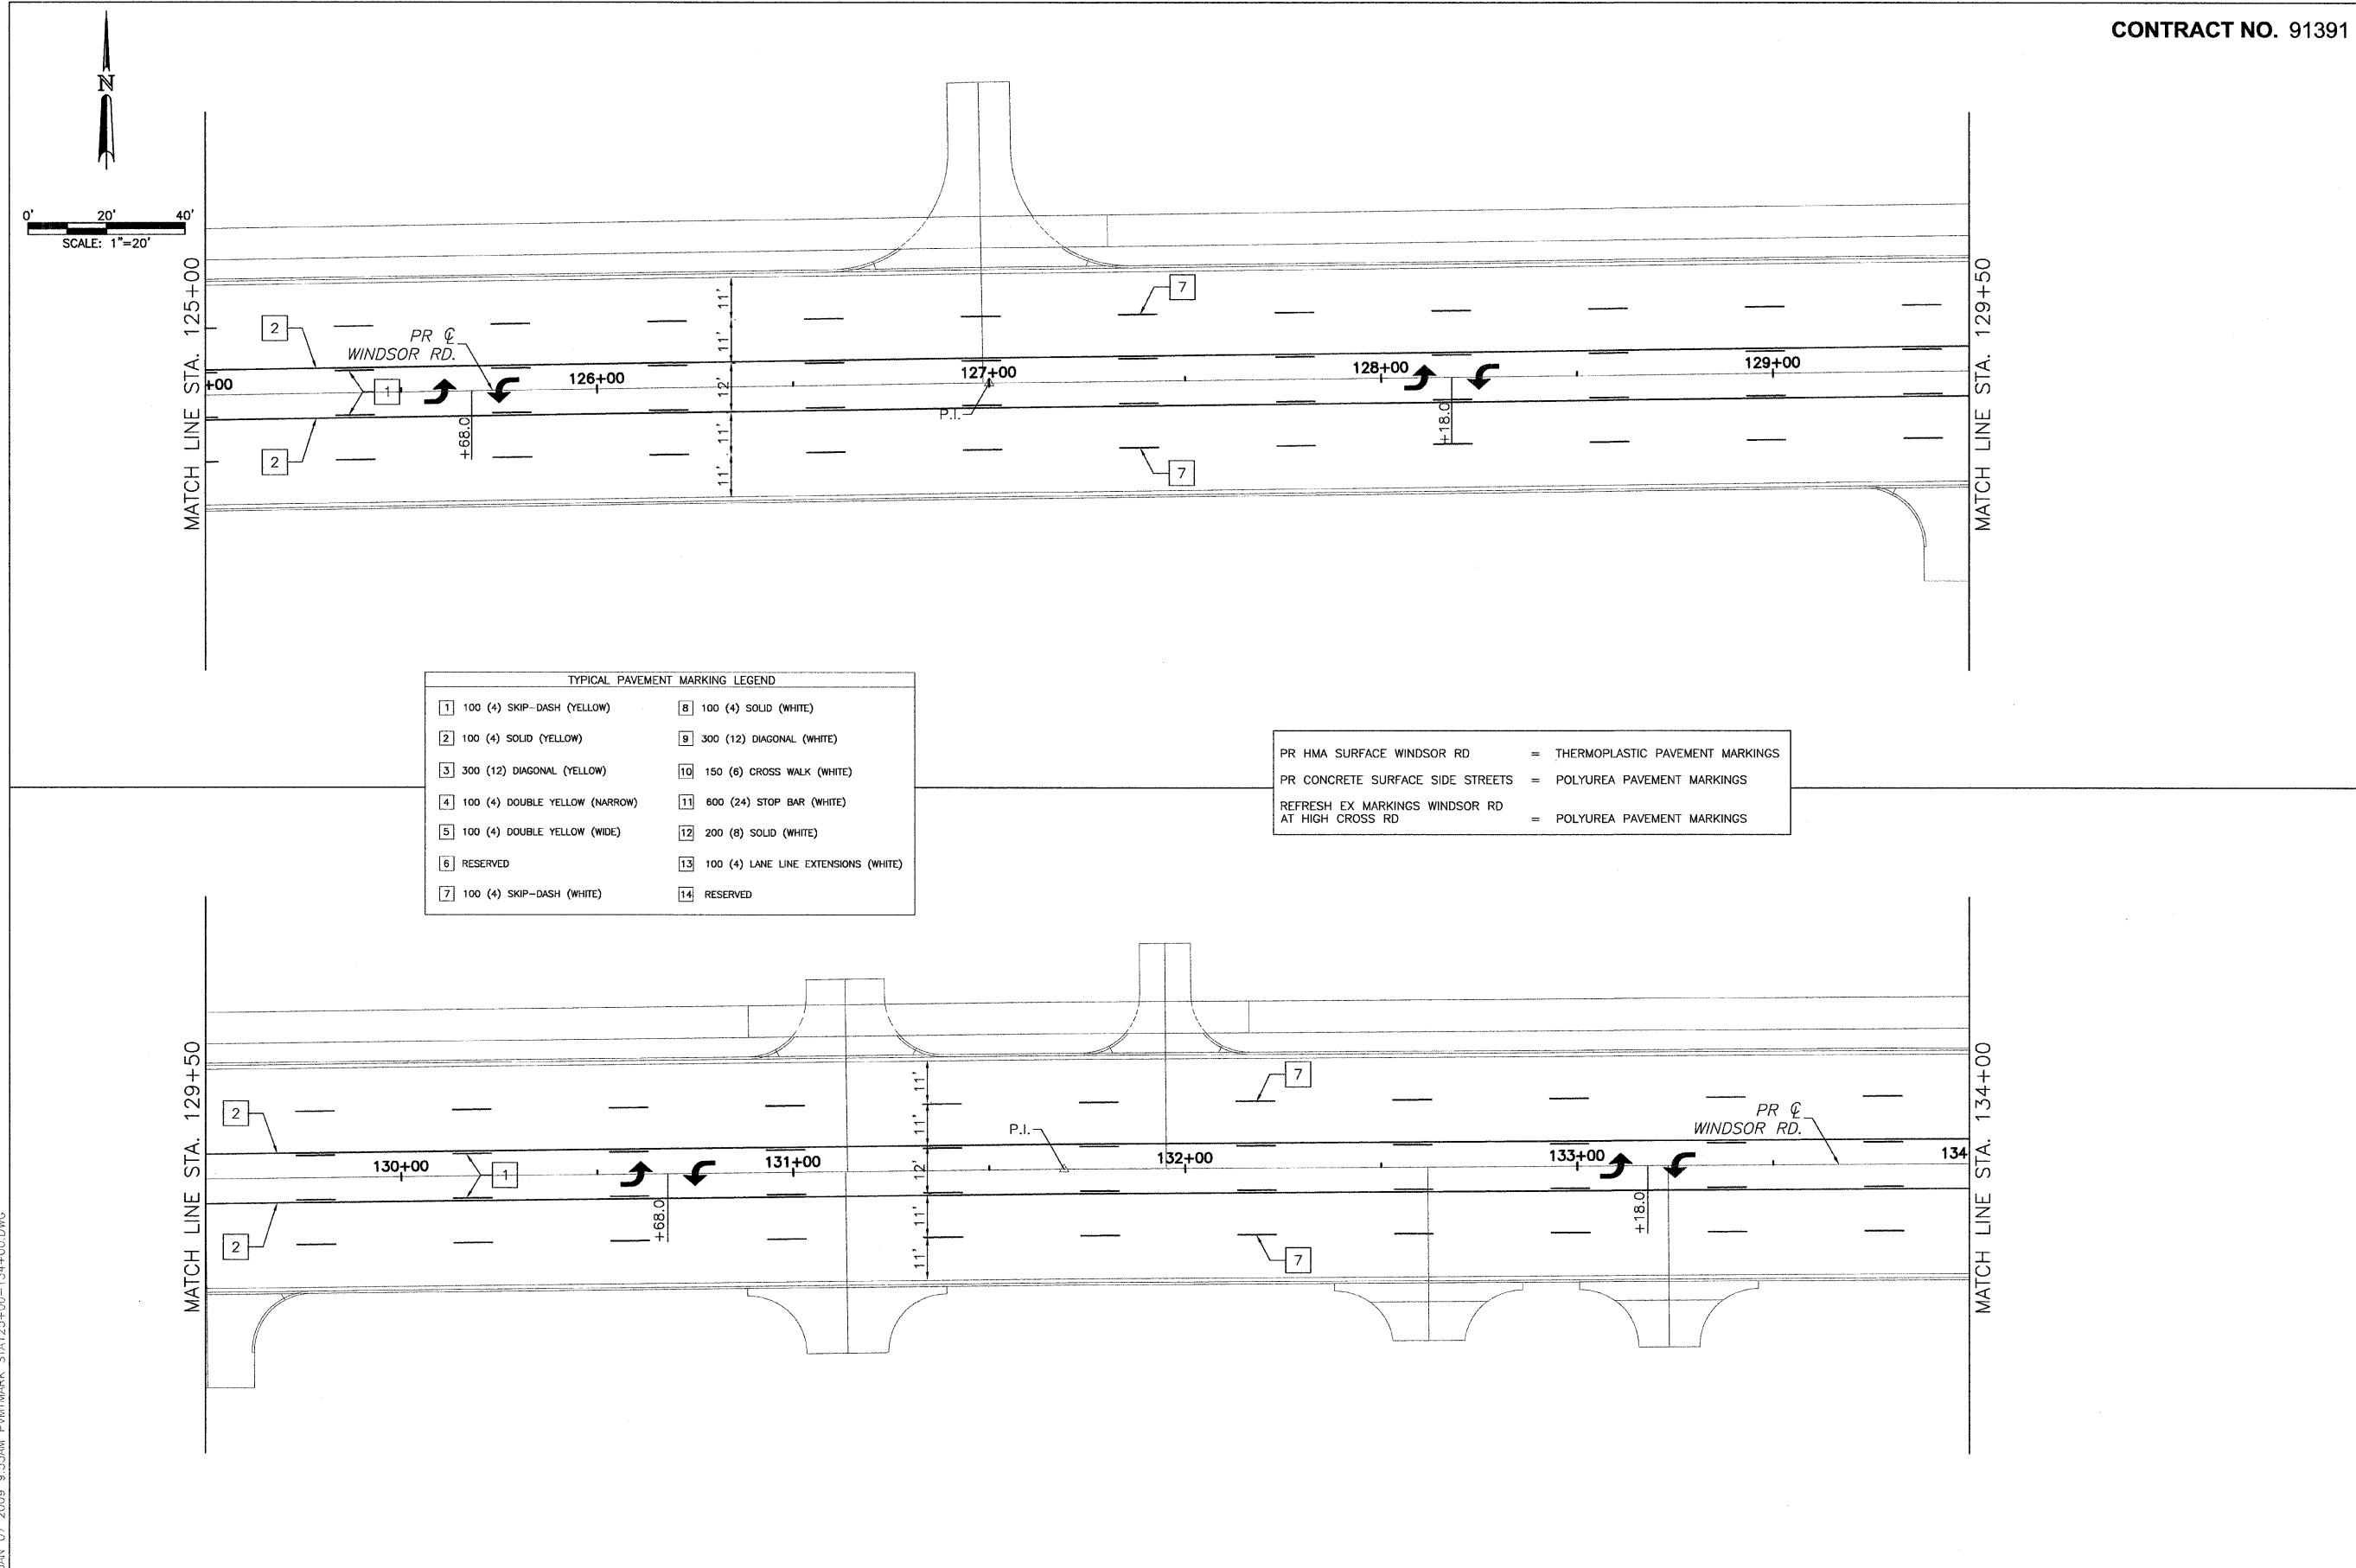

TYPICAL PAVEMENT MARKING LEGEND

1	100 (4) SKIP-DASH (YELLOW)	8	100 (4) SOLID (WHITE)
2	100 (4) SOLID (YELLOW)	9	300 (12) DIAGONAL (WHITE)
3	300 (12) DIAGONAL (YELLOW)	10	150 (6) CROSS WALK (WHITE)
4	100 (4) DOUBLE YELLOW (NARROW)	11	600 (24) STOP BAR (WHITE)
5	100 (4) DOUBLE YELLOW (WIDE)	12	200 (8) SOLID (WHITE)
6	RESERVED	13	100 (4) LANE LINE EXTENSIONS (WHITE)
7	100 (4) SKIP-DASH (WHITE)	14	RESERVED

PR HMA SURFACE WINDSOR RD	= THERMOPLASTIC PAVEMENT MARKINGS
PR CONCRETE SURFACE SIDE STREETS	= POLYUREA PAVEMENT MARKINGS
REFRESH EX MARKINGS WINDSOR RD AT HIGH CROSS RD	= POLYUREA PAVEMENT MARKINGS