






CITY OF URBANA  
PUBLIC WORKS  
ENGINEERING DIVISION

CONTRACT NO. 91391

DATED: 1/09  
DESIGNED BY: CES  
DRAWN BY: AJS  
CHECKED BY: GLJ  
CITY SECTION  
00-00361-00-PV

WINDSOR ROAD IMPROVEMENTS  
RETAINING WALL DETAILS

SHEET NO.  
110  
OF  
145

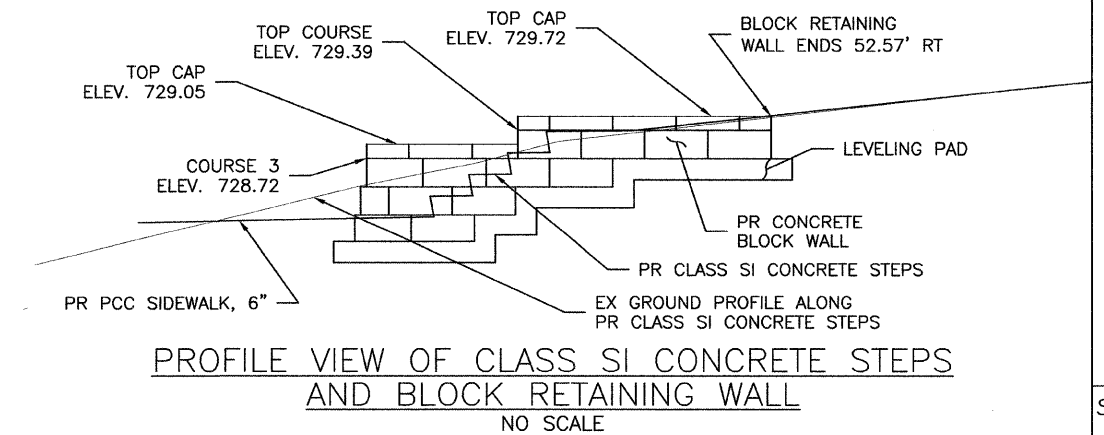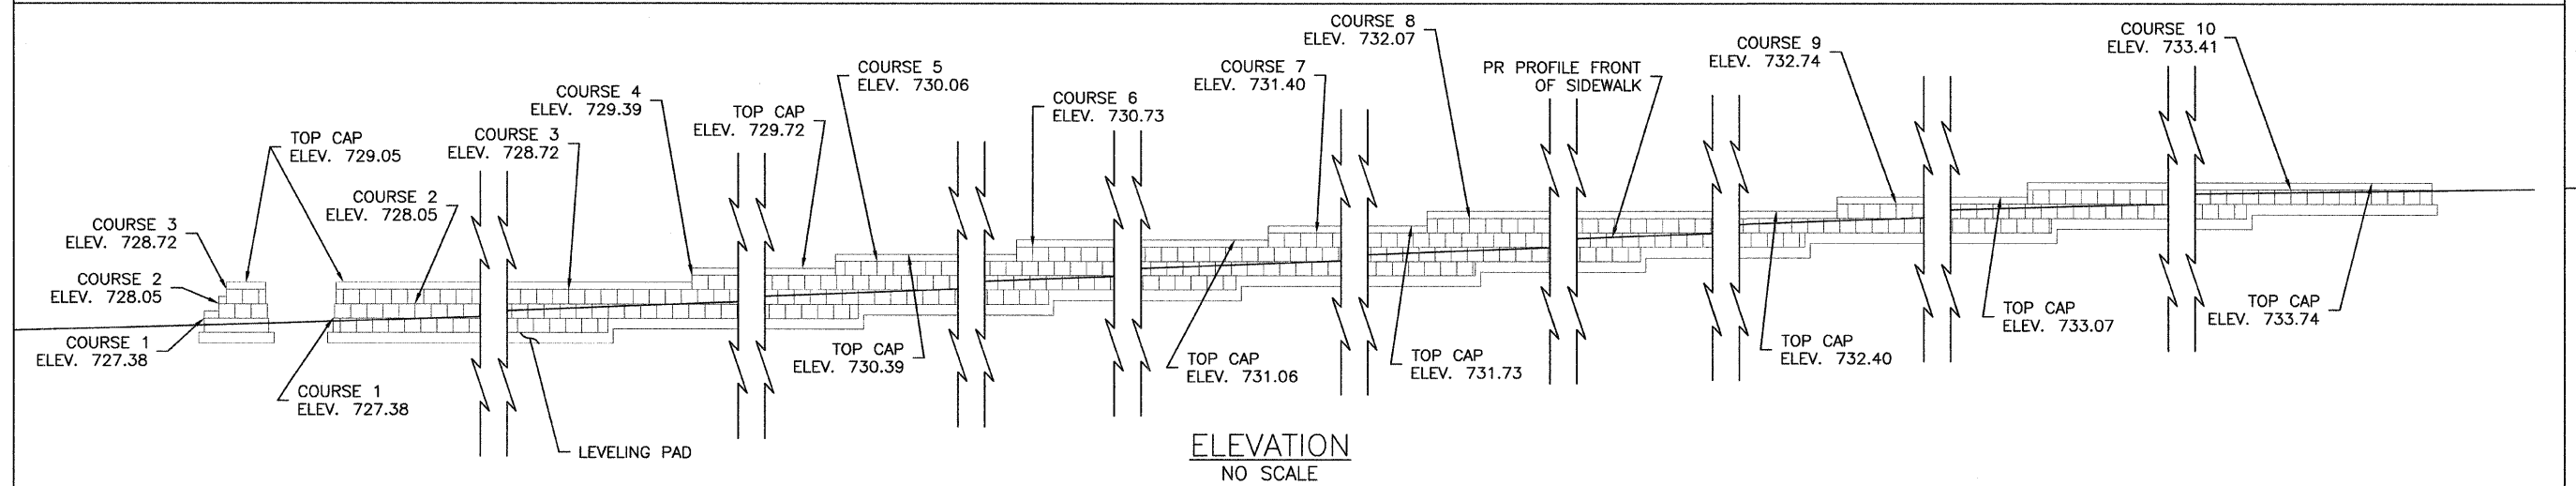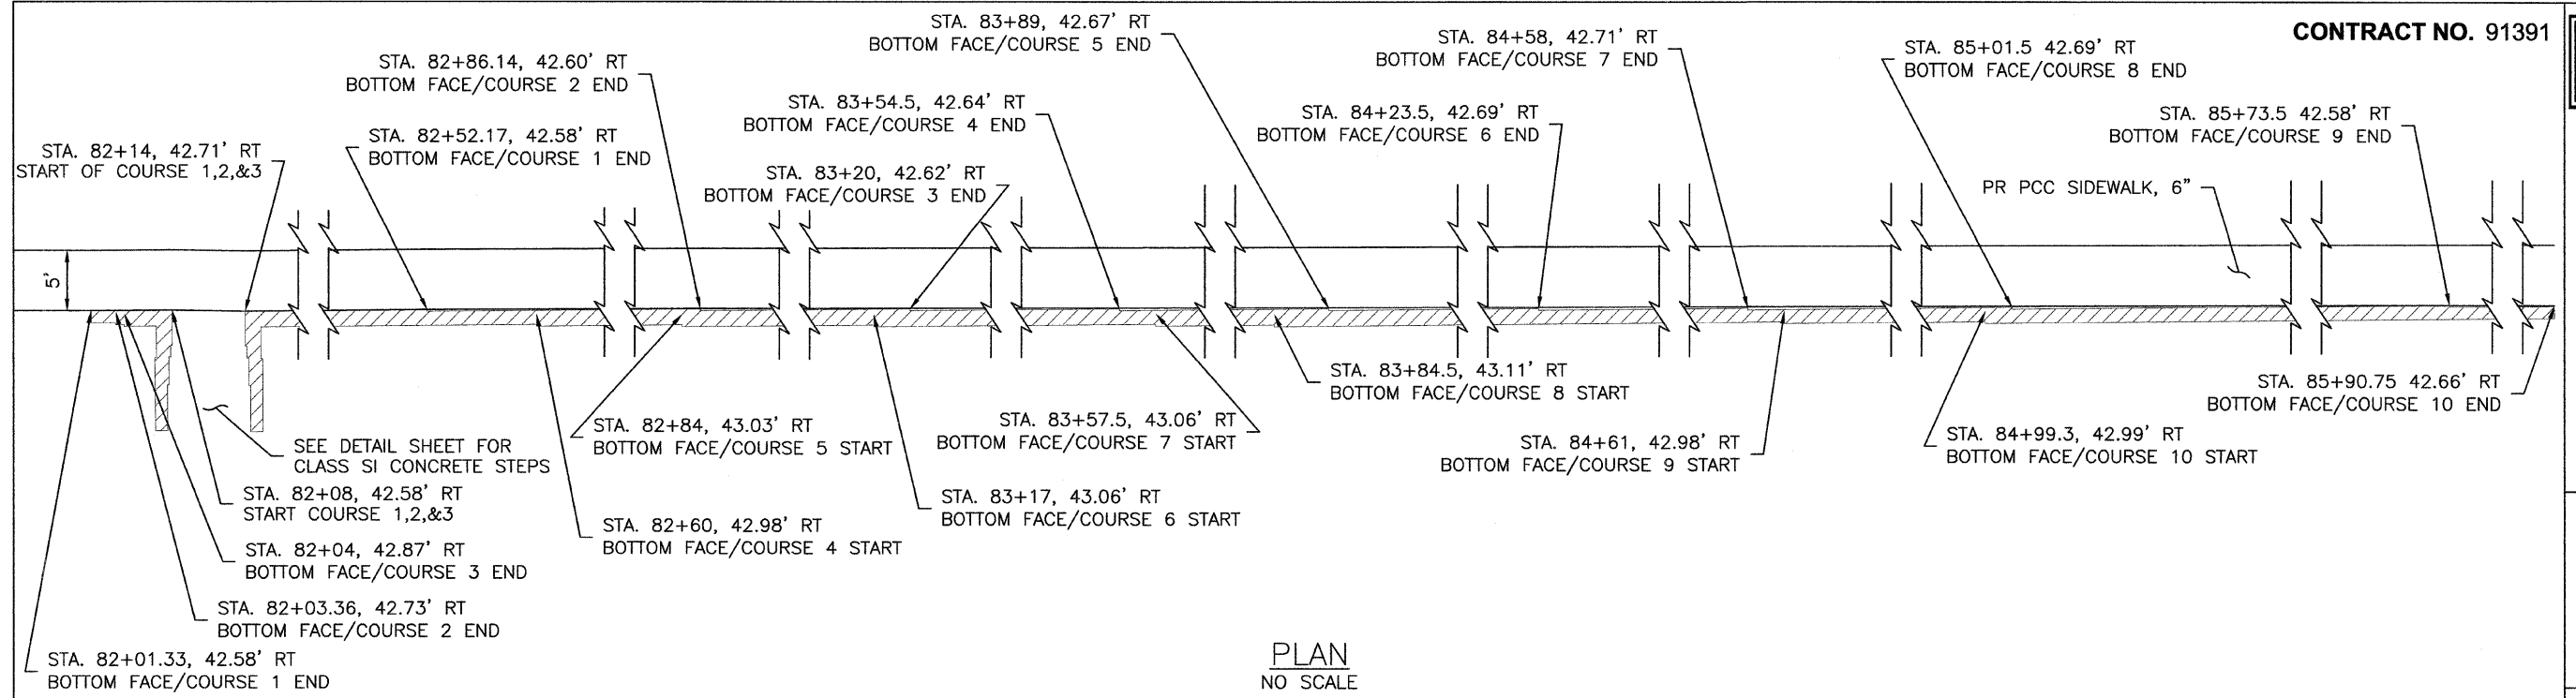

**SEGMENTAL CONCRETE BLOCK WALL**  
STA. 82+01.3 RT TO STA. 82+08 RT.  
STA. 82+14 RT TO STA. 85+90.8 RT

MAR 20 2009 2:27PM RETWALL DETAIL 01.DWG