


JAN 07 2009 1:40PM CROSSSECT BASE.DWG

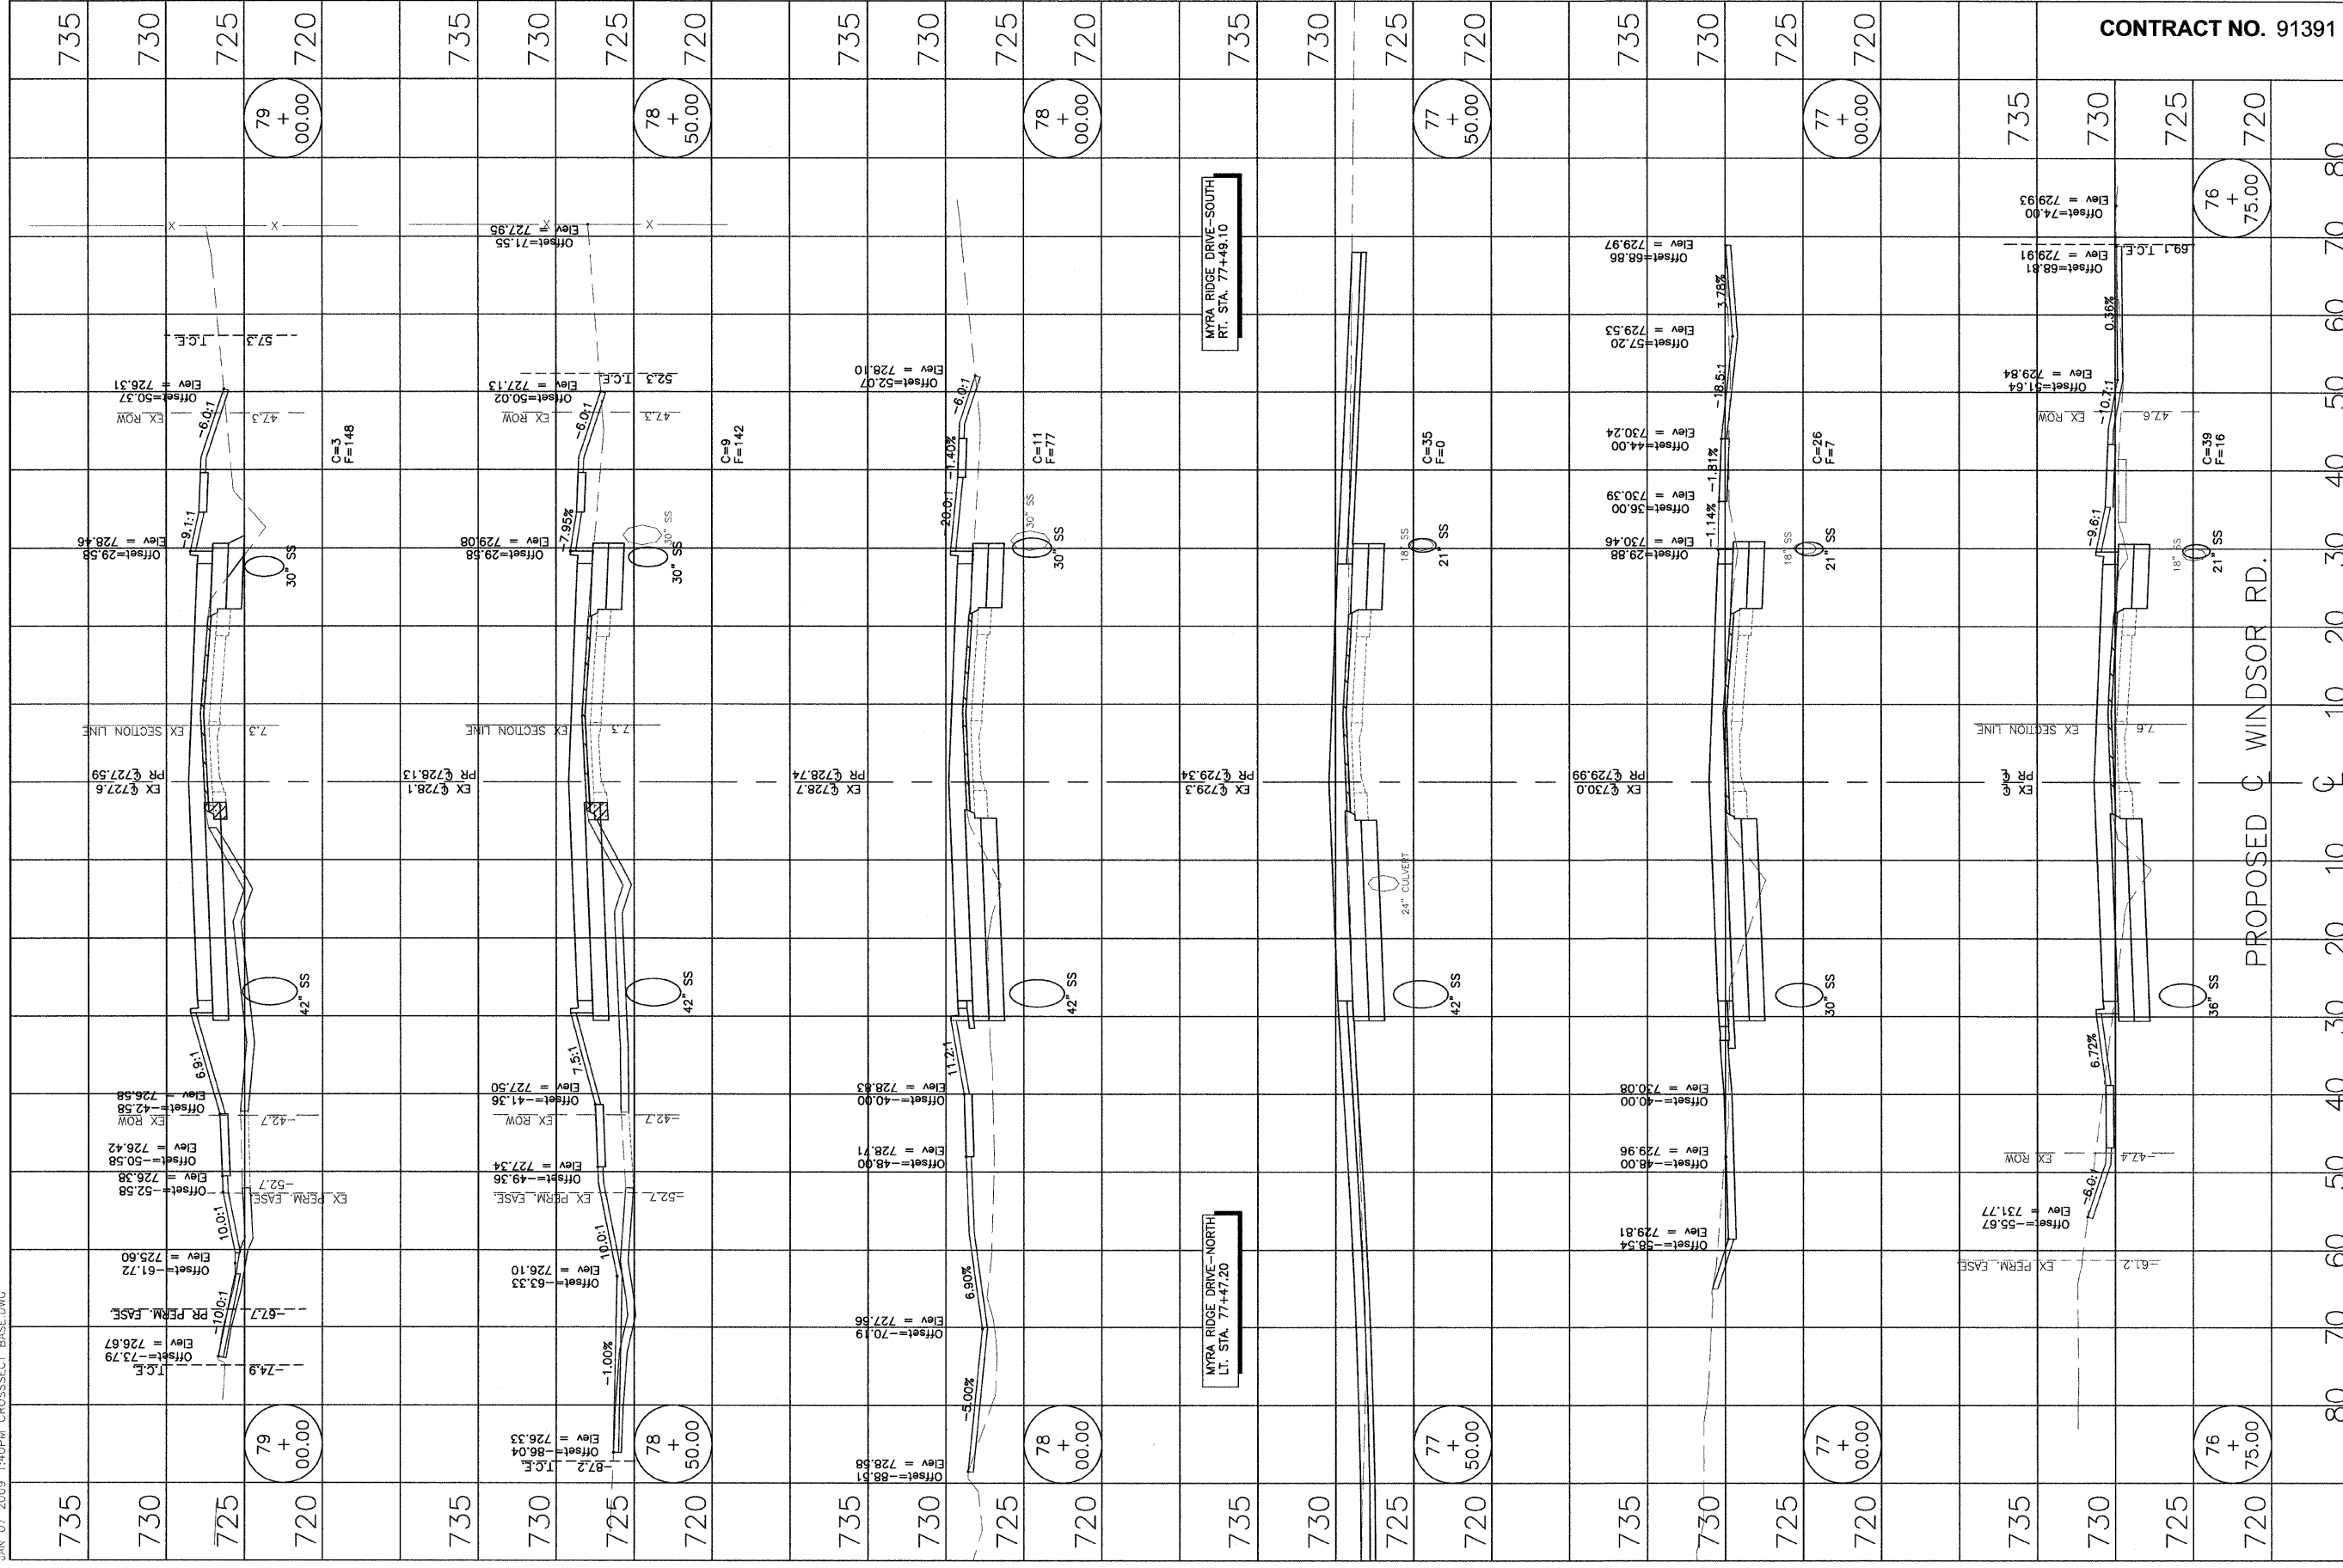

SHEET NO. 120 OF 145

WINDSOR ROAD IMPROVEMENTS  
CROSS SECTIONS  
STA 76+75.00 TO STA 79+00.00

DATED: 1/09 DRAWN BY: AUS  
DESIGNED BY: CES CHECKED BY: GLJ  
CITY SECTION  
00-00361-00-PV

CITY OF URBANA  
PUBLIC WORKS  
ENGINEERING DIVISION



CONTRACT NO. 91391