


JAN 07 2009 1:40PM CROSSSECT BASE.DWG



CONTRACT NO. 91391

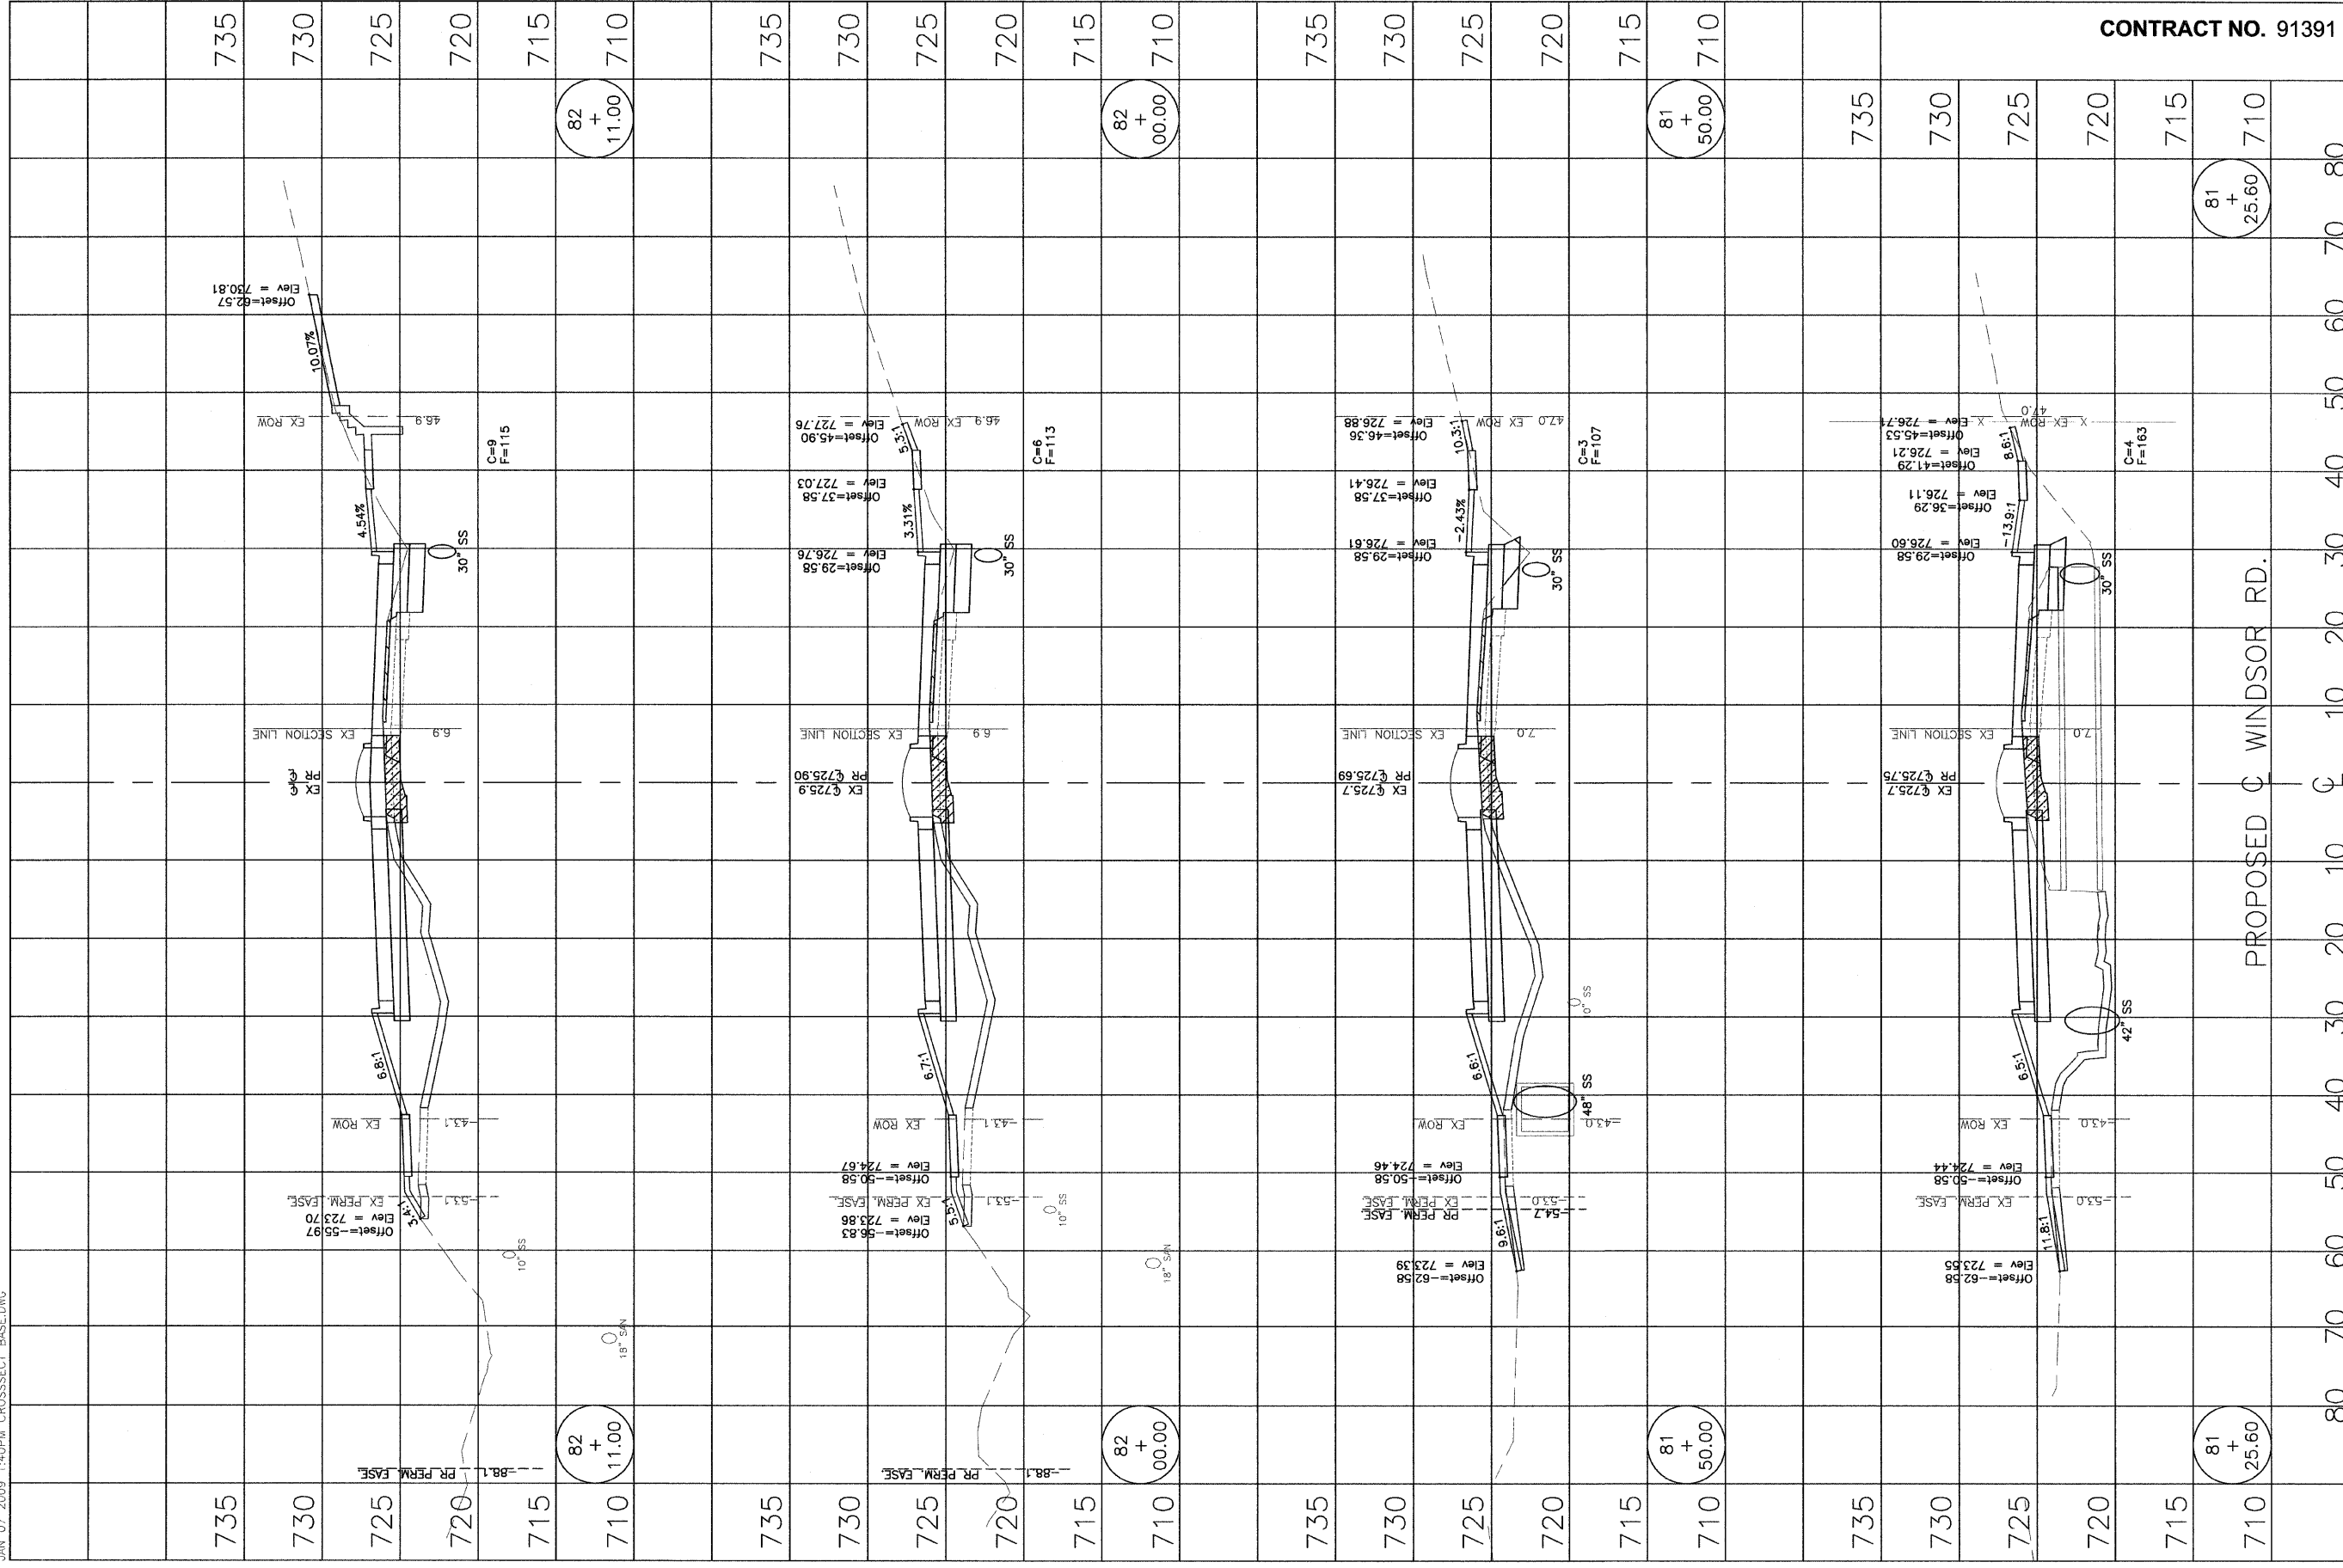

CITY OF URBANA  
PUBLIC WORKS  
ENGINEERING DIVISION

DATED: 1/09 DRAWN BY: AUS  
DESIGNED BY: CES CHECKED BY: GLJ  
CITY SECTION  
00-00361-00-PV

WINDSOR ROAD IMPROVEMENTS  
CROSS SECTIONS  
STA 81+25.60 TO STA 82+11.00

SHEET NO.  
122  
OF  
145

PROPOSED C WINDSOR RD.

82 + 11.00

82 + 00.00

81 + 50.00

81 + 25.60