


JAN 07 2009 1:42PM CROSSSECT BASE.DWG



CONTRACT NO. 91391

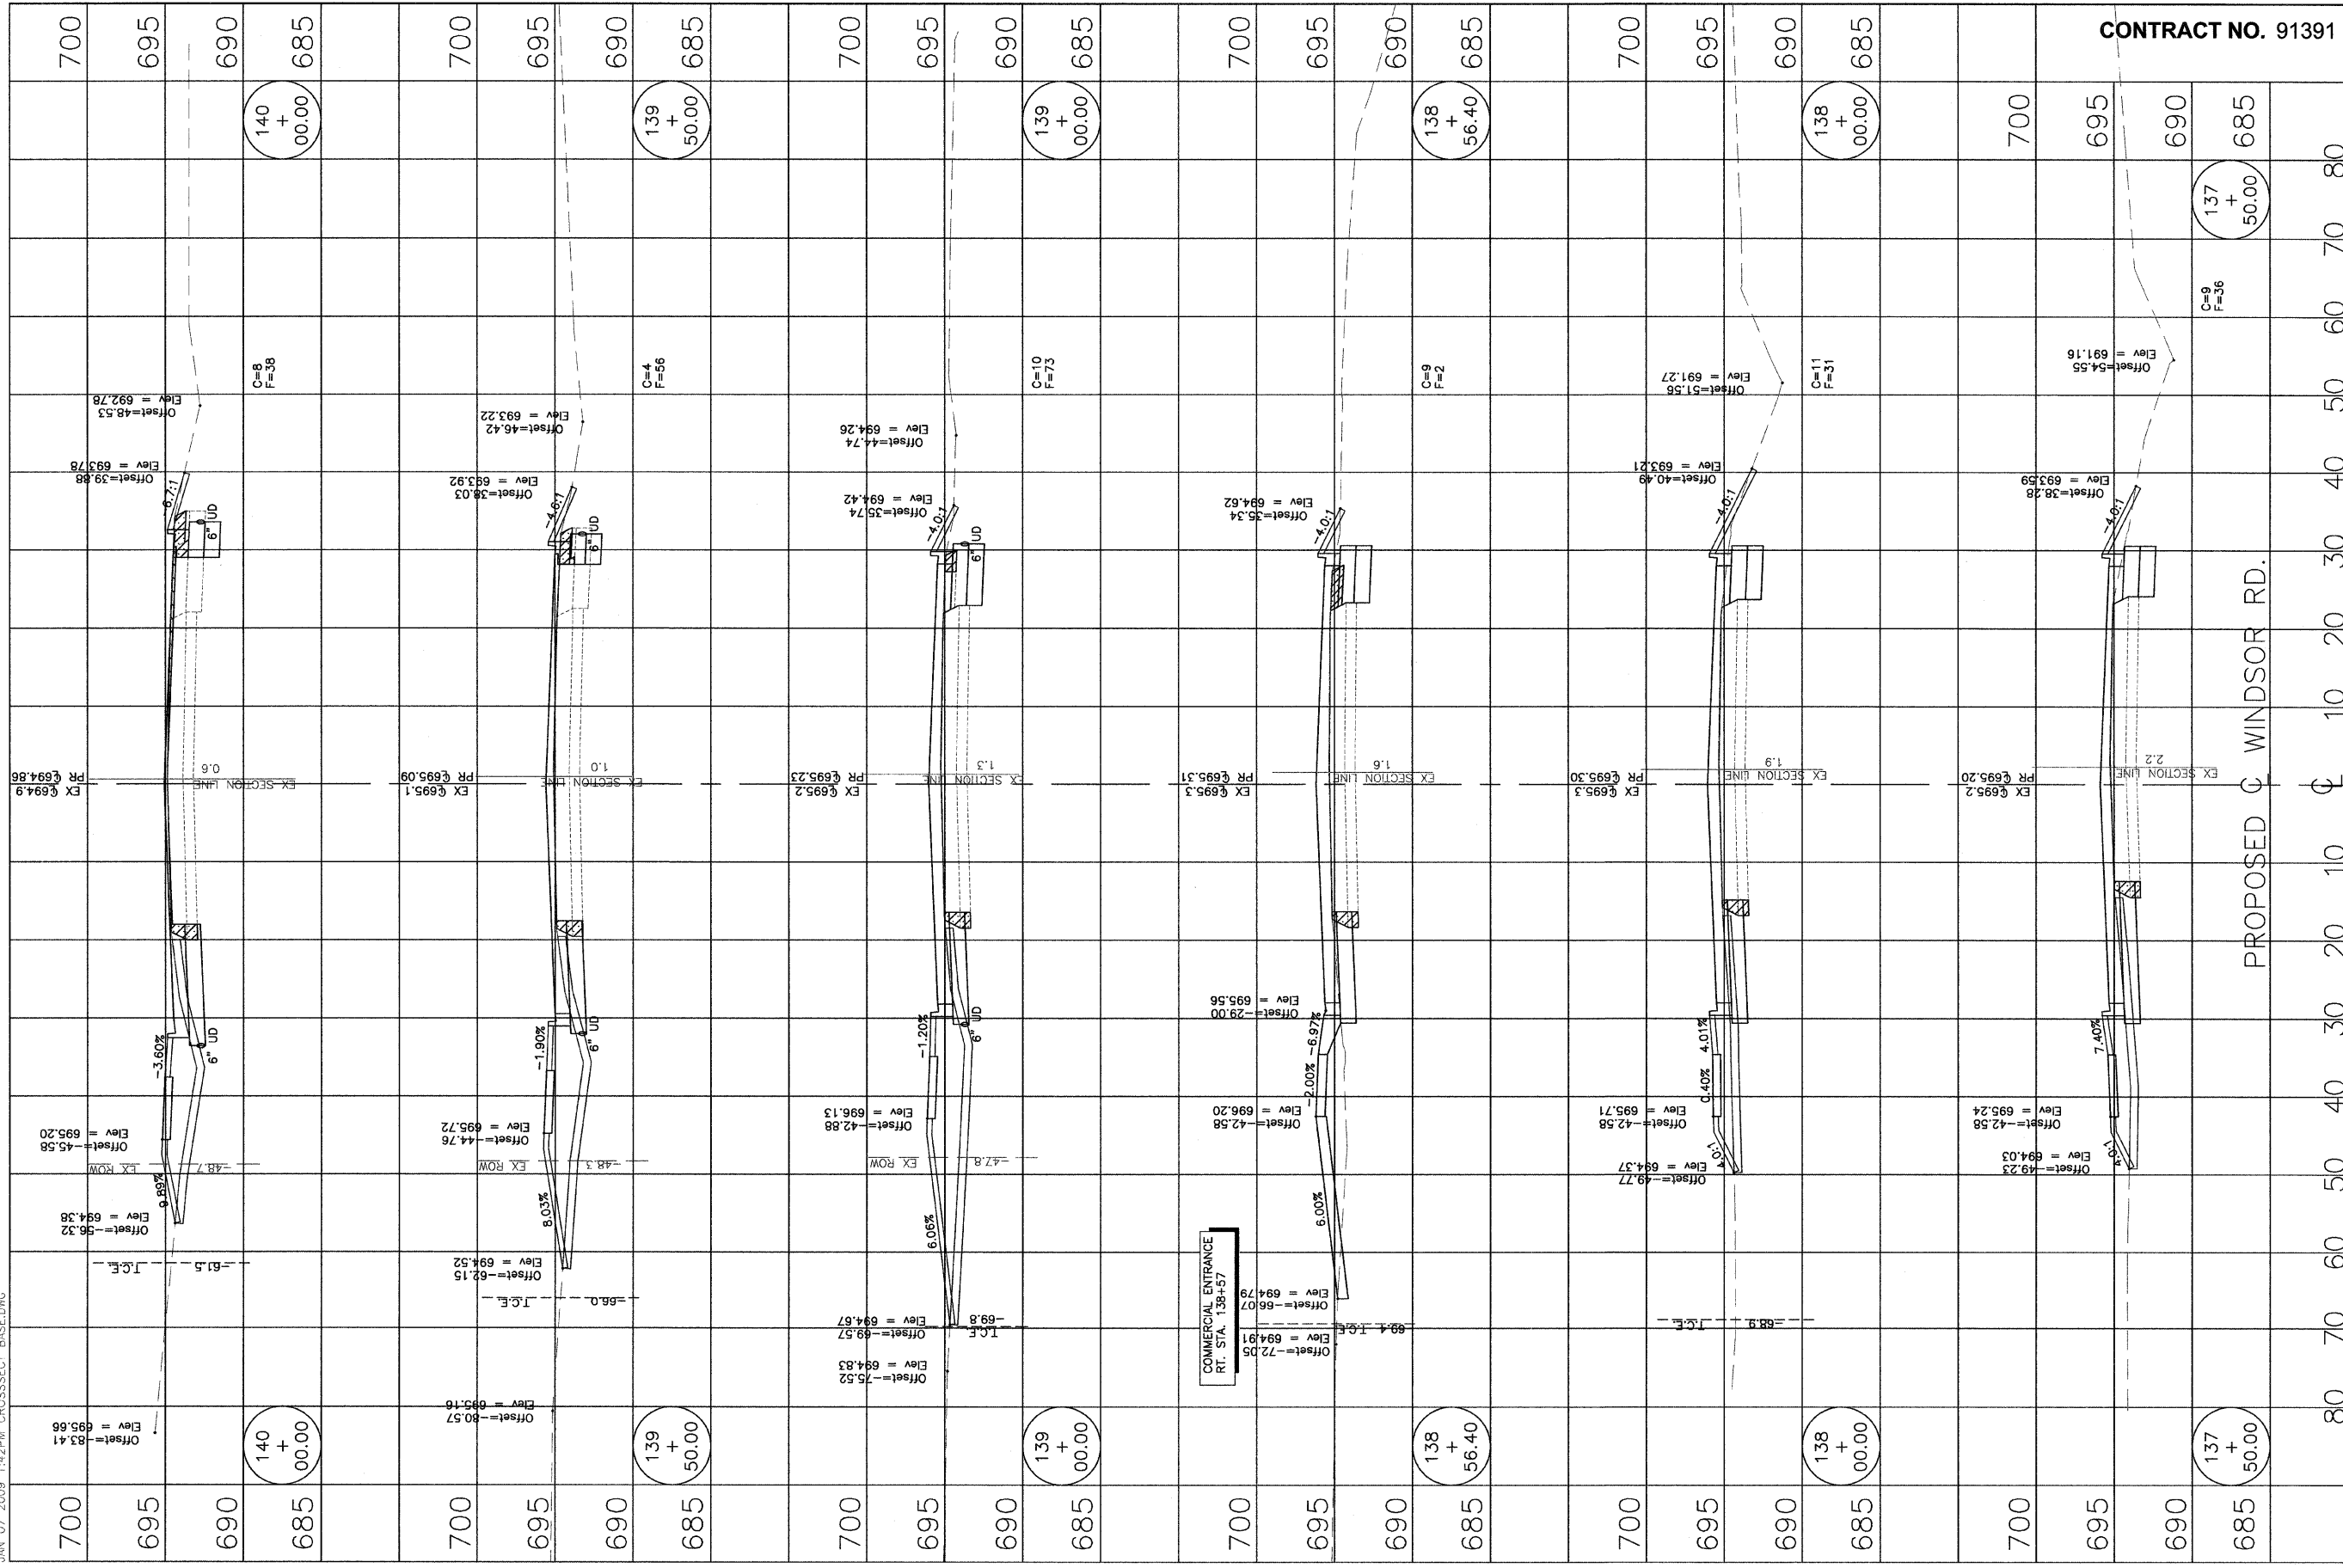

CITY OF URBANA
PUBLIC WORKS
ENGINEERING DIVISION

DATED: 1/09 DRAWN BY: AUS
DESIGNED BY: CES CHECKED BY: GLW
CITY SECTION
00-00361-00-PV

WINDSOR ROAD IMPROVEMENTS
CROSS SECTIONS
STA 137+50.00 TO STA 140+00.00

SHEET NO.
144
OF
145

PROPOSED C WINDSOR RD.