


SEC. 18, T.19N., R.9E., 3rd P.M.  
CHAMPAIGN COUNTY, ILLINOIS

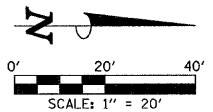

FOR THE COMB CC&G TB6.12 SPL, A 1-FOOT STUB SHALL BE CONSTRUCTED PERPENDICULAR TO THE SAWED EDGE OF EXISTING PAVEMENT AT THE LOCATIONS SHOWN ON THE PLANS. SEE THE TYPICAL SECTIONS FOR ADDITIONAL INFORMATION.

THE LIMITS OF SIDEWALK INSTALLATION, BRICK PAVER INSTALLATION, AND SEEDING ARE NOT SHOWN FOR THE REMOVAL AND/OR INSTALLATION OF LIGHT POLES, JUNCTION BOXES, OR PARKING METERS. QUANTITIES FOR THIS WORK ARE INCLUDED ON THE PLANS.


SEE THE INTERSECTION DETAILS FOR THE PROPOSED CURB HEIGHTS FOR THE COMB CC&G TB6.12 SPL AND THE TYPE B CURB.

SEE THE INTERSECTION DETAILS FOR THE LOCATIONS OF THE MONOLITHIC CURB ADJACENT TO THE PROPOSED CONCRETE SIDEWALK.

SEE THE INTERSECTION DETAILS FOR ADDITIONAL INFORMATION.

KEY NOTES

① 1' STUB

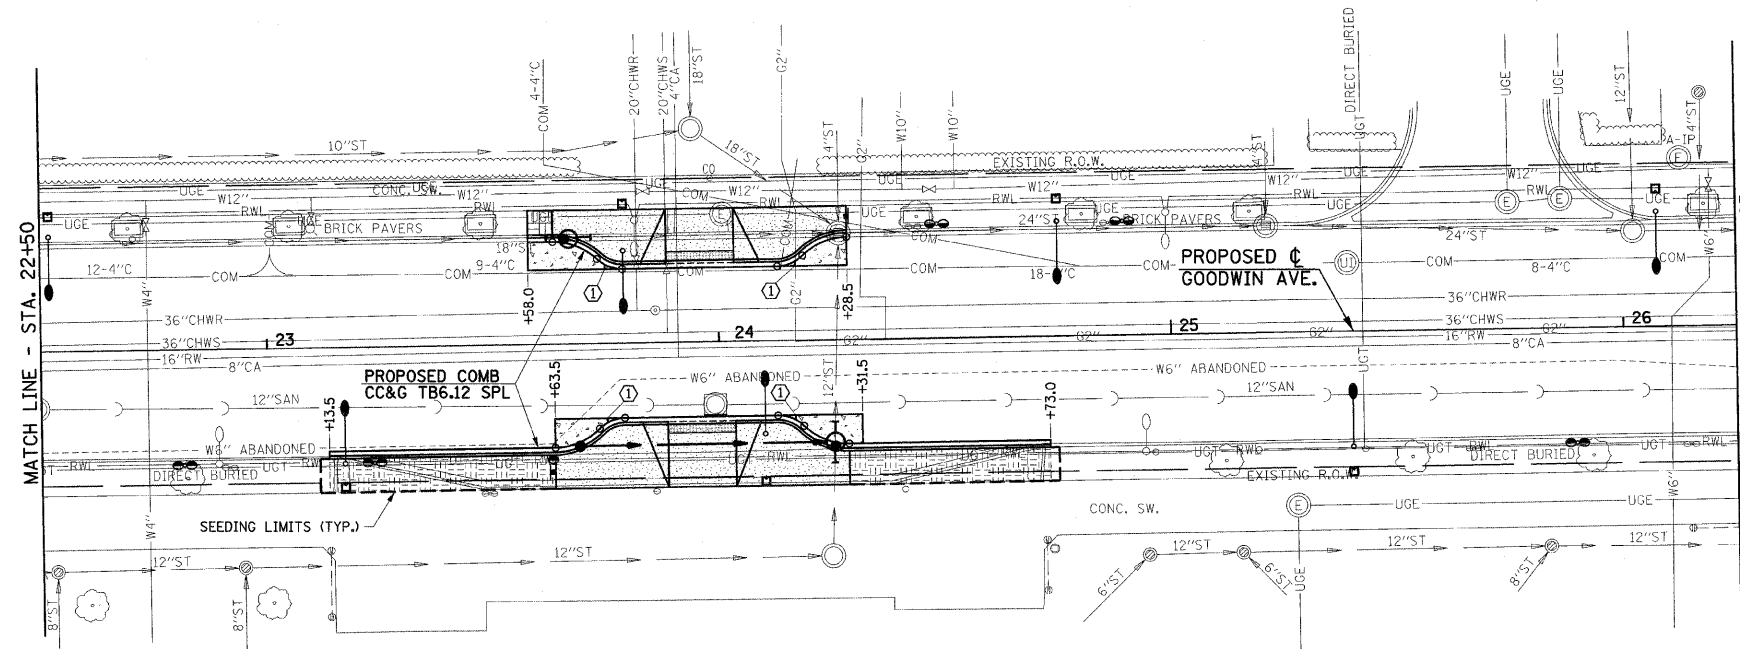

**FURNISHING AND SETTING STEEL POSTS (Z0026700)**

LOCATION	EACH
STA. 22+81.5 RT.	1
STA. 23+23.5 RT.	1
STA. 23+63 RT.	1
STA. 24+48.5 LT.	1
STA. 24+89.5 LT.	1
STA. 25+89.5 RT.	1
<b>SHEET TOTAL</b>	<b>6</b>

**METAL POST - TYPE B (72900200)**

LOCATION	FOOT
STA. 23+63 LT.	12
STA. 24+28.5 RT.	12
<b>SHEET TOTAL</b>	<b>24</b>

**SUB-BASE GRANULAR MATERIAL, TYPE B 4" (31101200)**  
(UNDER PROPOSED COMB. CONC. CURB & GUTTER, CLASS B PATCHES AND PC CONC. BASE COURSE)

LOCATION	SQ YD
WEST SIDE GOOWIN AVENUE	36.6
EAST SIDE GOOWIN AVENUE	61.4
<b>SHEET TOTAL</b>	<b>98.0</b>

**AGGREGATE BASE COURSE, TYPE B (35101400)**  
(UNDER PR. SIDEWALK BETWEEN PR. BACK OF CURB & EX. BACK OF CURB AND BRICK PAVER SIDEWALKS WITHOUT CONC. BASE)

LOCATION	TON
WEST SIDE GOOWIN AVENUE	14.8
EAST SIDE GOOWIN AVENUE	40.6
BRICK PAVERS	5.7
<b>SHEET TOTAL</b>	<b>61.1</b>

**COMBINATION CONCRETE CURB AND GUTTER, TYPE B-6.12 (SPECIAL) (60604200)**

LOCATION	FOOT
WEST SIDE GOOWIN AVENUE	73.8
EAST SIDE GOOWIN AVENUE	163.0
<b>SHEET TOTAL</b>	<b>236.8</b>

**PORTLAND CEMENT CONCRETE BASE COURSE 8" (35300300)**

LOCATION	SQ YD
WEST SIDE GOOWIN AVENUE	15.5
EAST SIDE GOOWIN AVENUE	14.6
<b>SHEET TOTAL</b>	<b>30.1</b>

**PORTLAND CEMENT CONCRETE SIDEWALK 6 INCH (42400300)**

LOCATION	SQ FT
WEST SIDE GOOWIN AVENUE	672.4
EAST SIDE GOOWIN AVENUE	784.8
PARKING METER POSTS	30.0
<b>SHEET TOTAL</b>	<b>1487.2</b>

**DETECTABLE WARNINGS (42400800)**

LOCATION	SQ FT
WEST SIDE GOOWIN AVENUE	30.0
EAST SIDE GOOWIN AVENUE	30.0
<b>SHEET TOTAL</b>	<b>60.0</b>

**TOPSOIL FURNISH AND PLACE, 6" (21101625)**

STATION	TO STATION	SQ YD
23+13.5 RT.	23+63.5 RT.	41
24+28.5 RT.	24+73.0 RT.	37
<b>SHEET TOTAL</b>		<b>78</b>

**BRICK PAVER SIDEWALK (XX004688)**

STATION	TO STATION	SQ FT
23+58.0 LT.	23+63.5 LT.	0
<b>SHEET TOTAL</b>		<b>0</b>

NOTE: A QUANTITY OF 30 SQ FT OF SALVAGED BRICK PAVERS SHALL BE USED AT THIS LOCATION. THIS WORK IS INCLUDED IN THE COST OF REMOVE AND REINSTALL BRICK PAVER. THE BRICK PAVER SIDEWALK AT THIS LOCATION SHALL HAVE AN AGGREGATE BASE. SEE SPECIAL PROVISIONS.

**SEEDING PAY ITEMS - 22+50 TO 26+25**

CODE NO.	DESCRIPTION	UNIT	QUAN.
XX000880	SEEDING, CLASS 1, SPECIAL	SQ YD	101
X0321566	MULCH, SPECIAL	SQ YD	101

REVISED 4-6-09

FILE NAME = p:\u0070052\plans\sheet\19-SitePlan.dgn  
PLOT DATE = 2/27/2009 3:21:47 PM

DESIGNED - JAJ  
DRAWN - JRM  
CHECKED - RLH  
DATE - 01-2009

REVISED -  
REVISED -  
REVISED -  
REVISED -

STATE OF ILLINOIS  
DEPARTMENT OF TRANSPORTATION

SITE IMPROVEMENTS PLAN

SCALE: 1"=20' SHEET NO. 22 OF 75 SHEETS STA. 22+50 TO STA. 26+25

F.A.U. RTE.	SECTION	COUNTY	TOTAL SHEETS	SHEET NO.
7175	07-00456-00-RS	CHAMPAIGN	75	22

GOODWIN AVENUE CONTRACT NO. 91392  
FED. ROAD DIST. NO. ILLINOIS FED. AID PROJECT