


THE PAVEMENT MILLING AREAS INCLUDE THE AREAS OF INCIDENTAL HMA SURFACING.
 EXISTING STRUCTURES WITHIN THE MILLING LIMITS THAT ARE NOT SHOWN TO BE ADJUSTED ON THE REMOVAL/RELOCATION PLANS HAVE EXISTING CONCRETE AROUND THE FRAMES THAT IS TO REMAIN. THE CONTRACTOR SHALL MILL AROUND THE EXISTING CONCRETE AND LEAVE IT IN PLACE.

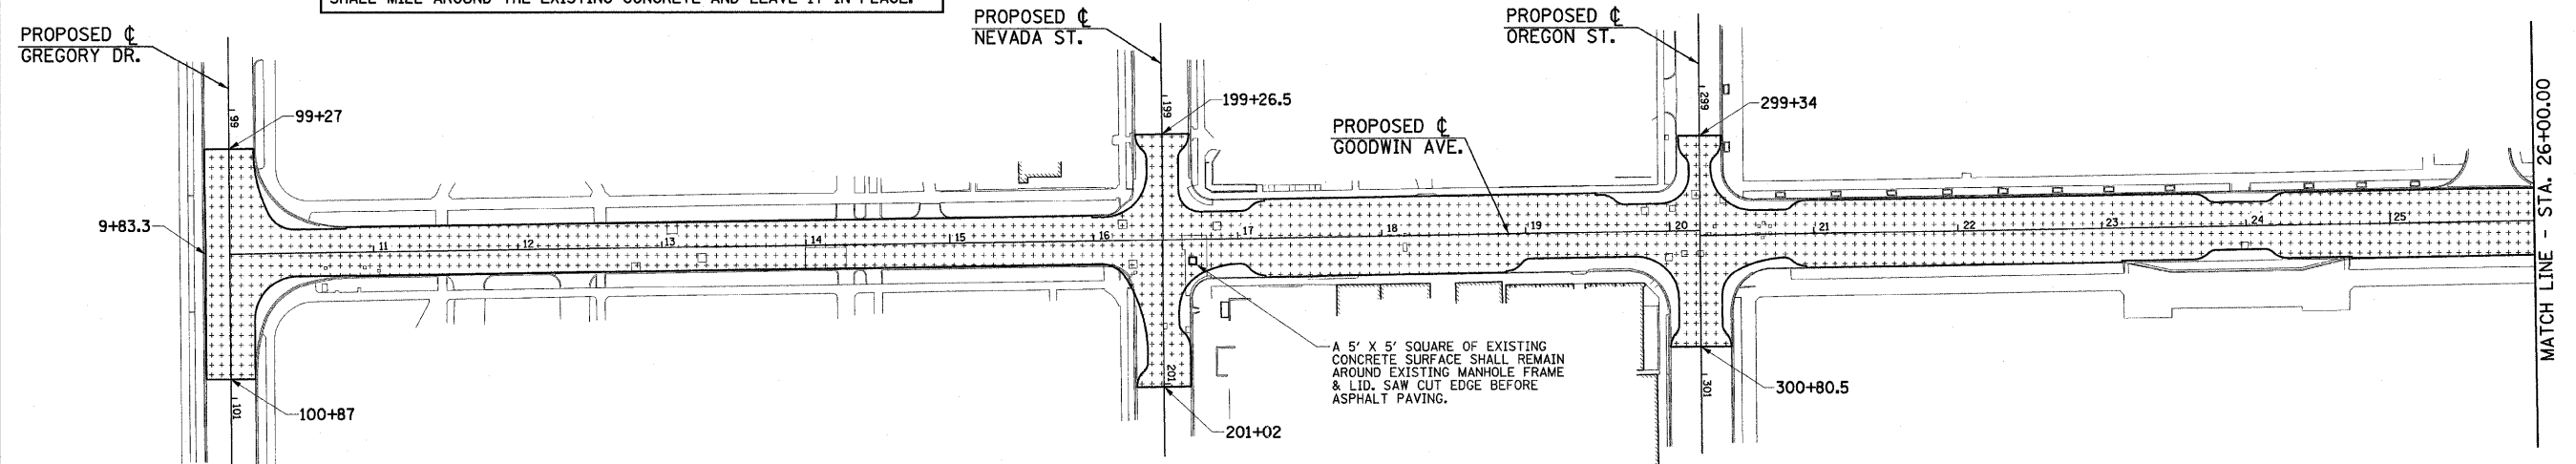

HOT-MIX ASPHALT SURFACE REMOVAL, 1" (44000153)

STATION	TO STATION	SQ. YD.
9+83.3 LT. & RT.	33+34 LT. & RT.	13800
35+80 LT. & RT.	36+35 LT. & RT.	325
SHEET TOTAL		14125

HOT-MIX ASPHALT SURFACE REMOVAL, 2 1/2" (44000159)


STATION	TO STATION	SQ. YD.
596+65 LT. & RT.	602+56 LT. & RT.	2471
SHEET TOTAL		2471

HOT-MIX ASPHALT SURFACE REMOVAL, 1 1/2" (44000155)

STATION	TO STATION	SQ. YD.
41+42 LT. & RT.	43+83 LT. & RT.	822
SHEET TOTAL		822

HOT-MIX ASPHALT SURFACE REMOVAL, 3 1/4" (44000162)

STATION	TO STATION	SQ. YD.
33+34 LT. & RT.	35+80 LT. & RT.	1511
36+35 LT. & RT.	41+11.5 LT. & RT.	2700
SHEET TOTAL		4211

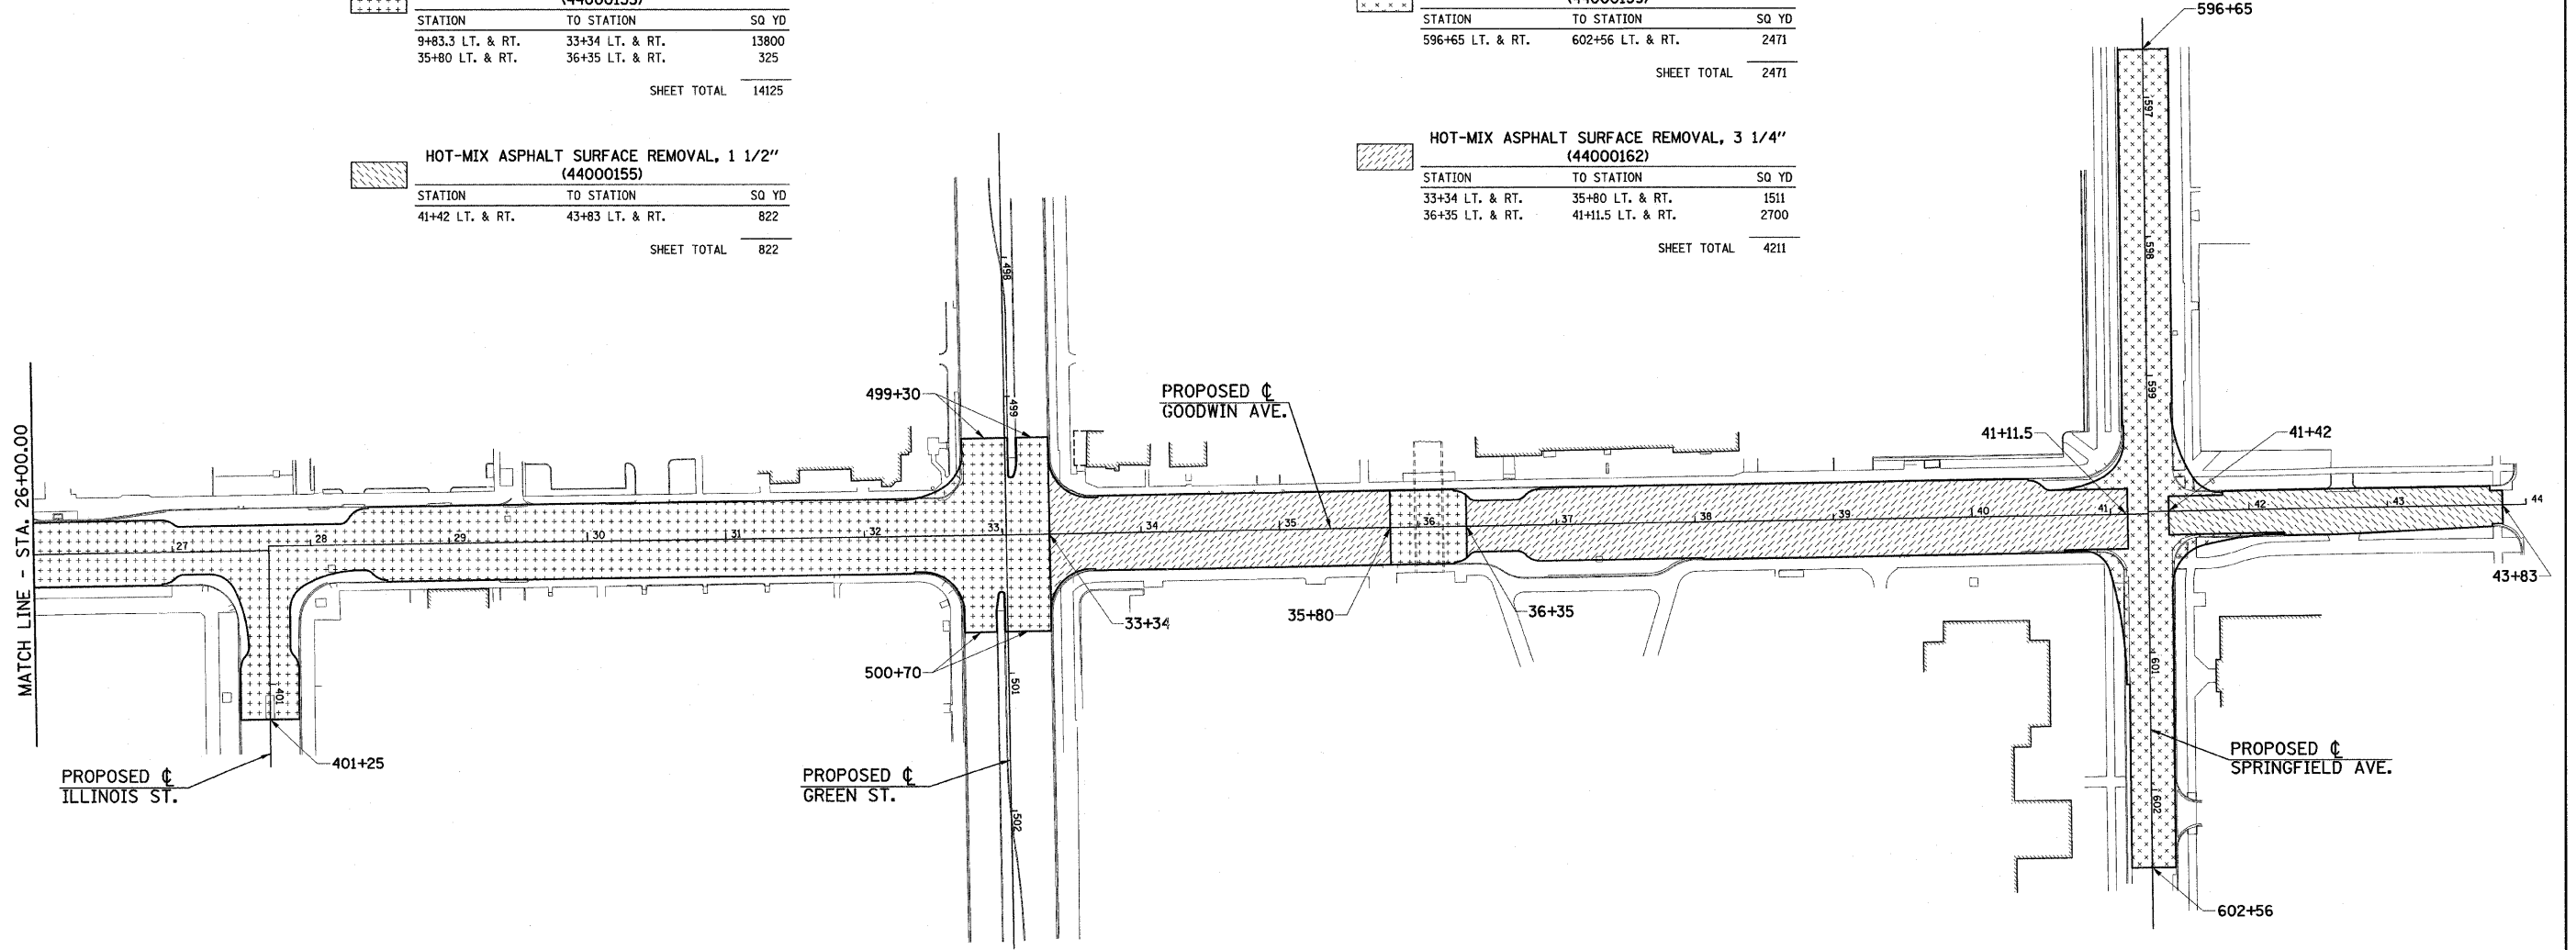

FILE NAME = p:\u0070052\plans\sheets\10-Removal.dgn
 PLOT DATE = 1/12/2009 7:46:11 PM

DESIGNED - JAJ	REVISED -
DRAWN - JRM	REVISED -
CHECKED - RLH	REVISED -
DATE - 01-2009	REVISED -

STATE OF ILLINOIS
 DEPARTMENT OF TRANSPORTATION

HOT-MIX ASPHALT SURFACE REMOVAL PLAN
 SCALE: 1"=60' SHEET NO. 10 OF 75 SHEETS STA. TO STA.

F.A.J. RTE.	SECTION	COUNTY	TOTAL SHEETS	SHEET NO.
7175	07-00456-00-RS	CHAMPAIGN	75	10
GOODWIN AVENUE			CONTRACT NO. 91392	
FED. ROAD DIST. NO.		ILLINOIS FED. AID PROJECT		