


SEC. 18, T.19N., R.9E., 3rd P.M.
CHAMPAIGN COUNTY, ILLINOIS

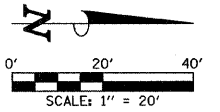

FOR THE COMB CC&G TB6.12 SPL, A 1-FOOT STUB SHALL BE CONSTRUCTED PERPENDICULAR TO THE SAWED EDGE OF EXISTING PAVEMENT AT THE LOCATIONS SHOWN ON THE PLANS. SEE THE TYPICAL SECTIONS FOR ADDITIONAL INFORMATION.

THE LIMITS OF SIDEWALK INSTALLATION, BRICK PAVER INSTALLATION, AND SEEDING ARE NOT SHOWN FOR THE REMOVAL AND/OR INSTALLATION OF LIGHT POLES, JUNCTION BOXES, OR PARKING METERS. QUANTITIES FOR THIS WORK ARE INCLUDED ON THE PLANS.


SEE THE INTERSECTION DETAILS FOR THE PROPOSED CURB HEIGHTS FOR THE COMB CC&G TB6.12 SPL AND THE TYPE B CURB.

SEE THE INTERSECTION DETAILS FOR THE LOCATIONS OF THE MONOLITHIC CURB ADJACENT TO THE PROPOSED CONCRETE SIDEWALK.

SEE THE INTERSECTION DETAILS FOR ADDITIONAL INFORMATION.

KEY NOTES

- ① 1' STUB

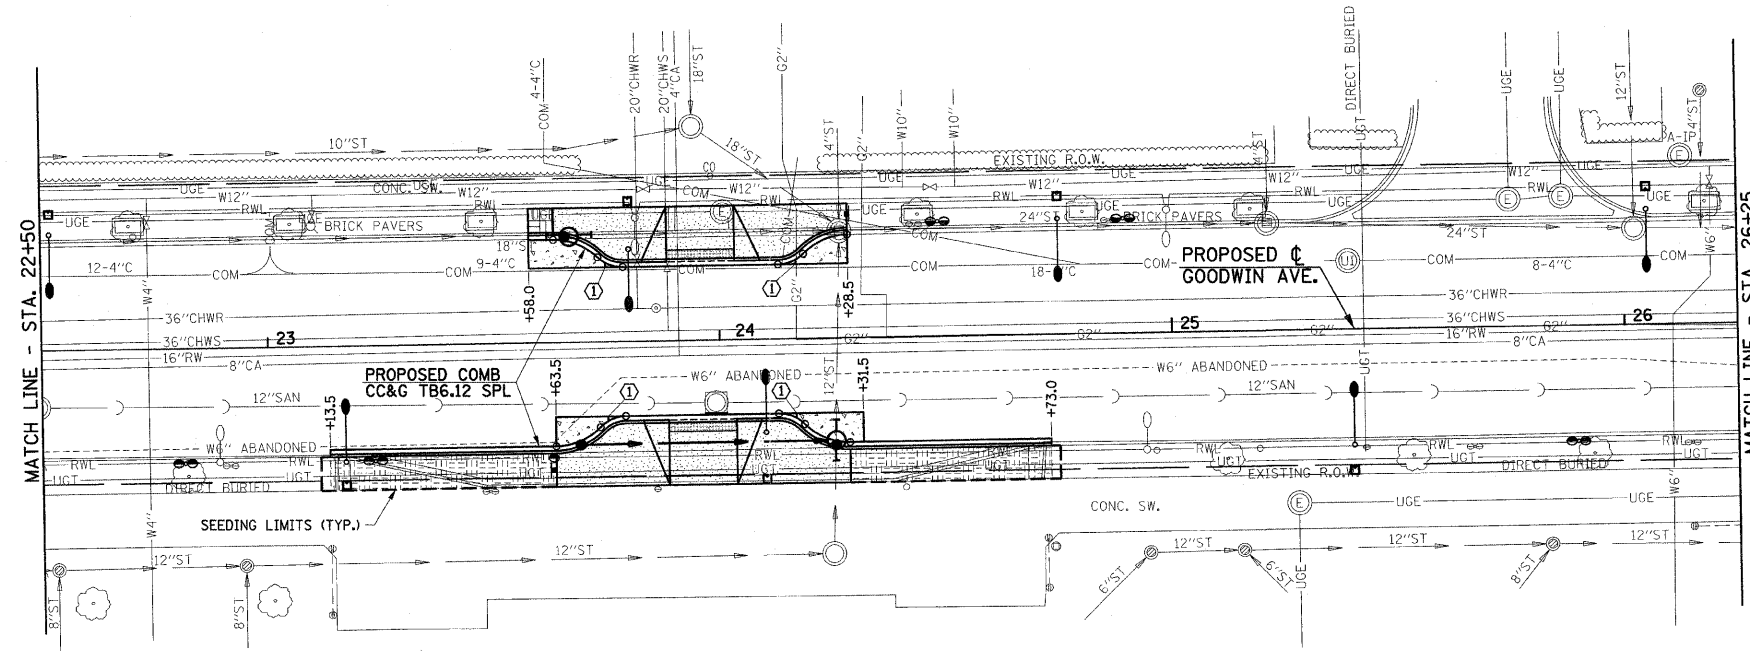

FURNISHING AND SETTING STEEL POSTS (Z0026700)		
LOCATION	EACH	
STA. 22+81.5 RT.	1	
STA. 23+23.5 RT.	1	
STA. 23+63 RT.	1	
STA. 24+48.5 LT.	1	
STA. 24+89.5 LT.	1	
STA. 25+89.5 RT.	1	
SHEET TOTAL		6

METAL POST - TYPE B (72900200)		
LOCATION	FOOT	
STA. 23+63 LT.	12	
STA. 24+28.5 RT.	12	
SHEET TOTAL		24

SUB-BASE GRANULAR MATERIAL, TYPE B 4" (31101200) (UNDER PROPOSED COMB. CONC. CURB & GUTTER, CLASS B PATCHES AND PC CONC. BASE COURSE)		
LOCATION	SQ YD	
WEST SIDE GOOWIN AVENUE	36.6	
EAST SIDE GOODWIN AVENUE	61.4	
SHEET TOTAL		98.0

AGGREGATE BASE COURSE, TYPE B (35101400) (UNDER PR. SIDEWALK BETWEEN PR. BACK OF CURB & EX. BACK OF CURB AND BRICK PAVER SIDEWALKS WITHOUT CONC. BASE)		
LOCATION	TON	
WEST SIDE GOOWIN AVENUE	14.8	
EAST SIDE GOODWIN AVENUE	40.6	
BRICK PAVERS	5.7	
SHEET TOTAL		61.1

COMBINATION CONCRETE CURB AND GUTTER, TYPE B-6.12 (SPECIAL) (60604200)		
LOCATION	FOOT	
WEST SIDE GOOWIN AVENUE	73.8	
EAST SIDE GOODWIN AVENUE	163.0	
SHEET TOTAL		236.8

PORTLAND CEMENT CONCRETE BASE COURSE 8" (35300300)		
LOCATION	SQ YD	
WEST SIDE GOOWIN AVENUE	15.5	
EAST SIDE GOODWIN AVENUE	14.6	
SHEET TOTAL		30.1

PORTLAND CEMENT CONCRETE SIDEWALK 6 INCH (42400300)		
LOCATION	SQ FT	
WEST SIDE GOOWIN AVENUE	672.4	
EAST SIDE GOODWIN AVENUE	784.8	
PARKING METER POSTS	30.0	
SHEET TOTAL		1487.2

DETECTABLE WARNINGS (42400800)		
LOCATION	SQ FT	
WEST SIDE GOOWIN AVENUE	30.0	
EAST SIDE GOODWIN AVENUE	30.0	
SHEET TOTAL		60.0

TOPSOIL FURNISH AND PLACE, 6" (21101625)			
STATION	TO STATION	SQ YD	
23+13.5 RT.	23+63.5 RT.	41	
24+28.5 RT.	24+73.0 RT.	37	
SHEET TOTAL		78	

BRICK PAVER SIDEWALK (XX004688)			
STATION	TO STATION	SQ FT	
23+58.0 LT.	23+63.5 LT.	0	
SHEET TOTAL		0	

NOTE: A QUANTITY OF 30 SQ FT OF SALVAGED BRICK PAVERS SHALL BE USED AT THIS LOCATION. THIS WORK IS INCLUDED IN THE COST OF REMOVE AND REINSTALL BRICK PAVER. THE BRICK PAVER SIDEWALK AT THIS LOCATION SHALL HAVE AN AGGREGATE BASE. SEE SPECIAL PROVISIONS.

SEEDING PAY ITEMS - 22+50 TO 26+25			
CODE NO.	DESCRIPTION	UNIT	QUAN.
XX000880	SEEDING, CLASS 1, SPECIAL	SQ YD	101
X0321566	MULCH, SPECIAL	SQ YD	101

FILE NAME = p:\u0070052\plans\sheets\19-SitePlan.dgn
PLOT DATE = 1/23/2009 11:12:19 AM

DESIGNED - JAJ	REVISED -
DRAWN - JRM	REVISED -
CHECKED - RLH	REVISED -
DATE - 01-2009	REVISED -

STATE OF ILLINOIS
DEPARTMENT OF TRANSPORTATION

SITE IMPROVEMENTS PLAN

SCALE: 1"=20' SHEET NO. 22 OF 75 SHEETS STA. 22+50 TO STA. 26+25

F.A.U. RTE.	SECTION	COUNTY	TOTAL SHEETS	SHEET NO.
7175	07-00456-00-RS	CHAMPAIGN	75	22
GOODWIN AVENUE		CONTRACT NO. 91392		
FED. ROAD DIST. NO.		ILLINOIS	FED. AID PROJECT	