

SEC. 18, T.19N., R.9E., 3rd P.M.
CHAMPAIGN COUNTY, ILLINOIS

FOR THE COMB CC&G TB6.12 SPL, A 1-FOOT STUB SHALL BE CONSTRUCTED PERPENDICULAR TO THE SAWED EDGE OF EXISTING PAVEMENT AT THE LOCATIONS SHOWN ON THE PLANS. SEE THE TYPICAL SECTIONS FOR ADDITIONAL INFORMATION.

THE LIMITS OF SIDEWALK INSTALLATION, BRICK PAVEMENT INSTALLATION, AND SEEDING ARE NOT SHOWN FOR THE REMOVAL AND/OR INSTALLATION OF LIGHT POLES, JUNCTION BOXES, OR PARKING METERS. QUANTITIES FOR THIS WORK ARE INCLUDED ON THE PLANS.

SEE THE INTERSECTION DETAILS FOR THE PROPOSED CURB HEIGHTS FOR THE COMB CC&G TB6.12 SPL AND THE TYPE B CURB.

SEE THE INTERSECTION DETAILS FOR THE LOCATIONS OF THE MONOLITHIC CURB ADJACENT TO THE PROPOSED CONCRETE SIDEWALK.

SEE THE INTERSECTION DETAILS FOR ADDITIONAL INFORMATION.


KEY NOTES

- ① 1' STUB

TOPSOIL F & P 12 = 53 SQ YD
THE CONTRACTOR SHALL FURNISH AND PLACE 12" OF TOPSOIL AT THIS LOCATION

THE CONTRACTOR SHALL REMOVE THE EXISTING BUSHES IN THIS AREA AND PROVIDE 12" OF TOPSOIL TO THE APPROXIMATE FINISH GRADE. THE UNIVERSITY OF ILLINOIS WILL PERFORM THE FINISH GRADING AND PROPOSED LANDSCAPING BEHIND THE WALL.

PROP. SEGMENTAL CONCRETE BLOCK WALL (SEE DETAIL SHEETS)

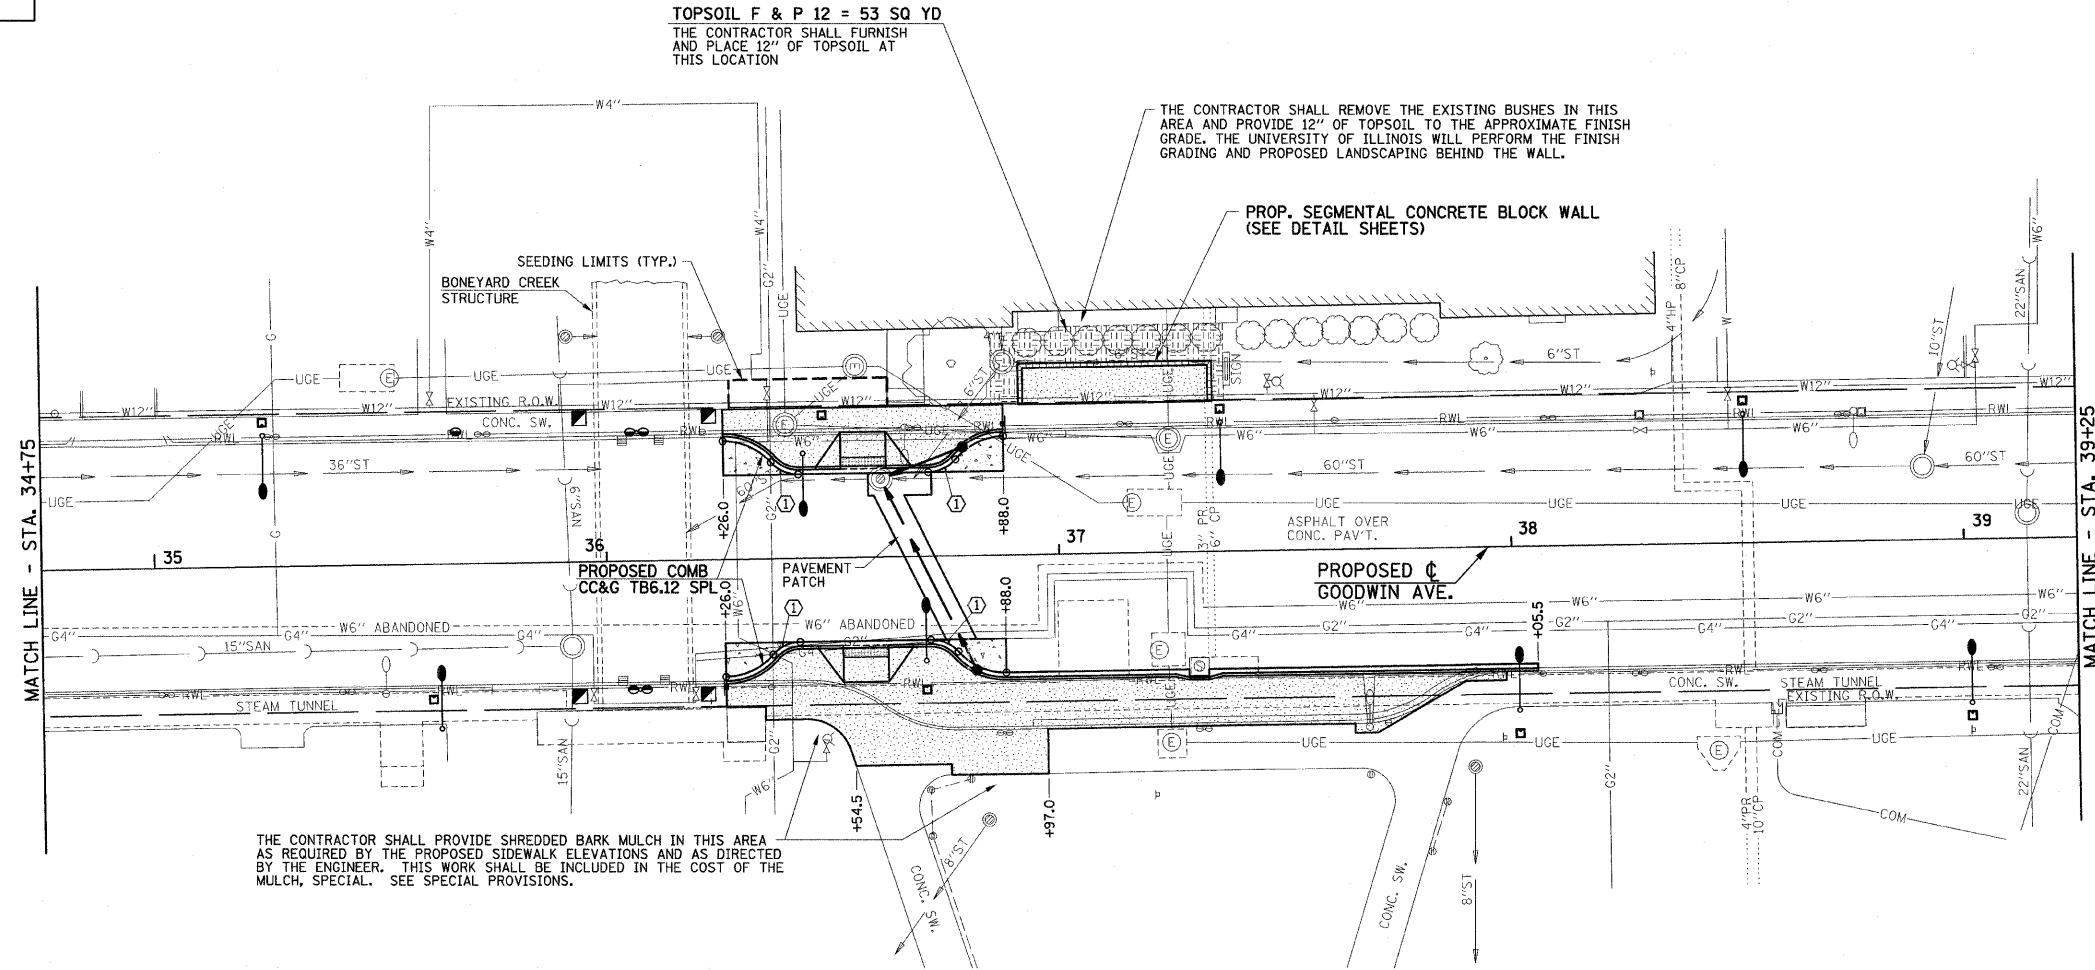

THE CONTRACTOR SHALL PROVIDE SHREDDED BARK MULCH IN THIS AREA AS REQUIRED BY THE PROPOSED SIDEWALK ELEVATIONS AND AS DIRECTED BY THE ENGINEER. THIS WORK SHALL BE INCLUDED IN THE COST OF THE MULCH, SPECIAL. SEE SPECIAL PROVISIONS.

SUB-BASE GRANULAR MATERIAL, TYPE B 4" (31101200) (UNDER PROPOSED COMB. CONC. CURB & GUTTER, CLASS B PATCHES AND PC CONC. BASE COURSE)

| LOCATION | SQ YD |
|----------------------|--------------|
| WEST SIDE OF GOODWIN | 52.3 |
| EAST SIDE OF GOODWIN | 81.5 |
| SHEET TOTAL | 133.8 |

PORTLAND CEMENT CONCRETE BASE COURSE 8" (35300300)

| LOCATION | SQ YD |
|----------------------|-------------|
| WEST SIDE OF GOODWIN | 15.4 |
| EAST SIDE OF GOODWIN | 15.1 |
| SHEET TOTAL | 30.5 |

SEGMENTAL CONCRETE BLOCK WALL (X0322923)

| LOCATION | SQ FT |
|----------------------|------------|
| WEST SIDE OF GOODWIN | 155 |
| SHEET TOTAL | 155 |

FURNISHING AND SETTING STEEL POSTS (Z0026700)

| LOCATION | EACH |
|--------------------|----------|
| STA. 35+67 LT. | 1 |
| STA. 36+07 LT. | 1 |
| STA. 36+07 RT. | 1 |
| SHEET TOTAL | 3 |

AGGREGATE BASE COURSE, TYPE B (35101400) (UNDER PR. SIDEWALK BETWEEN PR. BACK OF CURB & EX. BACK OF CURB AND BRICK PAVEMENT SIDEWALKS WITHOUT CONC. BASE)

| LOCATION | TON |
|----------------------|--------------|
| WEST SIDE OF GOODWIN | 16.4 |
| EAST SIDE OF GOODWIN | 83.8 |
| SHEET TOTAL | 100.2 |

PORTLAND CEMENT CONCRETE SIDEWALK 6 INCH (42400300)

| LOCATION | SQ FT |
|----------------------|---------------|
| WEST SIDE OF GOODWIN | 991.9 |
| EAST SIDE OF GOODWIN | 2357.9 |
| ROADWAY LIGHTING | 340.0 |
| PARKING METER POSTS | 100.0 |
| SHEET TOTAL | 3789.8 |

SEEDING PAY ITEMS - 34+75 TO 39+25

| CODE NO. | DESCRIPTION | UNIT | QUAN. |
|----------|---------------------------|-------|-------|
| XX000880 | SEEDING, CLASS 1, SPECIAL | SQ YD | 50 |
| X0321566 | MULCH, SPECIAL | SQ YD | 50 |

METAL POST - TYPE B (72900200)

| LOCATION | FOOT |
|--------------------|-----------|
| STA. 36+26 RT. | 12 |
| STA. 36+88 LT. | 12 |
| SHEET TOTAL | 24 |

COMBINATION CONCRETE CURB AND GUTTER, TYPE B-6.12 (SPECIAL) (60604200)

| LOCATION | FOOT |
|----------------------|--------------|
| WEST SIDE OF GOODWIN | 66.4 |
| EAST SIDE OF GOODWIN | 184.0 |
| SHEET TOTAL | 250.4 |

DETECTABLE WARNINGS (42400800)

| LOCATION | SQ FT |
|----------------------|-------------|
| WEST SIDE OF GOODWIN | 20.0 |
| EAST SIDE OF GOODWIN | 20.0 |
| SHEET TOTAL | 40.0 |

FILE NAME = p:\u0070052\plans\sheets\19-SitePlan.dgn
PLOT DATE = 1/23/2009 11:12:22 AM

| | |
|----------------|-----------|
| DESIGNED - JAJ | REVISED - |
| DRAWN - JRM | REVISED - |
| CHECKED - RLH | REVISED - |
| DATE - 01-2009 | REVISED - |

STATE OF ILLINOIS
DEPARTMENT OF TRANSPORTATION

SITE IMPROVEMENTS PLAN

SCALE: 1"=20' SHEET NO. 25 OF 75 SHEETS STA. 34+75 TO STA. 39+25

| F.A.U. RTE. | SECTION | COUNTY | TOTAL SHEETS | SHEET NO. |
|---------------------|----------------|---------------------------|--------------|-----------|
| 1715 | 07-00456-00-RS | CHAMPAIGN | 75 | 25 |
| GOODWIN AVENUE | | CONTRACT NO. 91392 | | |
| FED. ROAD DIST. NO. | | ILLINOIS FED. AID PROJECT | | |