

FOR THE COMB CC&G TB6.12 SPL, A 1-FOOT STUB SHALL BE CONSTRUCTED PERPENDICULAR TO THE SAWE EDGE OF EXISTING PAVEMENT AT THE LOCATIONS SHOWN ON THE PLANS. SEE THE TYPICAL SECTIONS FOR ADDITIONAL INFORMATION.

THE LIMITS OF SIDEWALK INSTALLATION, BRICK PAVER INSTALLATION, AND SEEDING ARE NOT SHOWN FOR THE REMOVAL AND/OR INSTALLATION OF LIGHT POLES, JUNCTION BOXES, OR PARKING METERS. QUANTITIES FOR THIS WORK ARE INCLUDED ON THE PLANS.

SEE THE INTERSECTION DETAILS FOR THE PROPOSED CURB HEIGHTS FOR THE COMB CC&G TB6.12 SPL AND THE TYPE B CURB.

SEE THE INTERSECTION DETAILS FOR THE LOCATIONS OF THE MONOLITHIC CURB ADJACENT TO THE PROPOSED CONCRETE SIDEWALK.

SEE THE INTERSECTION DETAILS FOR ADDITIONAL INFORMATION.

**KEY NOTES**

- ① 1' STUB

**BEGIN IMPROVEMENTS  
SPRINGFIELD AVE.  
STA. 596+65.00  
(MATCH EXISTING)**

**END IMPROVEMENTS  
GOODWIN AVE.  
STA. 43+83.00  
(MATCH EXISTING)**

**TBM #7**  
CHISELED SQUARE IN TOP OF ACCESS WELL WALL. STA. 40+55, 75' RT. ELEV.= 723.27

SEE HORIZONTAL ALIGNMENT LAYOUT AND CONTROL SHEET FOR PROPOSED RIGHT-OF-WAY (LICENSE) INFORMATION.

**END IMPROVEMENTS  
SPRINGFIELD AVE.  
STA. 602+56.00  
(MATCH EXISTING)**

SEC. 18, T.19N., R.9E., 3rd P.M.  
CHAMPAIGN COUNTY, ILLINOIS

SEC. 7, T.19N., R.9E., 3rd P.M.  
CHAMPAIGN COUNTY, ILLINOIS

FILE NAME =  
p:\u0070052\plans\sheet19-SitePlan.dgn  
PLOT DATE =  
1/23/2009 11:12:23 AM


DESIGNED - JAJ	REVISED -
DRAWN - JRM	REVISED -
CHECKED - RLH	REVISED -
DATE - 01-2009	REVISED -

STATE OF ILLINOIS  
DEPARTMENT OF TRANSPORTATION

**SITE IMPROVEMENTS PLAN**

SCALE: 1"=20' SHEET NO. 26 OF 75 SHEETS STA. 39+25 TO STA. 43+83

F.A.U. RTE.	SECTION	COUNTY	TOTAL SHEETS	SHEET NO.
7175	07-00456-00-RS	CHAMPAIGN	75	26
GOODWIN AVENUE		CONTRACT NO. 91392		
FED. ROAD DIST. NO.		ILLINOIS FED. AID PROJECT		

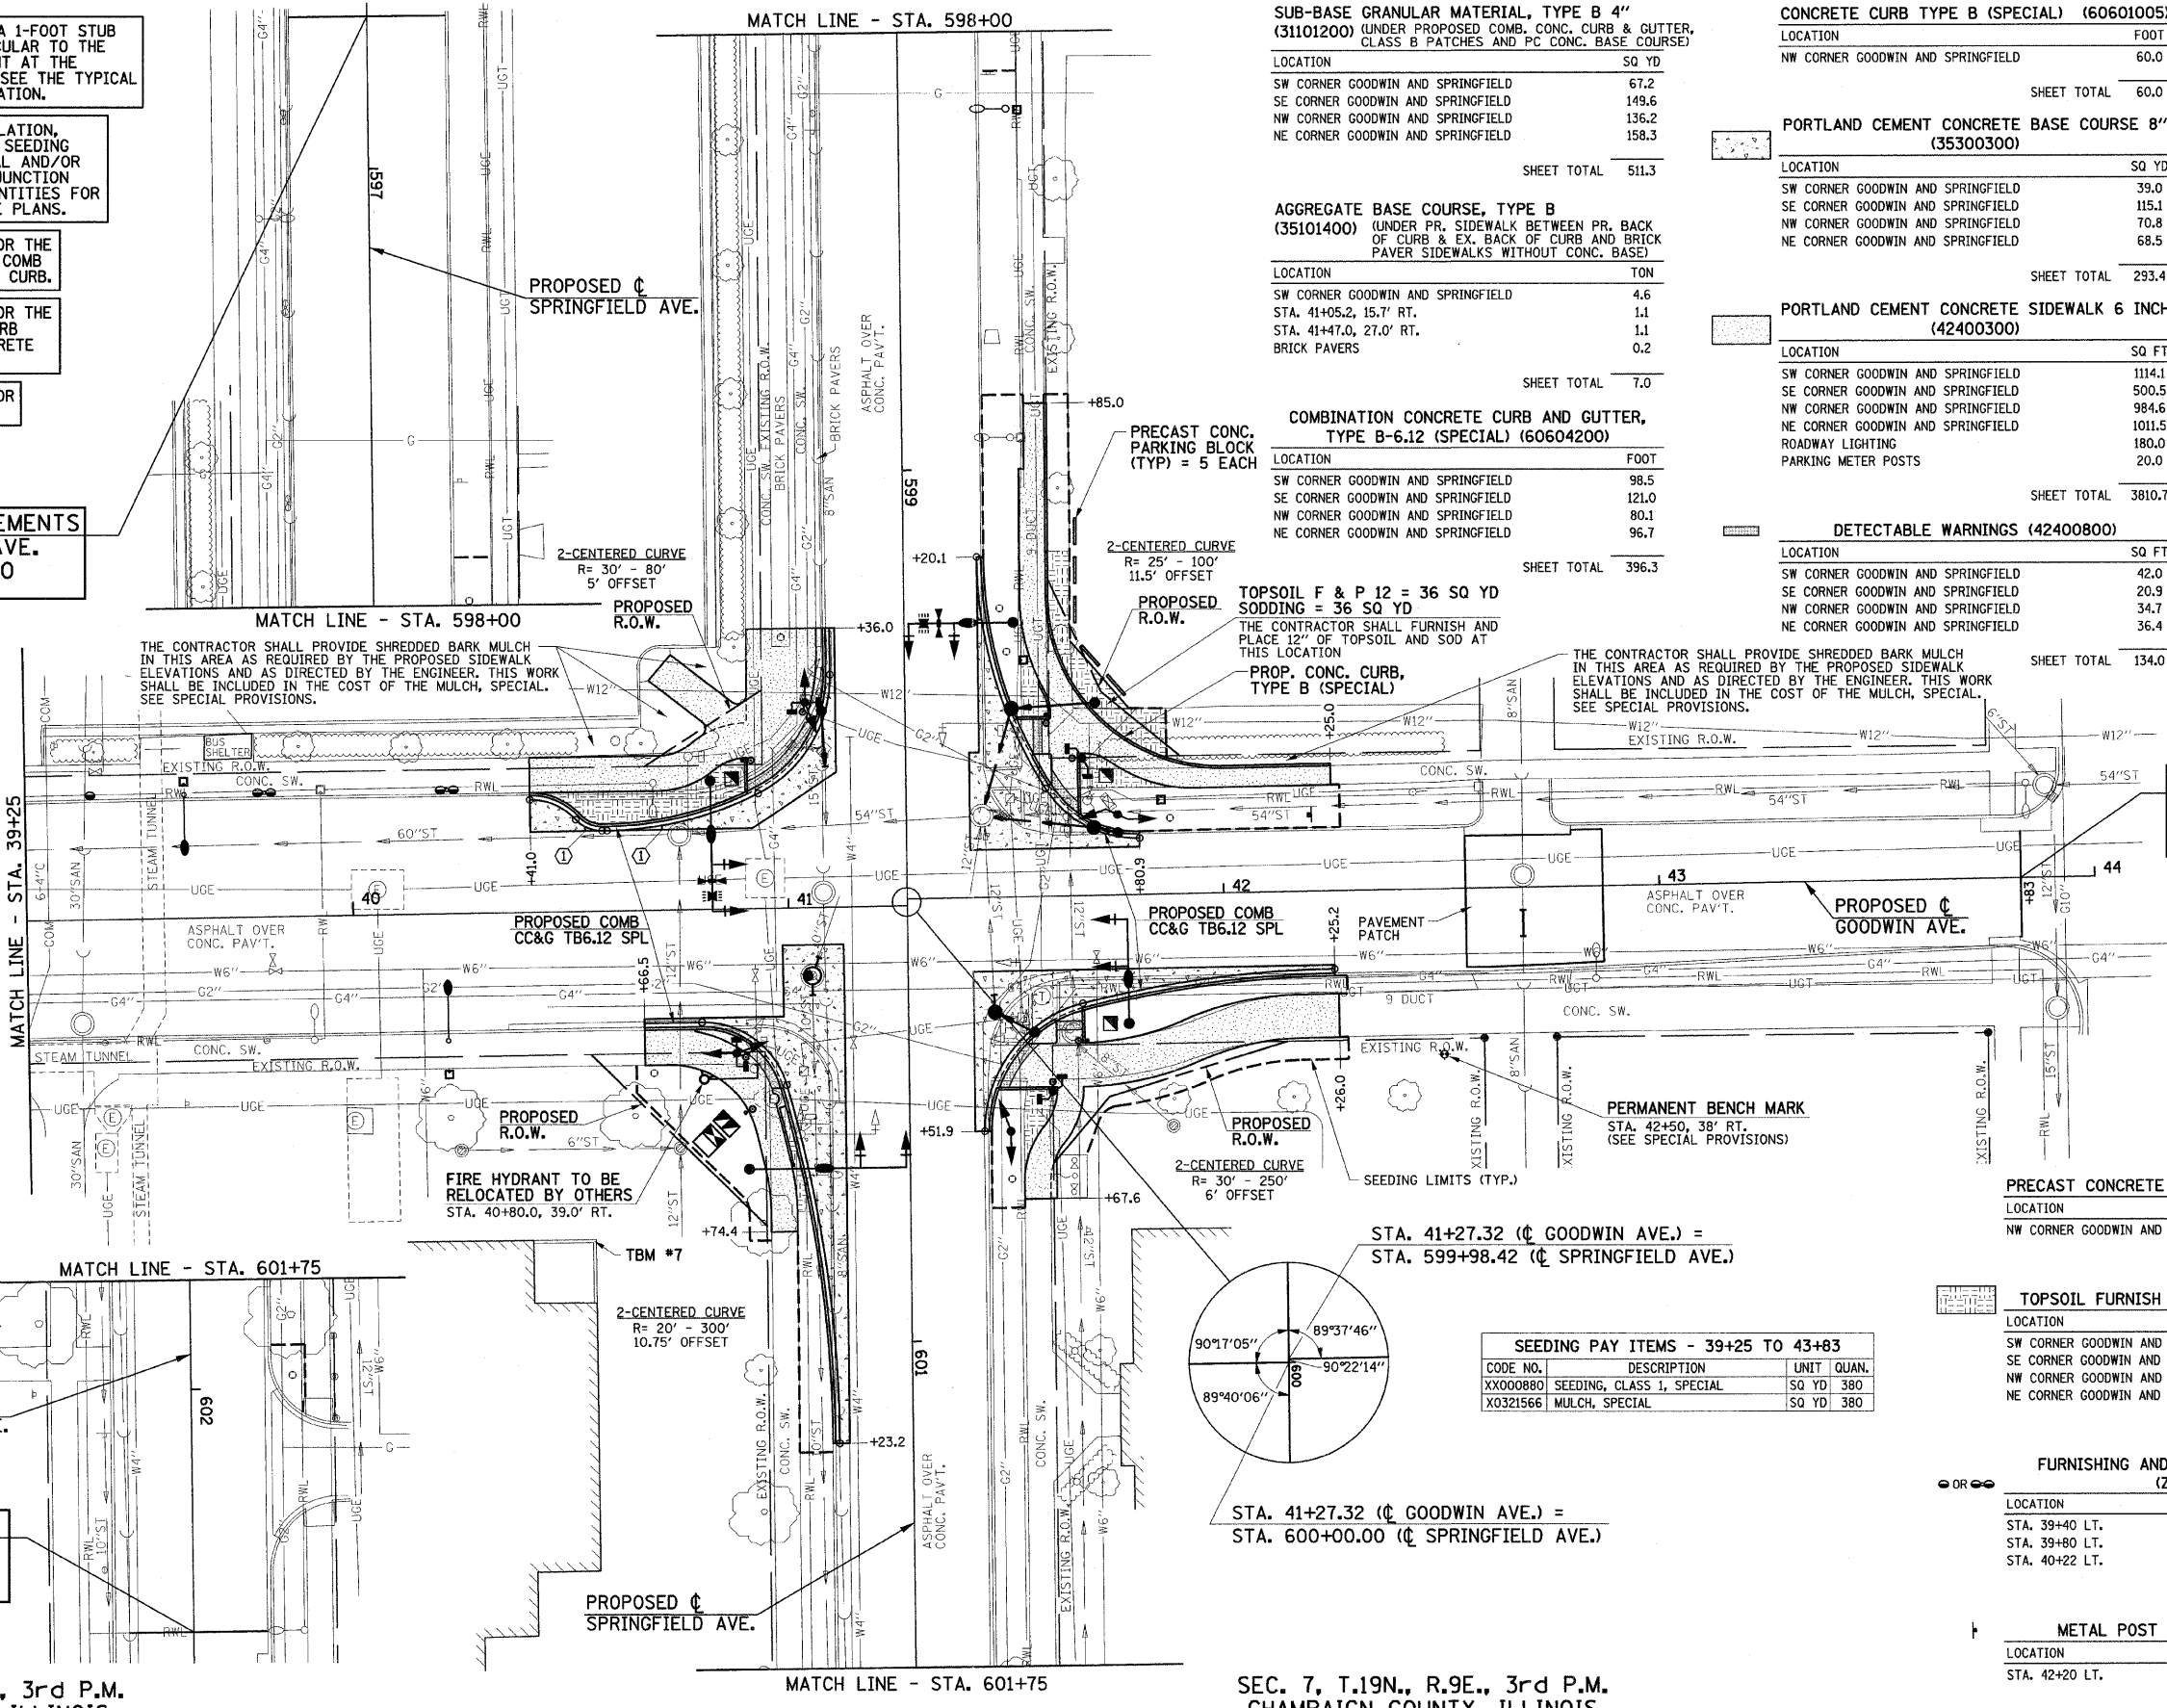

**SUB-BASE GRANULAR MATERIAL, TYPE B 4" (31101200)** (UNDER PROPOSED COMB. CONC. CURB & GUTTER, CLASS B PATCHES AND PC CONC. BASE COURSE)

LOCATION	SQ YD
SW CORNER GOODWIN AND SPRINGFIELD	67.2
SE CORNER GOODWIN AND SPRINGFIELD	149.6
NW CORNER GOODWIN AND SPRINGFIELD	136.2
NE CORNER GOODWIN AND SPRINGFIELD	158.3
<b>SHEET TOTAL</b>	<b>511.3</b>

**AGGREGATE BASE COURSE, TYPE B (35101400)** (UNDER PR. SIDEWALK BETWEEN PR. BACK OF CURB & EX. BACK OF CURB AND BRICK PAVER SIDEWALKS WITHOUT CONC. BASE)

LOCATION	TON
SW CORNER GOODWIN AND SPRINGFIELD	4.6
STA. 41+05.2, 15.7' RT.	1.1
STA. 41+47.0, 27.0' RT.	1.1
BRICK PAVERS	0.2
<b>SHEET TOTAL</b>	<b>7.0</b>

**COMBINATION CONCRETE CURB AND GUTTER, TYPE B-6.12 (SPECIAL) (60604200)**

LOCATION	FOOT
SW CORNER GOODWIN AND SPRINGFIELD	98.5
SE CORNER GOODWIN AND SPRINGFIELD	121.0
NW CORNER GOODWIN AND SPRINGFIELD	80.1
NE CORNER GOODWIN AND SPRINGFIELD	96.7
<b>SHEET TOTAL</b>	<b>396.3</b>

**CONCRETE CURB TYPE B (SPECIAL) (60601005)**

LOCATION	FOOT
NW CORNER GOODWIN AND SPRINGFIELD	60.0
<b>SHEET TOTAL</b>	<b>60.0</b>

**PORTLAND CEMENT CONCRETE BASE COURSE 8" (35300300)**

LOCATION	SQ YD
SW CORNER GOODWIN AND SPRINGFIELD	39.0
SE CORNER GOODWIN AND SPRINGFIELD	115.1
NW CORNER GOODWIN AND SPRINGFIELD	70.8
NE CORNER GOODWIN AND SPRINGFIELD	68.5
<b>SHEET TOTAL</b>	<b>293.4</b>

**PORTLAND CEMENT CONCRETE SIDEWALK 6 INCH (42400300)**

LOCATION	SQ FT
SW CORNER GOODWIN AND SPRINGFIELD	1114.1
SE CORNER GOODWIN AND SPRINGFIELD	500.5
NW CORNER GOODWIN AND SPRINGFIELD	984.6
NE CORNER GOODWIN AND SPRINGFIELD	1011.5
ROADWAY LIGHTING	180.0
PARKING METER POSTS	20.0
<b>SHEET TOTAL</b>	<b>3810.7</b>

**DETECTABLE WARNINGS (42400800)**

LOCATION	SQ FT
SW CORNER GOODWIN AND SPRINGFIELD	42.0
SE CORNER GOODWIN AND SPRINGFIELD	20.9
NW CORNER GOODWIN AND SPRINGFIELD	34.7
NE CORNER GOODWIN AND SPRINGFIELD	36.4
<b>SHEET TOTAL</b>	<b>134.0</b>

**TOPSOIL F & P 12 = 36 SQ YD  
SODDING = 36 SQ YD**  
THE CONTRACTOR SHALL FURNISH AND PLACE 12" OF TOPSOIL AND SOD AT THIS LOCATION

**PROP. CONC. CURB, TYPE B (SPECIAL)**

THE CONTRACTOR SHALL PROVIDE SHREDDED BARK MULCH IN THIS AREA AS REQUIRED BY THE PROPOSED SIDEWALK ELEVATIONS AND AS DIRECTED BY THE ENGINEER. THIS WORK SHALL BE INCLUDED IN THE COST OF THE MULCH, SPECIAL. SEE SPECIAL PROVISIONS.

**PRECAST CONCRETE PARKING BLOCK (X0301430)**

LOCATION	EACH
NW CORNER GOODWIN AND SPRINGFIELD	5
<b>SHEET TOTAL</b>	<b>5</b>

**TOPSOIL FURNISH AND PLACE, 6" (21101625)**

LOCATION	SQ YD
SW CORNER GOODWIN AND SPRINGFIELD	32
SE CORNER GOODWIN AND SPRINGFIELD	5
NW CORNER GOODWIN AND SPRINGFIELD	18
NE CORNER GOODWIN AND SPRINGFIELD	8
<b>SHEET TOTAL</b>	<b>63</b>

**FURNISHING AND SETTING STEEL POSTS (Z0026700)**

LOCATION	EACH
STA. 39+40 LT.	1
STA. 39+80 LT.	1
STA. 40+22 LT.	1
<b>SHEET TOTAL</b>	<b>3</b>

**METAL POST - TYPE B (72900200)**

LOCATION	FOOT
STA. 42+20 LT.	12
<b>SHEET TOTAL</b>	<b>12</b>

**SEEDING PAY ITEMS - 39+25 TO 43+83**

CODE NO.	DESCRIPTION	UNIT	QUAN.
XX000880	SEEDING, CLASS 1, SPECIAL	SQ YD	380
X0321566	MULCH, SPECIAL	SQ YD	380

STA. 41+27.32 (¢ GOODWIN AVE.) =  
STA. 599+98.42 (¢ SPRINGFIELD AVE.)

STA. 41+27.32 (¢ GOODWIN AVE.) =  
STA. 600+00.00 (¢ SPRINGFIELD AVE.)