

THERMOPLASTIC PAVEMENT MARKING LETTERS AND SYMBOLS (78000100)

LOCATION	TURN ARROW (SQ FT)	YIELD BAR (SQ FT)	TOTAL (SQ FT)
STA. 13+75.00 TO 16+48.00	-	30	30
NEVADA STREET	15.6	-	15.6
SHEET TOTAL			45.6

THERMOPLASTIC PAVEMENT MARKING LINE, 4" (78000200)

LOCATION	SKIP-DASH YELLOW (FOOT)	DOUBLE YELLOW (FOOT)	SOLID WHITE (FOOT)	TOTAL (FOOT)
STA. 13+75.00 TO 16+48.00	-	423	-	423
STA. 16+48.00 TO 18+50.00	20	322	98.5	440.5
NEVADA STREET	-	-	9	9
SHEET TOTAL				872.5

THERMOPLASTIC PAVEMENT MARKING LINE, 6" (78000400)

LOCATION	SOLID WHITE (FOOT)	LANE LINE EXTENSION WHITE (FOOT)	TOTAL (FOOT)	
STA. 13+75.00 TO 16+48.00	343.5	16	359.5	
STA. 16+48.00 TO 18+50.00	536	20	556	
NEVADA STREET	30	-	30	
SHEET TOTAL				945.5

THERMOPLASTIC PAVEMENT MARKING LINE, 12" (78000600)


LOCATION	DIAGONAL YELLOW (FOOT)	SOLID WHITE (FOOT)	DIAGONAL WHITE (FOOT)	CROSSWALK WHITE (FOOT)	STOP BAR WHITE (FOOT)	TOTAL (FOOT)
STA. 13+75.00 TO 16+48.00	-	68	-	219.5	17.5	305.0
STA. 16+48.00 TO 18+50.00	-	-	22.7	121.7	18.5	162.9
NEVADA STREET	-	-	-	155.6	34.5	190.1
SHEET TOTAL						658

BICYCLE LANE MARKING (X0322748)

LOCATION	TOTAL (EACH)	
STA. 13+75.00 TO 16+48.00	5	
STA. 16+48.00 TO 18+50.00	2	
SHEET TOTAL		7

LEGEND

- ⊙ - SIGN PANEL ON LIGHT POLE
- * - RELOCATED SIGN PANELS ON PROPOSED WOOD POST

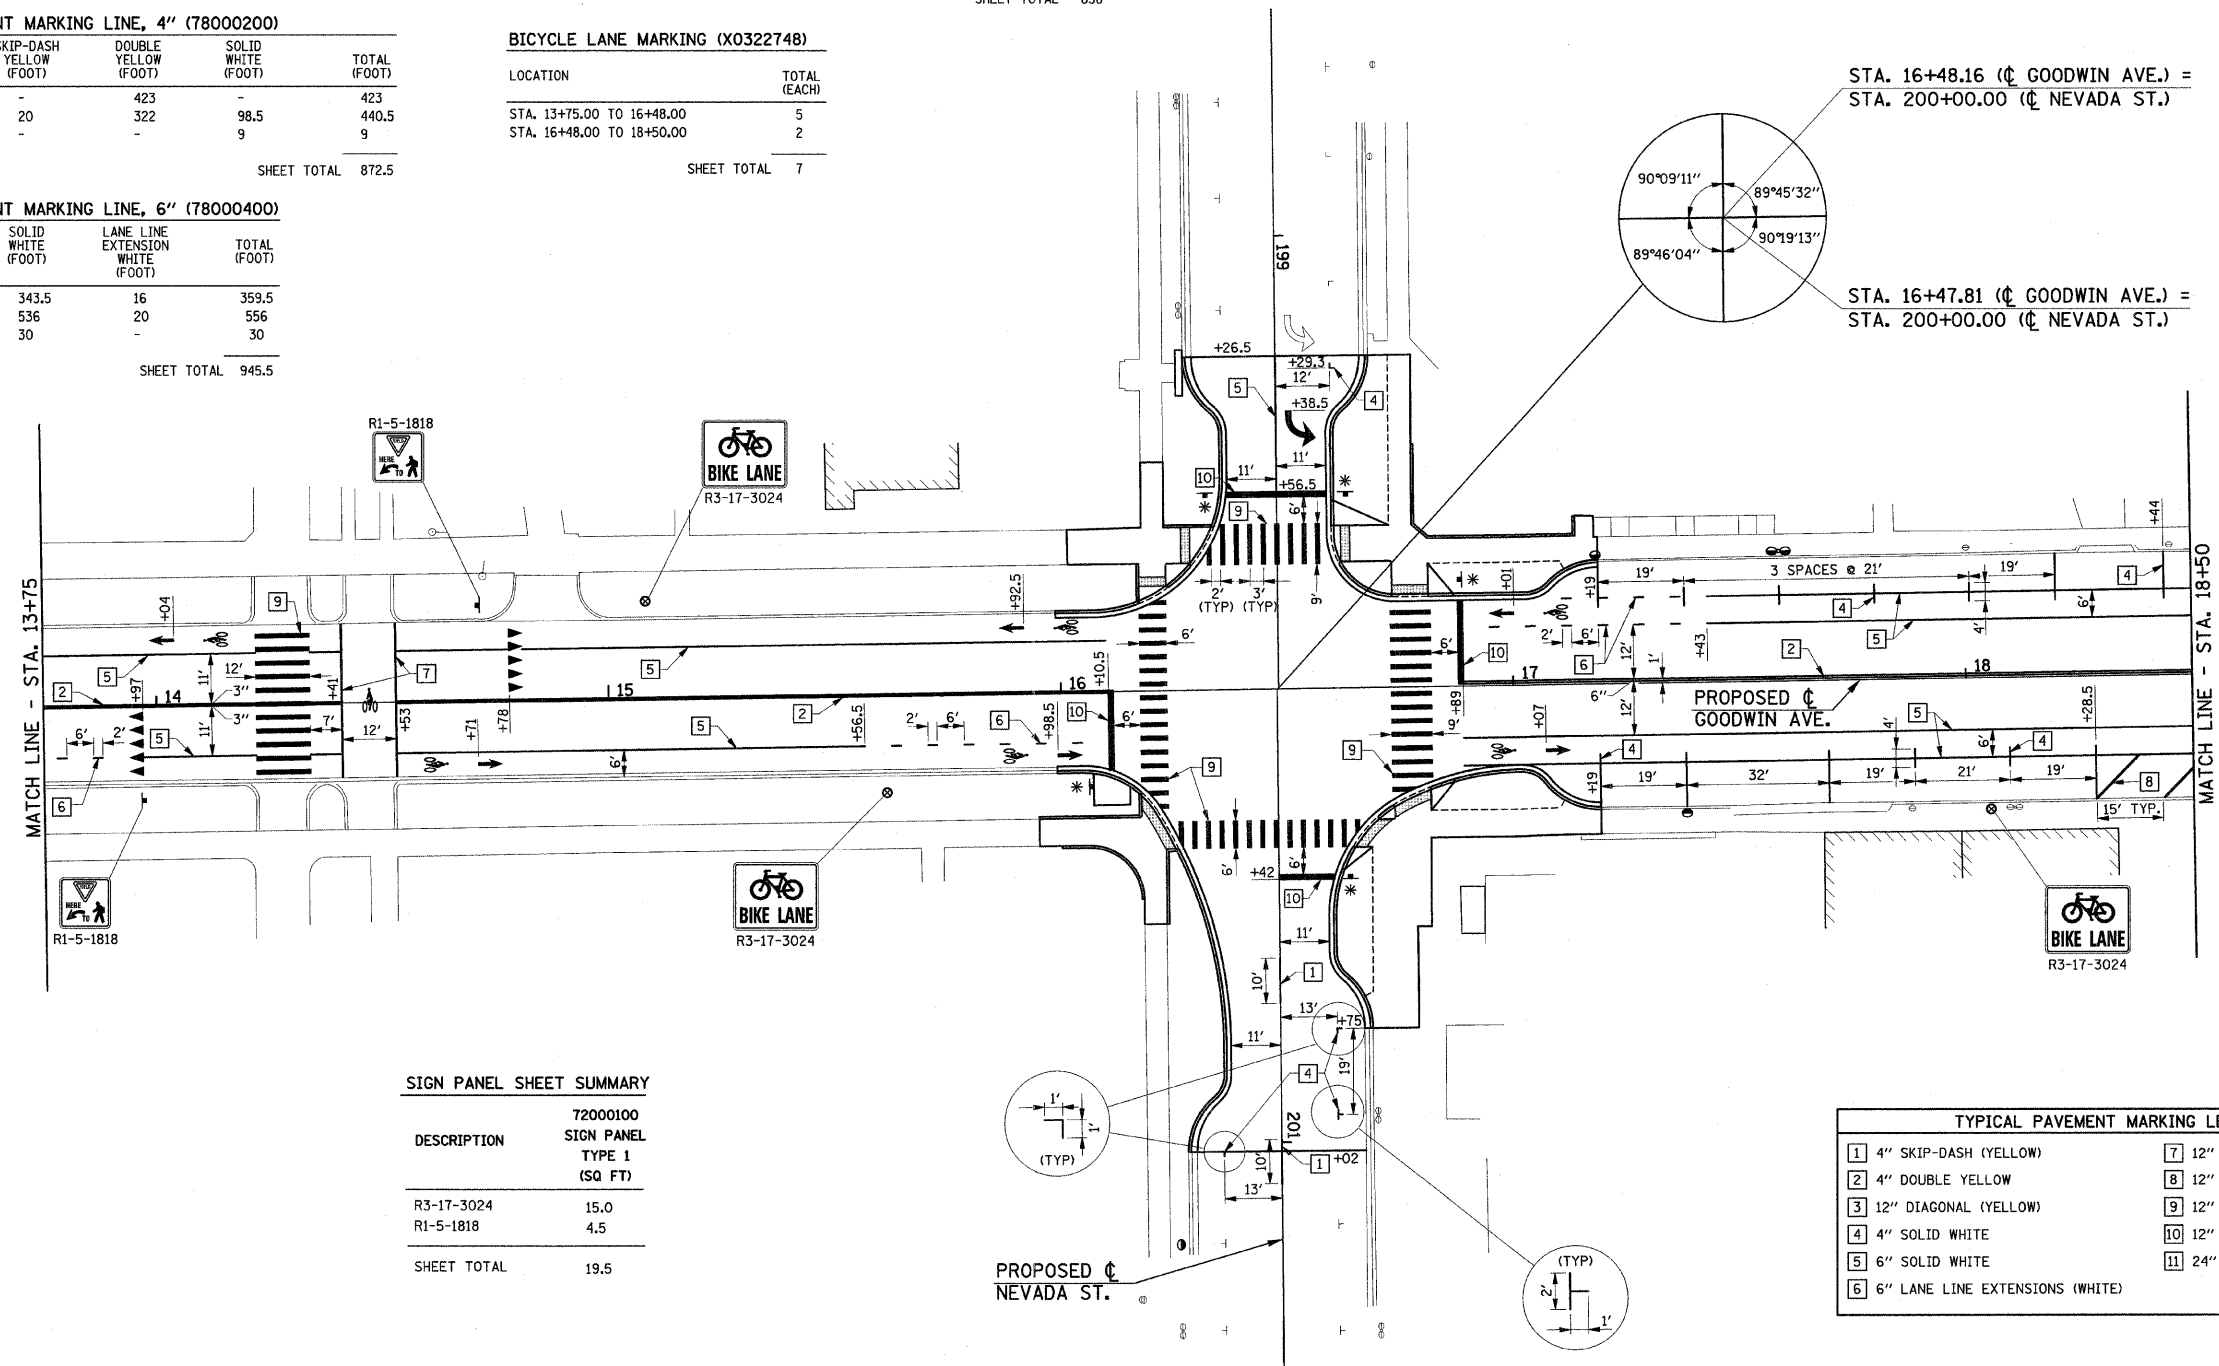

SIGN PANEL SHEET SUMMARY

DESCRIPTION	72000100 SIGN PANEL TYPE 1 (SQ FT)	
R3-17-3024	15.0	
R1-5-1818	4.5	
SHEET TOTAL		19.5

1 4" SKIP-DASH (YELLOW)	7 12" SOLID (WHITE)
2 4" DOUBLE YELLOW	8 12" DIAGONAL (WHITE)
3 12" DIAGONAL (YELLOW)	9 12" CROSSWALK (WHITE)
4 4" SOLID WHITE	10 12" STOP BAR (WHITE)
5 6" SOLID WHITE	11 24" STOP BAR (WHITE)
6 6" LANE LINE EXTENSIONS (WHITE)	

FILE NAME = p:\u0070052\plans\sheets\45-PavtMarking.dgn
 PLOT DATE = 1/12/2009 7:46:56 PM

DESIGNED - JAJ	REVISED -
DRAWN - DLM	REVISED -
CHECKED - JRM	REVISED -
DATE - 01-2009	REVISED -

STATE OF ILLINOIS
DEPARTMENT OF TRANSPORTATION

PAVEMENT MARKING AND SIGNING PLAN

SCALE: 1"=20' SHEET NO. 46 OF 75 SHEETS STA. 13+75 TO STA. 18+50

F.A.I. RTE.	SECTION	COUNTY	TOTAL SHEETS	SHEET NO.
1715	07-00456-00-RS	CHAMPAIGN	75	46
GOODWIN AVENUE			CONTRACT NO. 91392	
FED. ROAD DIST. NO.		ILLINOIS FED. AID PROJECT		