

**THERMOPLASTIC PAVEMENT MARKING LINE, 4" (78000200)**

LOCATION	SKIP-DASH YELLOW (FOOT)	DOUBLE YELLOW (FOOT)	SOLID WHITE (FOOT)	TOTAL (FOOT)
STA. 18+50.00 TO 20+21.00	-	265	24.9	289.9
STA. 20+21.00 TO 22+50.00	10	375	77	452
OREGON STREET	-	-	12	22
SHEET TOTAL				763.9

**THERMOPLASTIC PAVEMENT MARKING LINE, 12" (78000600)**

LOCATION	DIAGONAL YELLOW (FOOT)	SOLID WHITE (FOOT)	DIAGONAL WHITE (FOOT)	CROSSWALK WHITE (FOOT)	STOP BAR WHITE (FOOT)	TOTAL (FOOT)
STA. 18+50.00 TO 20+21.00	-	-	42.7	125.5	19.4	187.6
STA. 20+21.00 TO 22+50.00	-	-	-	122.1	16.8	138.9
OREGON STREET	-	-	-	159.4	15	174.4
SHEET TOTAL						500.9

**THERMOPLASTIC PAVEMENT MARKING LINE, 6" (78000400)**



LOCATION	SOLID WHITE (FOOT)	LANE LINE EXTENSION WHITE (FOOT)	TOTAL (FOOT)
STA. 18+50.00 TO 20+21.00	383	12	395
STA. 20+21.00 TO 22+50.00	617	24	641
OREGON STREET	-	-	-
SHEET TOTAL			1036

**BICYCLE LANE MARKING (X0322748)**

LOCATION	TOTAL (EACH)	
STA. 18+50.00 TO 20+21.00	2	
STA. 20+21.00 TO 22+50.00	2	
SHEET TOTAL		4

**LEGEND**

- ⊙ - SIGN PANEL ON LIGHT POLE
- \* - RELOCATED SIGN PANELS ON PROPOSED WOOD POST

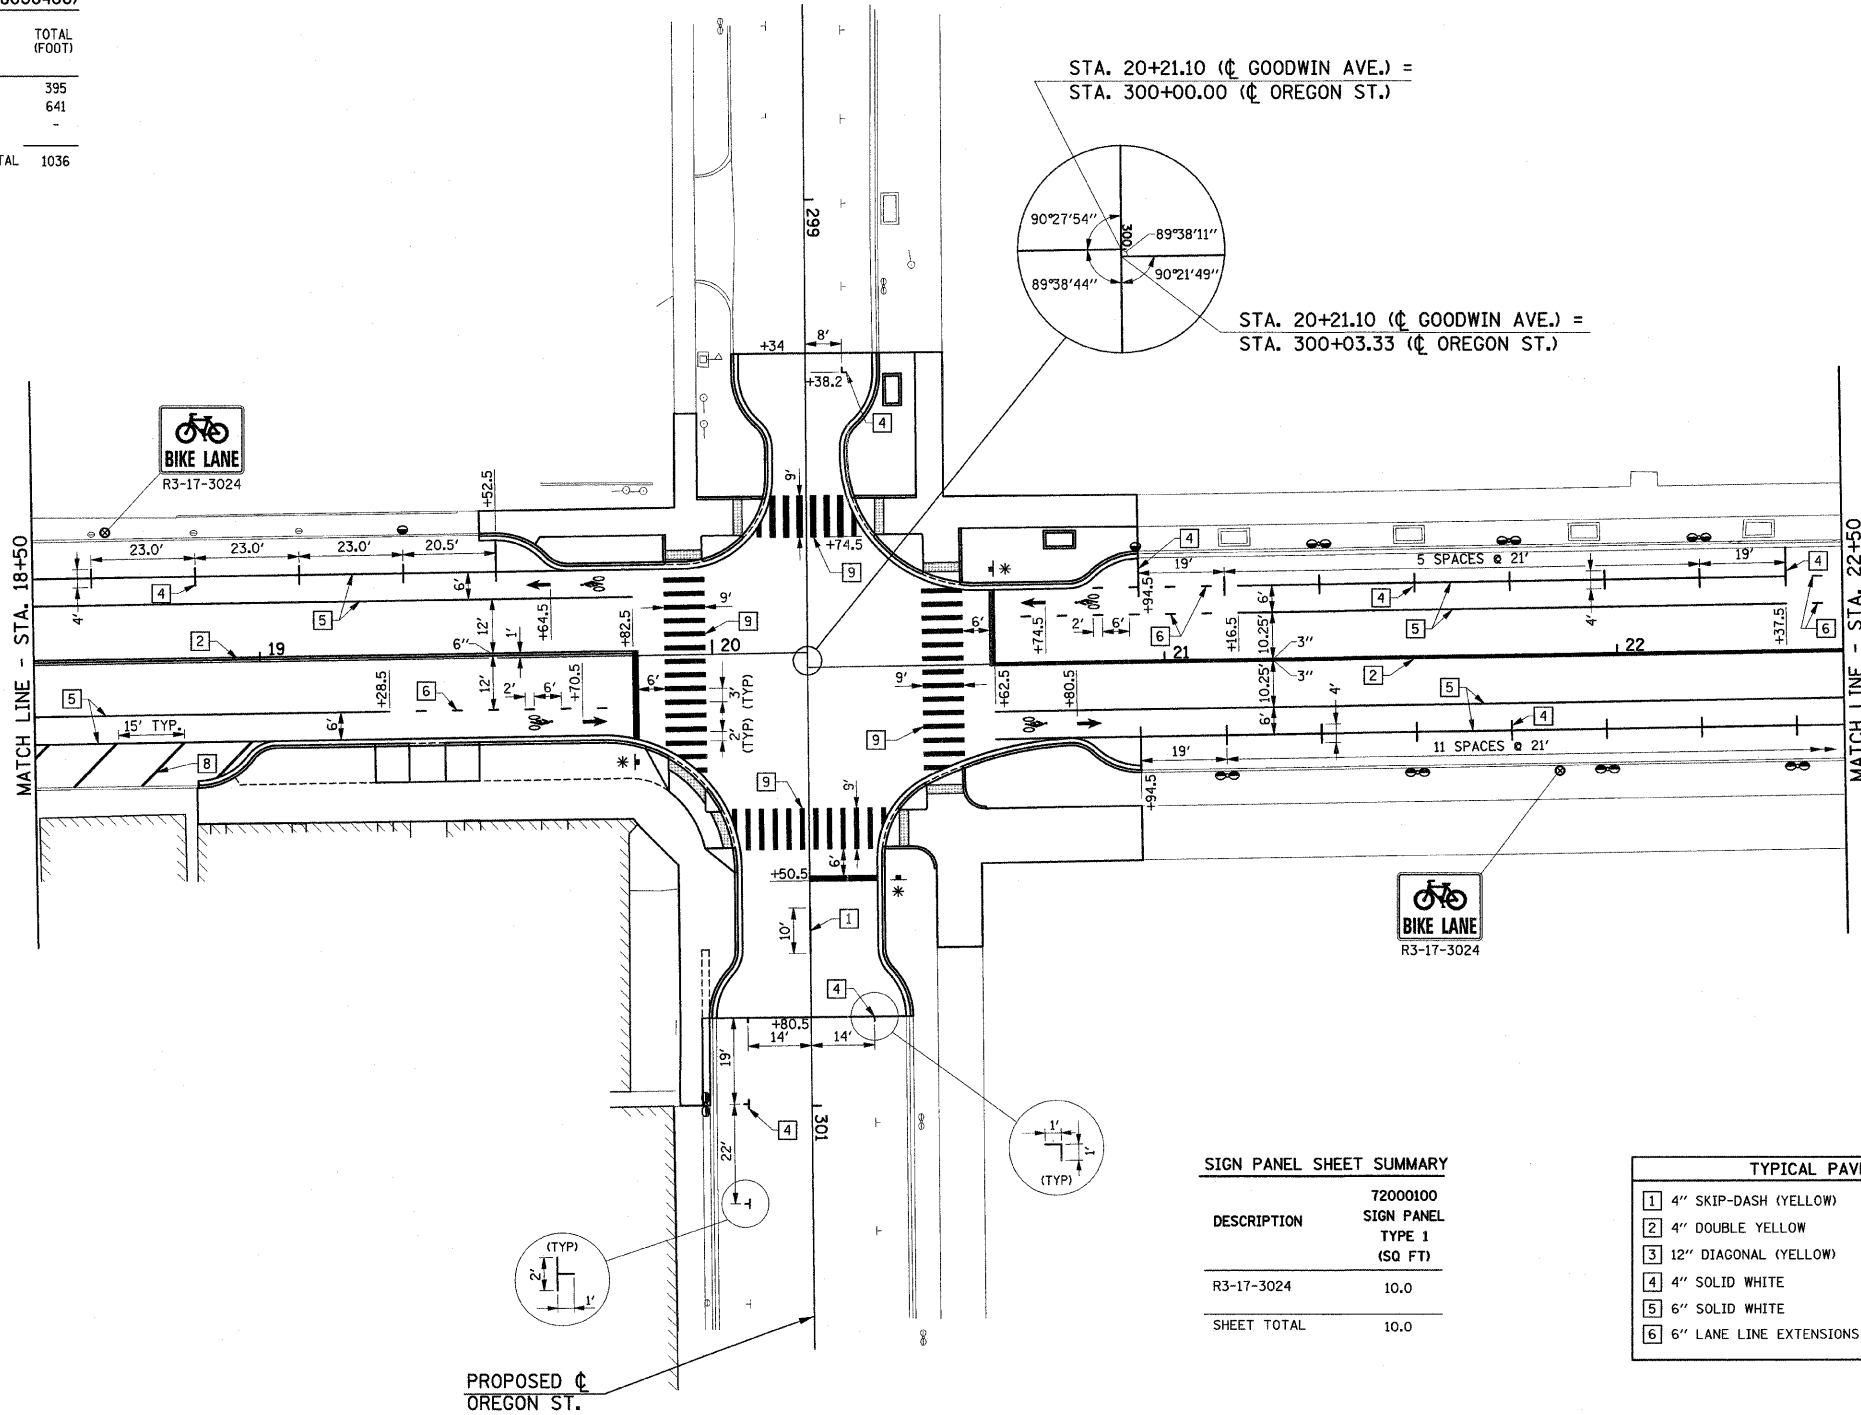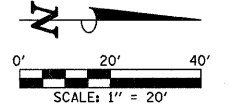

**SIGN PANEL SHEET SUMMARY**

DESCRIPTION	72000100 SIGN PANEL TYPE 1 (SQ FT)
R3-17-3024	10.0
SHEET TOTAL	10.0

**TYPICAL PAVEMENT MARKING LEGEND**

1 4" SKIP-DASH (YELLOW)	7 12" SOLID (WHITE)
2 4" DOUBLE YELLOW	8 12" DIAGONAL (WHITE)
3 12" DIAGONAL (YELLOW)	9 12" CROSSWALK (WHITE)
4 4" SOLID WHITE	10 12" STOP BAR (WHITE)
5 6" SOLID WHITE	11 24" STOP BAR (WHITE)
6 6" LANE LINE EXTENSIONS (WHITE)	

FILE NAME = p:\u0070052\plans\sheets\45-PavtMarking.dgn  
 PLOT DATE = 1/12/2009 7:46:57 PM

DESIGNED - JAJ	REVISED -
DRAWN - DLM	REVISED -
CHECKED - JRM	REVISED -
DATE - 01-2009	REVISED -

STATE OF ILLINOIS  
DEPARTMENT OF TRANSPORTATION

**PAVEMENT MARKING AND SIGNING PLAN**

SCALE: 1"=20' SHEET NO. 47 OF 75 SHEETS STA. 18+50 TO STA. 22+50

F.A.I.L. RTE.	SECTION	COUNTY	TOTAL SHEETS	SHEET NO.
7175	07-00456-00-RS	CHAMPAIGN	75	47
GOODWIN AVENUE		CONTRACT NO. 91392		
FED. ROAD DIST. NO.		ILLINOIS FED. AID PROJECT		