

**THERMOPLASTIC PAVEMENT MARKING LETTERS AND SYMBOLS (78000100)**

LOCATION	TURN ARROW (SQ FT)	YIELD BAR (SQ FT)	TOTAL (SQ FT)
STA. 22+50.00 TO 26+25.00	-	30	30
SHEET TOTAL			30

**THERMOPLASTIC PAVEMENT MARKING LINE, 12" (78000600)**

LOCATION	DIAGONAL YELLOW (FOOT)	SOLID WHITE (FOOT)	DIAGONAL WHITE (FOOT)	CROSSWALK WHITE (FOOT)	STOP BAR WHITE (FOOT)	TOTAL (FOOT)
STA. 22+50.00 TO 26+25.00	-	-	-	165	-	165
SHEET TOTAL						165

**THERMOPLASTIC PAVEMENT MARKING LINE, 4" (78000200)**

LOCATION	SKIP-DASH YELLOW (FOOT)	DOUBLE YELLOW (FOOT)	SOLID WHITE (FOOT)	TOTAL (FOOT)
STA. 22+50.00 TO 26+25.00	-	720	82.5	802.5
SHEET TOTAL				802.5

**BICYCLE LANE MARKING (X0322748)**


LOCATION	TOTAL (EACH)	
STA. 22+50.00 TO 26+25.00	4	
SHEET TOTAL		4

**THERMOPLASTIC PAVEMENT MARKING LINE, 6" (78000400)**

LOCATION	SOLID WHITE (FOOT)	LANE LINE EXTENSION WHITE (FOOT)	TOTAL (FOOT)
STA. 22+50.00 TO 26+25.00	821.2	140	961.2
SHEET TOTAL			961.2

**LEGEND**

⊙ - SIGN PANEL ON LIGHT POLE

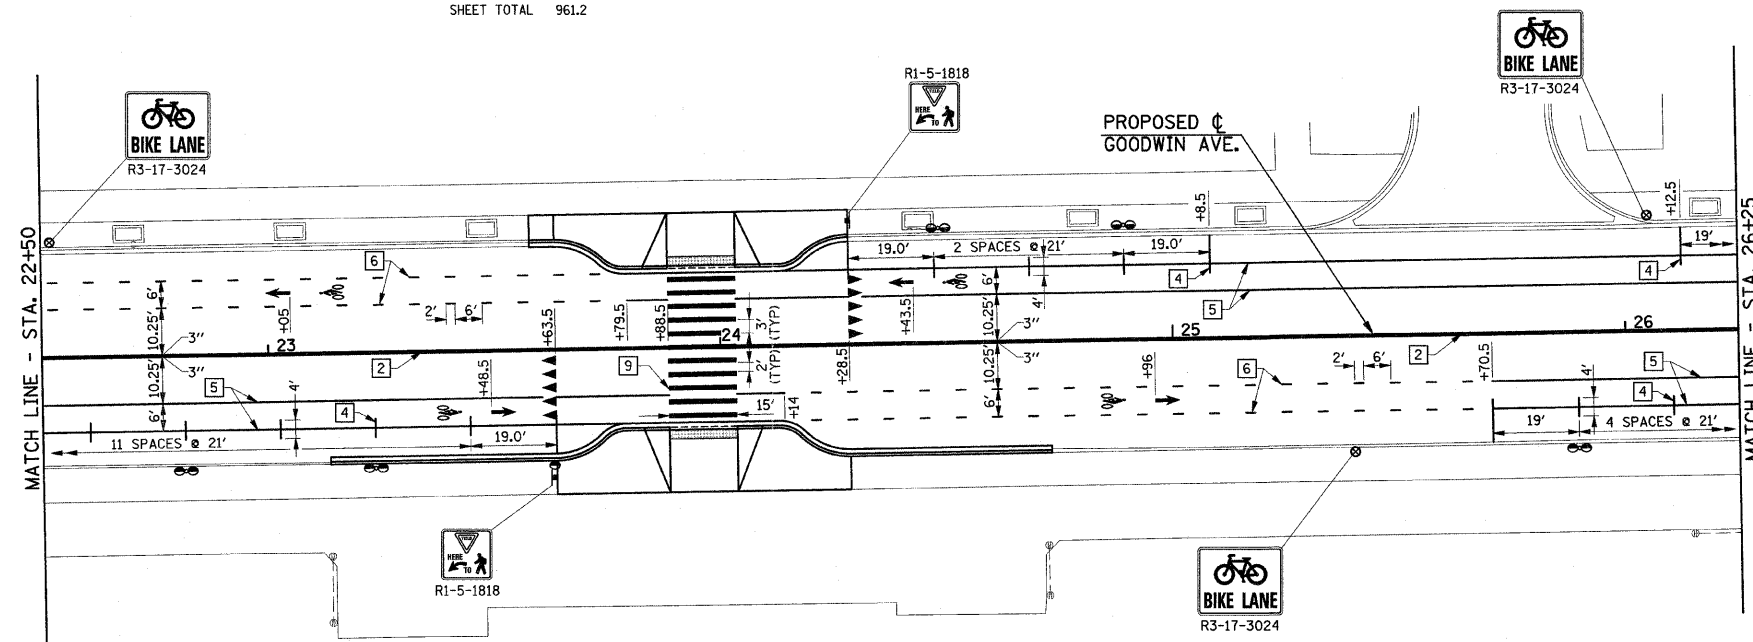

**SIGN PANEL SHEET SUMMARY**

DESCRIPTION	72000100 SIGN PANEL TYPE 1 (SQ FT)	
R3-17-3024	15.0	
R1-5-1818	4.5	
SHEET TOTAL		19.5

**TYPICAL PAVEMENT MARKING LEGEND**

1 4" SKIP-DASH (YELLOW)	7 12" SOLID (WHITE)
2 4" DOUBLE YELLOW	8 12" DIAGONAL (WHITE)
3 12" DIAGONAL (YELLOW)	9 12" CROSSWALK (WHITE)
4 4" SOLID WHITE	10 12" STOP BAR (WHITE)
5 6" SOLID WHITE	11 24" STOP BAR (WHITE)
6 6" LANE LINE EXTENSIONS (WHITE)	