



STA. 27+69.78 (C GOODWIN AVE.) =
STA. 400+00.00 (C ILLINOIS ST.)

STA. 27+69.78 (C GOODWIN AVE.) =
STA. 400+03.10 (C ILLINOIS ST.)

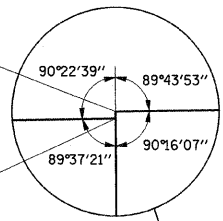

LEGEND

- - SIGN PANEL ON LIGHT POLE
- * - RELOCATED SIGN PANELS ON PROPOSED WOOD POST

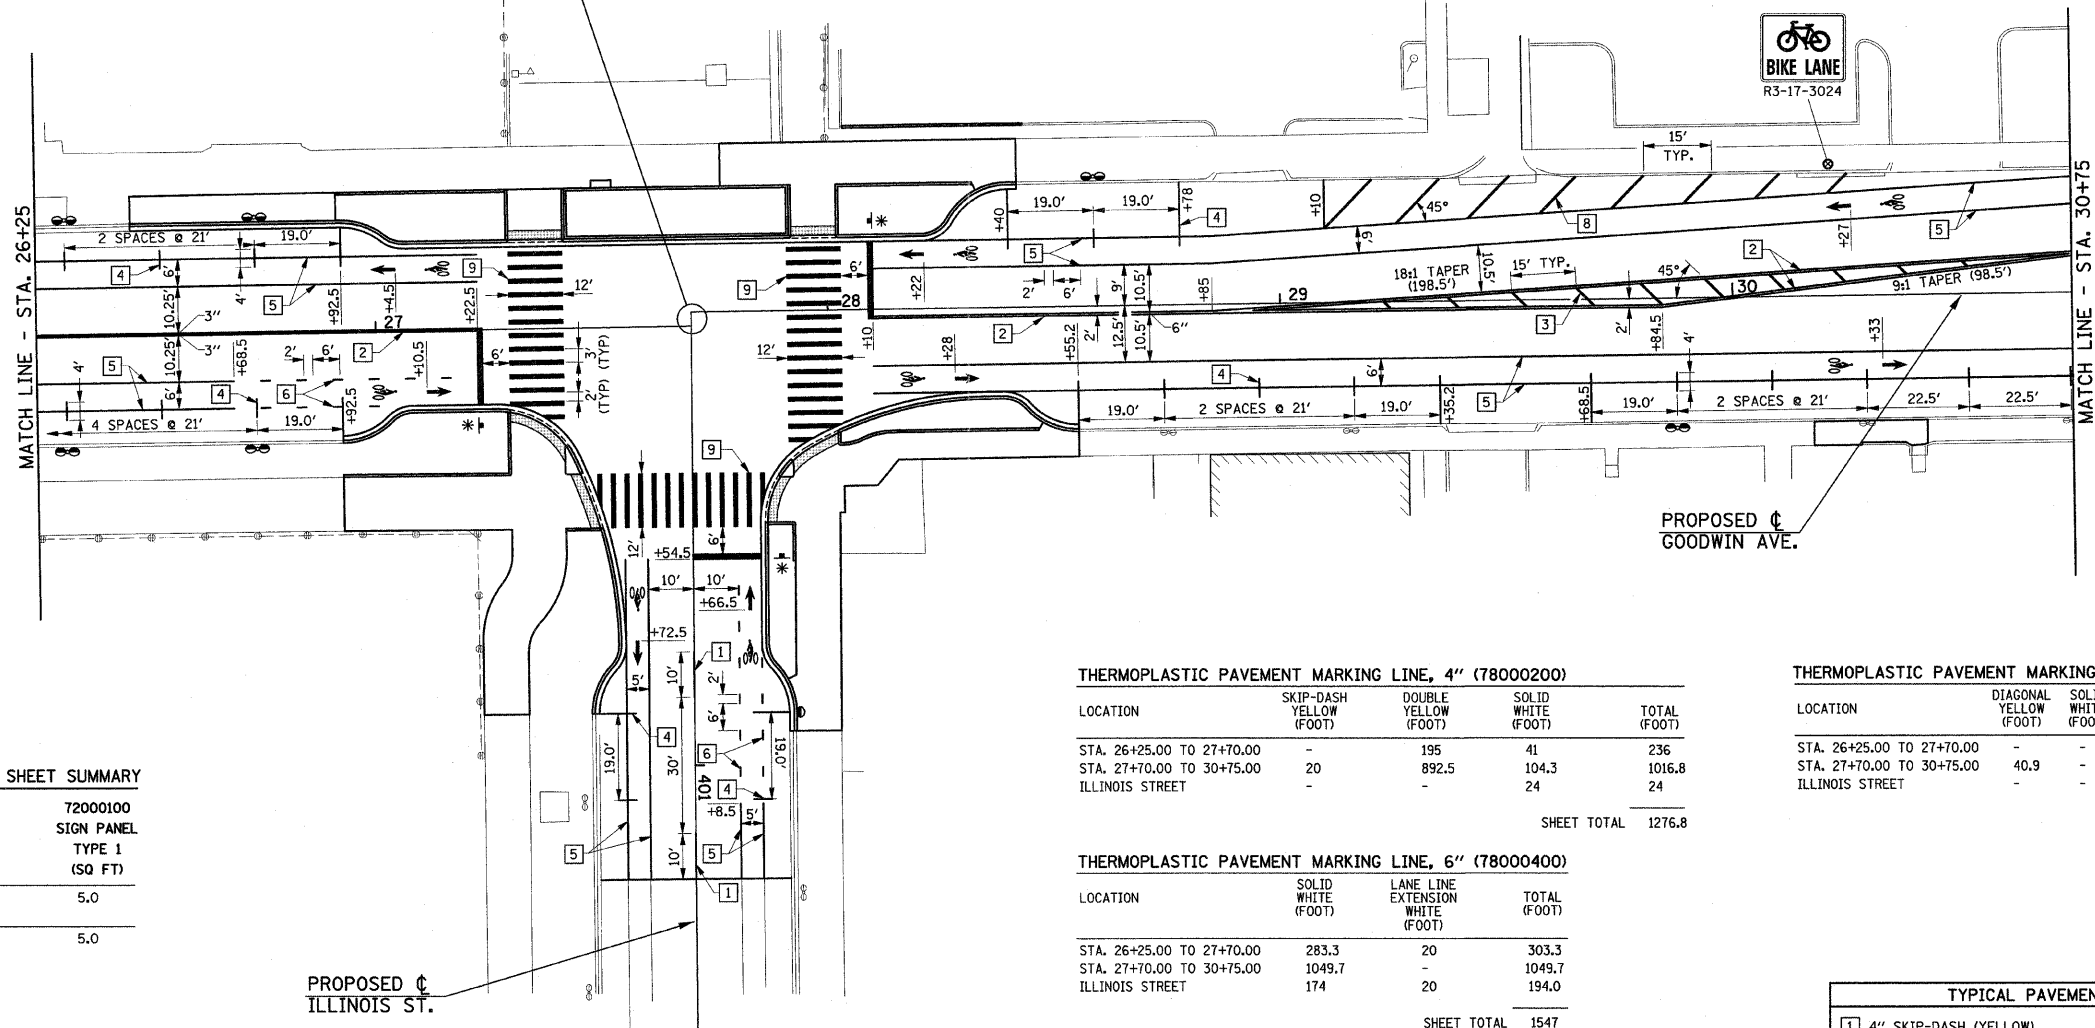

SIGN PANEL SHEET SUMMARY

DESCRIPTION	72000100 SIGN PANEL TYPE 1 (SQ FT)
R3-17-3024	5.0
SHEET TOTAL	5.0

THERMOPLASTIC PAVEMENT MARKING LINE, 4" (78000200)

LOCATION	SKIP-DASH YELLOW (FOOT)	DOUBLE YELLOW (FOOT)	SOLID WHITE (FOOT)	TOTAL (FOOT)
STA. 26+25.00 TO 27+70.00	-	195	41	236
STA. 27+70.00 TO 30+75.00	20	892.5	104.3	1016.8
ILLINOIS STREET	-	-	24	24
SHEET TOTAL				1276.8

THERMOPLASTIC PAVEMENT MARKING LINE, 12" (78000600)

LOCATION	DIAGONAL YELLOW (FOOT)	SOLID WHITE (FOOT)	DIAGONAL WHITE (FOOT)	CROSSWALK WHITE (FOOT)	STOP BAR WHITE (FOOT)	TOTAL (FOOT)
STA. 26+25.00 TO 27+70.00	-	-	-	148.5	16.8	165.3
STA. 27+70.00 TO 30+75.00	40.9	-	86	171.6	17	315.5
ILLINOIS STREET	-	-	-	145.0	15	160.0
SHEET TOTAL						640.8

THERMOPLASTIC PAVEMENT MARKING LINE, 6" (78000400)

LOCATION	SOLID WHITE (FOOT)	LANE LINE EXTENSION WHITE (FOOT)	TOTAL (FOOT)
STA. 26+25.00 TO 27+70.00	283.3	20	303.3
STA. 27+70.00 TO 30+75.00	1049.7	-	1049.7
ILLINOIS STREET	174	20	194.0
SHEET TOTAL			1547

BICYCLE LANE MARKING (X0322748)

LOCATION	TOTAL (EACH)
STA. 26+25.00 TO 27+70.00	2
STA. 27+00.00 TO 30+75.00	4
ILLINOIS STREET	2
SHEET TOTAL	8

TYPICAL PAVEMENT MARKING LEGEND

1 4" SKIP-DASH (YELLOW)	7 12" SOLID (WHITE)
2 4" DOUBLE YELLOW	8 12" DIAGONAL (WHITE)
3 12" DIAGONAL (YELLOW)	9 12" CROSSWALK (WHITE)
4 4" SOLID WHITE	10 12" STOP BAR (WHITE)
5 6" SOLID WHITE	11 24" STOP BAR (WHITE)
6 6" LANE LINE EXTENSIONS (WHITE)	

FILE NAME =
p:\u0070052\plans\sheets\45-PavtMarking.dgn
PLOT DATE =
1/12/2009 7:46:59 PM

DESIGNED - JAJ	REVISED -
DRAWN - DLM	REVISED -
CHECKED - JRM	REVISED -
DATE - 01-2009	REVISED -

STATE OF ILLINOIS
DEPARTMENT OF TRANSPORTATION

PAVEMENT MARKING AND SIGNING PLAN

SCALE: 1"=20' SHEET NO. 49 OF 75 SHEETS STA. 26+25 TO STA. 30+75

F.A.J. RTE.	SECTION	COUNTY	TOTAL SHEETS	SHEET NO.
7175	07-00456-00-RS	CHAMPAIGN	75	49
GOODWIN AVENUE			CONTRACT NO. 91392	
FED. ROAD DIST. NO.		ILLINOIS	FED. AID PROJECT	