

THERMOPLASTIC PAVEMENT MARKING LETTERS AND SYMBOLS (78000100)

LOCATION	TURN ARROW (SQ. FT)	YIELD BAR (SQ. FT)	TOTAL (SQ. FT)
STA. 30+75.00 TO 33+03.00	46.8	-	46.8
STA. 33+03.00 TO 34+75.00	31.2	-	31.2
GREEN STREET	31.2	-	31.2
SHEET TOTAL			109.2

BICYCLE LANE MARKING (X0322748)

LOCATION	TOTAL (EACH)	
STA. 30+75.00 TO 33+03.00	2	
STA. 33+03.00 TO 34+75.00	3	
SHEET TOTAL		5

THERMOPLASTIC PAVEMENT MARKING LINE, 4" (78000200)


LOCATION	SKIP-DASH YELLOW (FOOT)	DOUBLE YELLOW (FOOT)	SOLID WHITE (FOOT)	TOTAL (FOOT)
STA. 30+75.00 TO 33+03.00	-	347	195.7	542.7
STA. 33+03.00 TO 34+75.00	-	281.3	112.5	393.8
GREEN STREET	-	-	82	82
SHEET TOTAL				1018.5

LEGEND

⊙ - SIGN PANEL ON LIGHT POLE

THERMOPLASTIC PAVEMENT MARKING LINE, 6" (78000400)

LOCATION	SOLID WHITE (FOOT)	LANE LINE EXTENSION WHITE (FOOT)	TOTAL (FOOT)
STA. 30+75.00 TO 33+03.00	507.4	14	521.4
STA. 33+03.00 TO 34+75.00	352.9	12	364.9
GREEN STREET	-	-	-
SHEET TOTAL			886.3

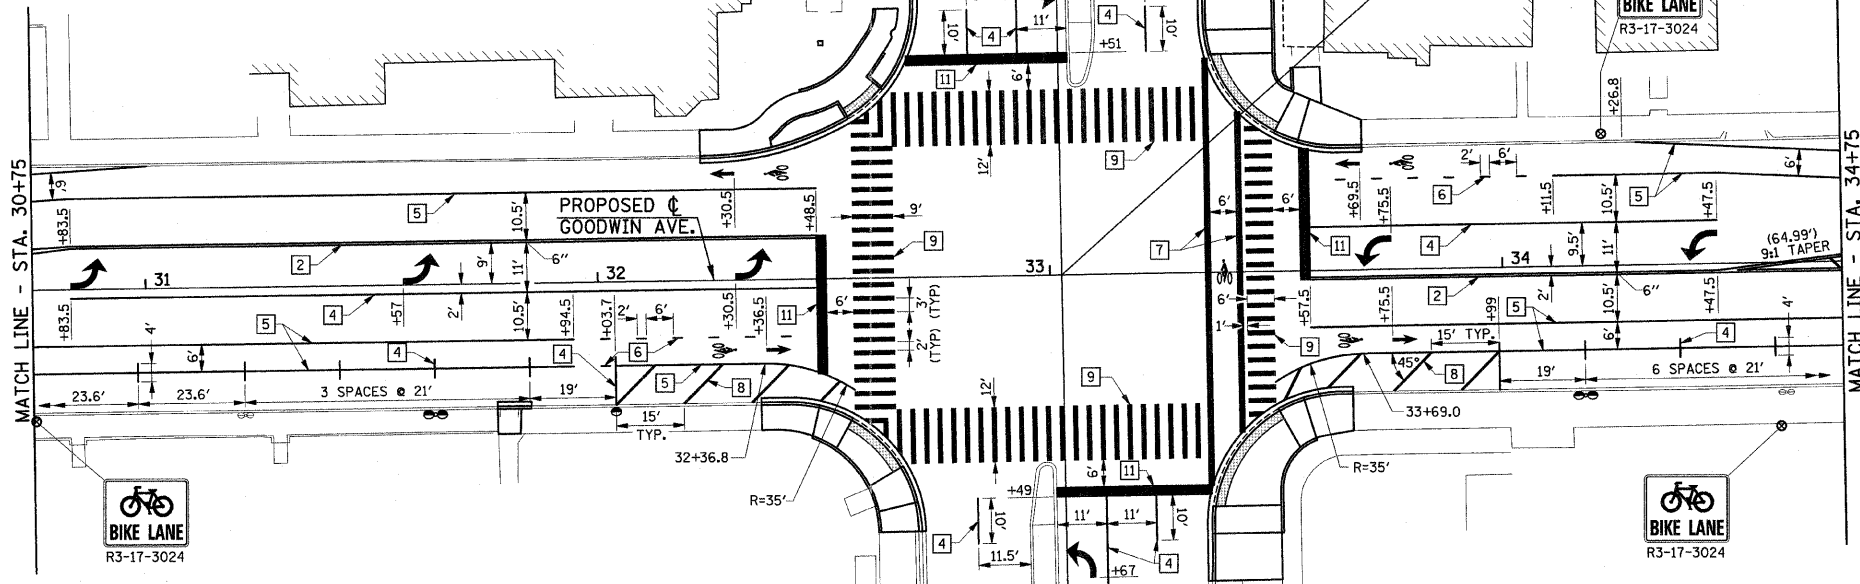

THERMOPLASTIC PAVEMENT MARKING LINE, 12" (78000600)

LOCATION	DIAGONAL YELLOW (FOOT)	SOLID WHITE (FOOT)	DIAGONAL WHITE (FOOT)	CROSSWALK WHITE (FOOT)	STOP BAR WHITE (FOOT)	TOTAL (FOOT)
STA. 30+75.00 TO 33+03.00	-	-	42.4	194.3	-	236.7
STA. 33+03.00 TO 34+75.00	3.2	164.8	42.3	125.8	-	336.1
GREEN STREET	-	-	-	563.6	-	563.6
SHEET TOTAL						1136.4

THERMOPLASTIC PAVEMENT MARKING LINE, 24" (78000650)

LOCATION	STOP BAR WHITE (FOOT)	TOTAL (FOOT)
STA. 30+75.00 TO 33+03.00	30.4	30.4
STA. 33+03.00 TO 34+75.00	30.1	30.1
GREEN STREET	69.9	69.9
SHEET TOTAL		130.4

SIGN PANEL SHEET SUMMARY

DESCRIPTION	72000100 SIGN PANEL TYPE 1 (SQ. FT)	
R3-17-3024	15.0	
SHEET TOTAL		15.0

TYPICAL PAVEMENT MARKING LEGEND

1 4" SKIP-DASH (YELLOW)	7 12" SOLID (WHITE)
2 4" DOUBLE YELLOW	8 12" DIAGONAL (WHITE)
3 12" DIAGONAL (YELLOW)	9 12" CROSSWALK (WHITE)
4 4" SOLID WHITE	10 12" STOP BAR (WHITE)
5 6" SOLID WHITE	11 24" STOP BAR (WHITE)
6 6" LANE LINE EXTENSIONS (WHITE)	

FILE NAME = p:\u0070052\plans\sheets\45-PavtMarking.dgn
 PLOT DATE = 1/12/2009 7:47:00 PM

DESIGNED - JAJ	REVISED -
DRAWN - DLM	REVISED -
CHECKED - JRM	REVISED -
DATE - 01-2009	REVISED -

STATE OF ILLINOIS
DEPARTMENT OF TRANSPORTATION

PAVEMENT MARKING AND SIGNING PLAN

SCALE: 1"=20' SHEET NO. 50 OF 75 SHEETS STA. 30+75 TO STA. 34+75

F.A.U. RTE.	SECTION	COUNTY	TOTAL SHEETS	SHEET NO.
7175	07-00456-00-RS	CHAMPAIGN	75	50
GOODWIN AVENUE		CONTRACT NO. 91392		
FED. ROAD DIST. NO.		ILLINOIS FED. AID PROJECT		