

**THERMOPLASTIC PAVEMENT MARKING LETTERS AND SYMBOLS (78000100)**

LOCATION	TURN ARROW (SQ FT)	YIELD BAR (SQ FT)	TOTAL (SQ FT)
STA. 34+75.00 TO 39+25.00	-	30	30
SHEET TOTAL			30

**THERMOPLASTIC PAVEMENT MARKING LINE, 12" (78000600)**

LOCATION	DIAGONAL YELLOW (FOOT)	SOLID WHITE (FOOT)	DIAGONAL WHITE (FOOT)	CROSSWALK WHITE (FOOT)	STOP BAR WHITE (FOOT)	TOTAL (FOOT)
STA. 34+75.00 TO 39+25.00	152.9	-	95.5	144	-	392.4
SHEET TOTAL						392.4

**THERMOPLASTIC PAVEMENT MARKING LINE, 4" (78000200)**

LOCATION	SKIP-DASH YELLOW (FOOT)	DOUBLE YELLOW (FOOT)	SOLID WHITE (FOOT)	TOTAL (FOOT)
STA. 34+75.00 TO 39+25.00	-	1753.6	135.8	1889.4
SHEET TOTAL				1889.4

**BICYCLE LANE MARKING (X0322748)**


LOCATION	TOTAL (EACH)	
STA. 34+75.00 TO 39+25.00	6	
SHEET TOTAL		6

**THERMOPLASTIC PAVEMENT MARKING LINE, 6" (78000400)**

LOCATION	SOLID WHITE (FOOT)	LANE LINE EXTENSION WHITE (FOOT)	TOTAL (FOOT)
STA. 34+75.00 TO 39+25.00	1227.4	116	1343.4
SHEET TOTAL			1343.4

**LEGEND**

⊙ - SIGN PANEL ON LIGHT POLE

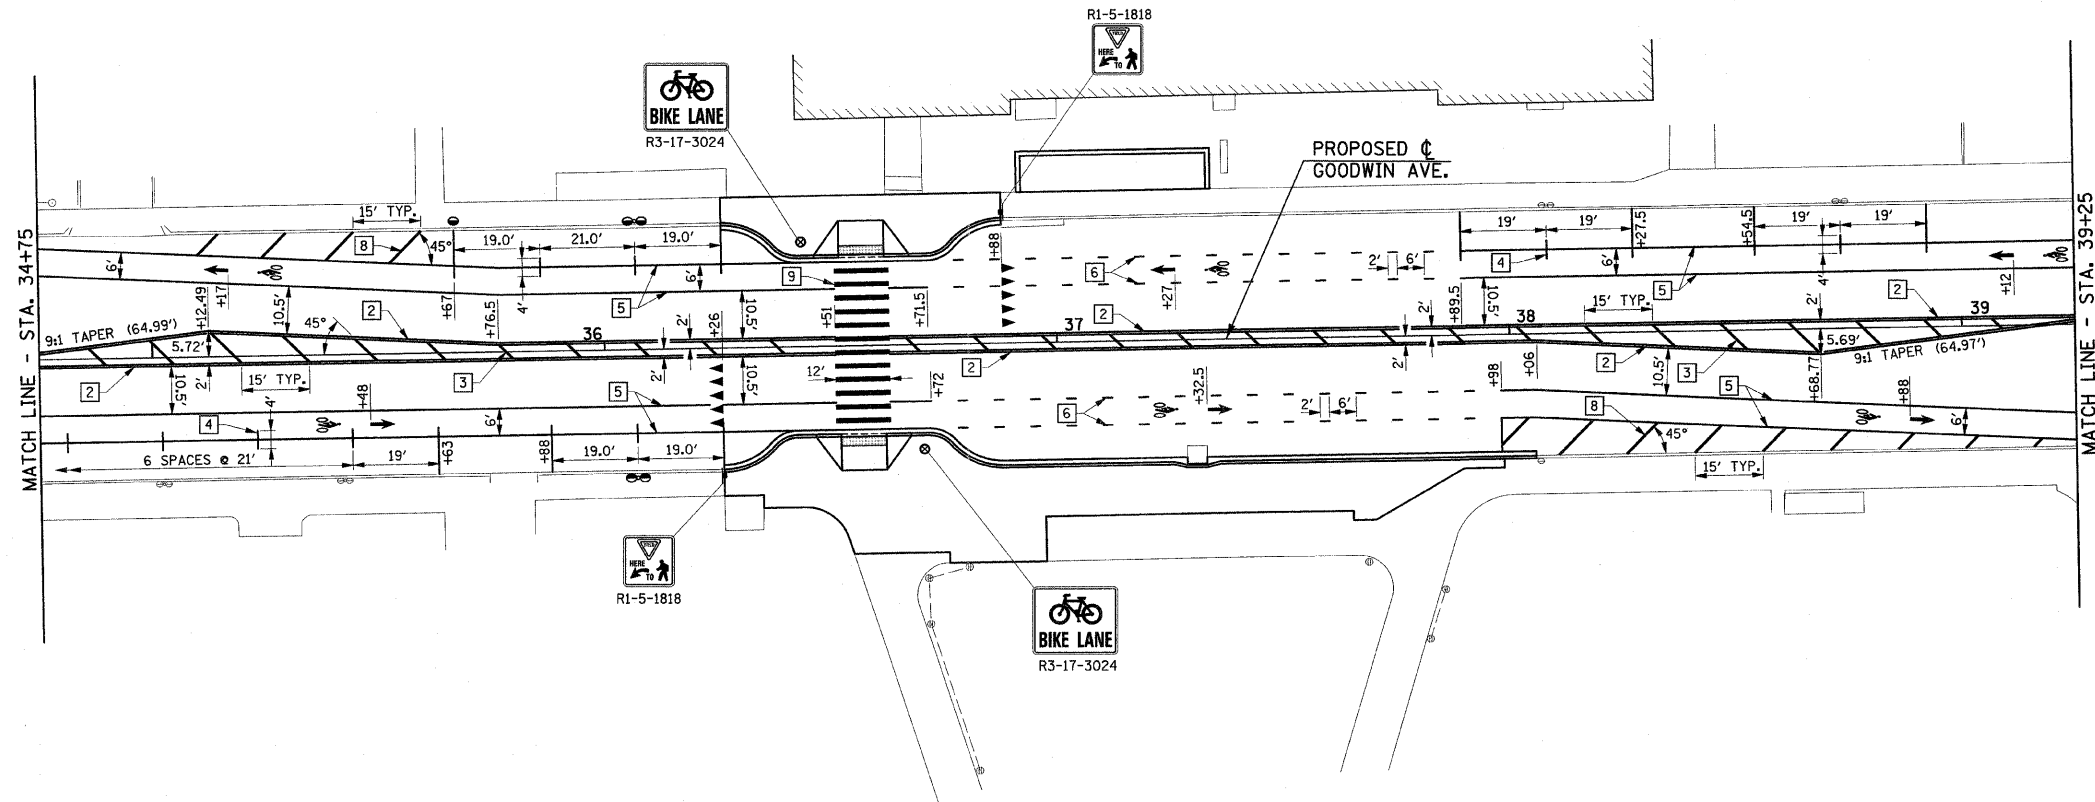

**SIGN PANEL SHEET SUMMARY**

DESCRIPTION	72000100 SIGN PANEL TYPE 1 (SQ FT)	
R3-17-3024	10.0	
R1-5-1818	4.5	
SHEET TOTAL		14.5

**TYPICAL PAVEMENT MARKING LEGEND**

1 4" SKIP-DASH (YELLOW)	7 12" SOLID (WHITE)
2 4" DOUBLE YELLOW	8 12" DIAGONAL (WHITE)
3 12" DIAGONAL (YELLOW)	9 12" CROSSWALK (WHITE)
4 4" SOLID WHITE	10 12" STOP BAR (WHITE)
5 6" SOLID WHITE	11 24" STOP BAR (WHITE)
6 6" LANE LINE EXTENSIONS (WHITE)	

FILE NAME = p:\u0070052\plans\sheets\45-PavtMarking.dgn  
 PLOT DATE = 1/12/2009 7:47:01 PM

DESIGNED - JAJ	REVISED -
DRAWN - DLM	REVISED -
CHECKED - JRM	REVISED -
DATE - 01-2009	REVISED -

STATE OF ILLINOIS  
 DEPARTMENT OF TRANSPORTATION

**PAVEMENT MARKING AND SIGNING PLAN**

SCALE: 1"=20' SHEET NO. 51 OF 75 SHEETS STA. 34+75 TO STA. 39+25

F.A.U. RTE.	SECTION	COUNTY	TOTAL SHEETS	SHEET NO.
7175	07-00456-00-RS	CHAMPAIGN	75	51
GOODWIN AVENUE			CONTRACT NO. 91392	
FED. ROAD DIST. NO.		ILLINOIS FED. AID PROJECT		