

THERMOPLASTIC PAVEMENT MARKING LETTERS AND SYMBOLS (78000100)

LOCATION	TURN ARROW (SQ FT)	YIELD BAR (SQ FT)	TOTAL (SQ FT)
STA. 39+25.00 TO 41+27.00	46.8	-	46.8
STA. 41+27.00 TO 43+83.00	31.2	-	31.2
SPRINGFIELD AVENUE - EAST	31.2	-	31.2
SPRINGFIELD AVENUE - WEST	31.2	-	31.2
SHEET TOTAL	140.4		

THERMOPLASTIC PAVEMENT MARKING LINE, 4" (78000200)

LOCATION	SKIP-DASH YELLOW (FOOT)	DOUBLE YELLOW (FOOT)	SOLID WHITE (FOOT)	TOTAL (FOOT)
STA. 39+25.00 TO 41+27.00	-	325	186	511
STA. 41+27.00 TO 43+83.00	-	608.2	75	683.2
SPRINGFIELD AVENUE - EAST	-	511.7	341.8	853.5
SPRINGFIELD AVENUE - WEST	-	1009.1	247.1	1256.2
SHEET TOTAL				3303.9

THERMOPLASTIC PAVEMENT MARKING LINE, 6" (78000400)

LOCATION	SOLID WHITE (FOOT)	LANE LINE EXTENSION WHITE (FOOT)	TOTAL (FOOT)
STA. 39+25.00 TO 41+27.00	444.7	12	456.7
STA. 41+27.00 TO 43+83.00	-	-	-
SPRINGFIELD AVENUE - EAST	-	-	-
SPRINGFIELD AVENUE - WEST	-	-	-
SHEET TOTAL			456.7

THERMOPLASTIC PAVEMENT MARKING LINE, 12" (78000600)

LOCATION	DIAGONAL YELLOW (FOOT)	SOLID WHITE (FOOT)	DIAGONAL WHITE (FOOT)	CROSSWALK WHITE (FOOT)	STOP BAR WHITE (FOOT)	TOTAL (FOOT)
STA. 39+25.00 TO 41+27.00	-	-	-	317	-	317.0
STA. 41+27.00 TO 43+83.00	14	-	-	90.8	-	104.8
SPRINGFIELD AVENUE - EAST	10.6	-	80	189.5	-	280.1
SPRINGFIELD AVENUE - WEST	57.7	-	67.3	138.7	-	263.7
SHEET TOTAL						965.6


THERMOPLASTIC PAVEMENT MARKING LINE, 24" (78000650)

LOCATION	STOP BAR WHITE (FOOT)	TOTAL (FOOT)
STA. 39+25.00 TO 41+27.00	28.6	28.6
STA. 41+27.00 TO 43+83.00	21.9	21.9
SPRINGFIELD AVENUE - EAST	22.8	22.8
SPRINGFIELD AVENUE - WEST	22.8	22.8
SHEET TOTAL		96.1

BICYCLE LANE MARKING (X0322748)

LOCATION	TOTAL (EACH)
STA. 39+25.00 TO 41+27.00	2
SHEET TOTAL	2

MATCH LINE - STA. 598+00

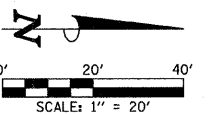

TYPICAL PAVEMENT MARKING LEGEND


1 4" SKIP-DASH (YELLOW)	7 12" SOLID (WHITE)
2 4" DOUBLE YELLOW	8 12" DIAGONAL (WHITE)
3 12" DIAGONAL (YELLOW)	9 12" CROSSWALK (WHITE)
4 4" SOLID WHITE	10 12" STOP BAR (WHITE)
5 6" SOLID WHITE	11 24" STOP BAR (WHITE)
6 6" LANE LINE EXTENSIONS (WHITE)	

LEGEND

⊙ - SIGN PANEL ON LIGHT POLE

SIGN PANEL SHEET SUMMARY

DESCRIPTION	72000100 SIGN PANEL TYPE 1 (SQ FT)
R3-17-3024	15.0
R3-17A-3012	2.5
R3-17B-3012	2.5
SHEET TOTAL	20.0

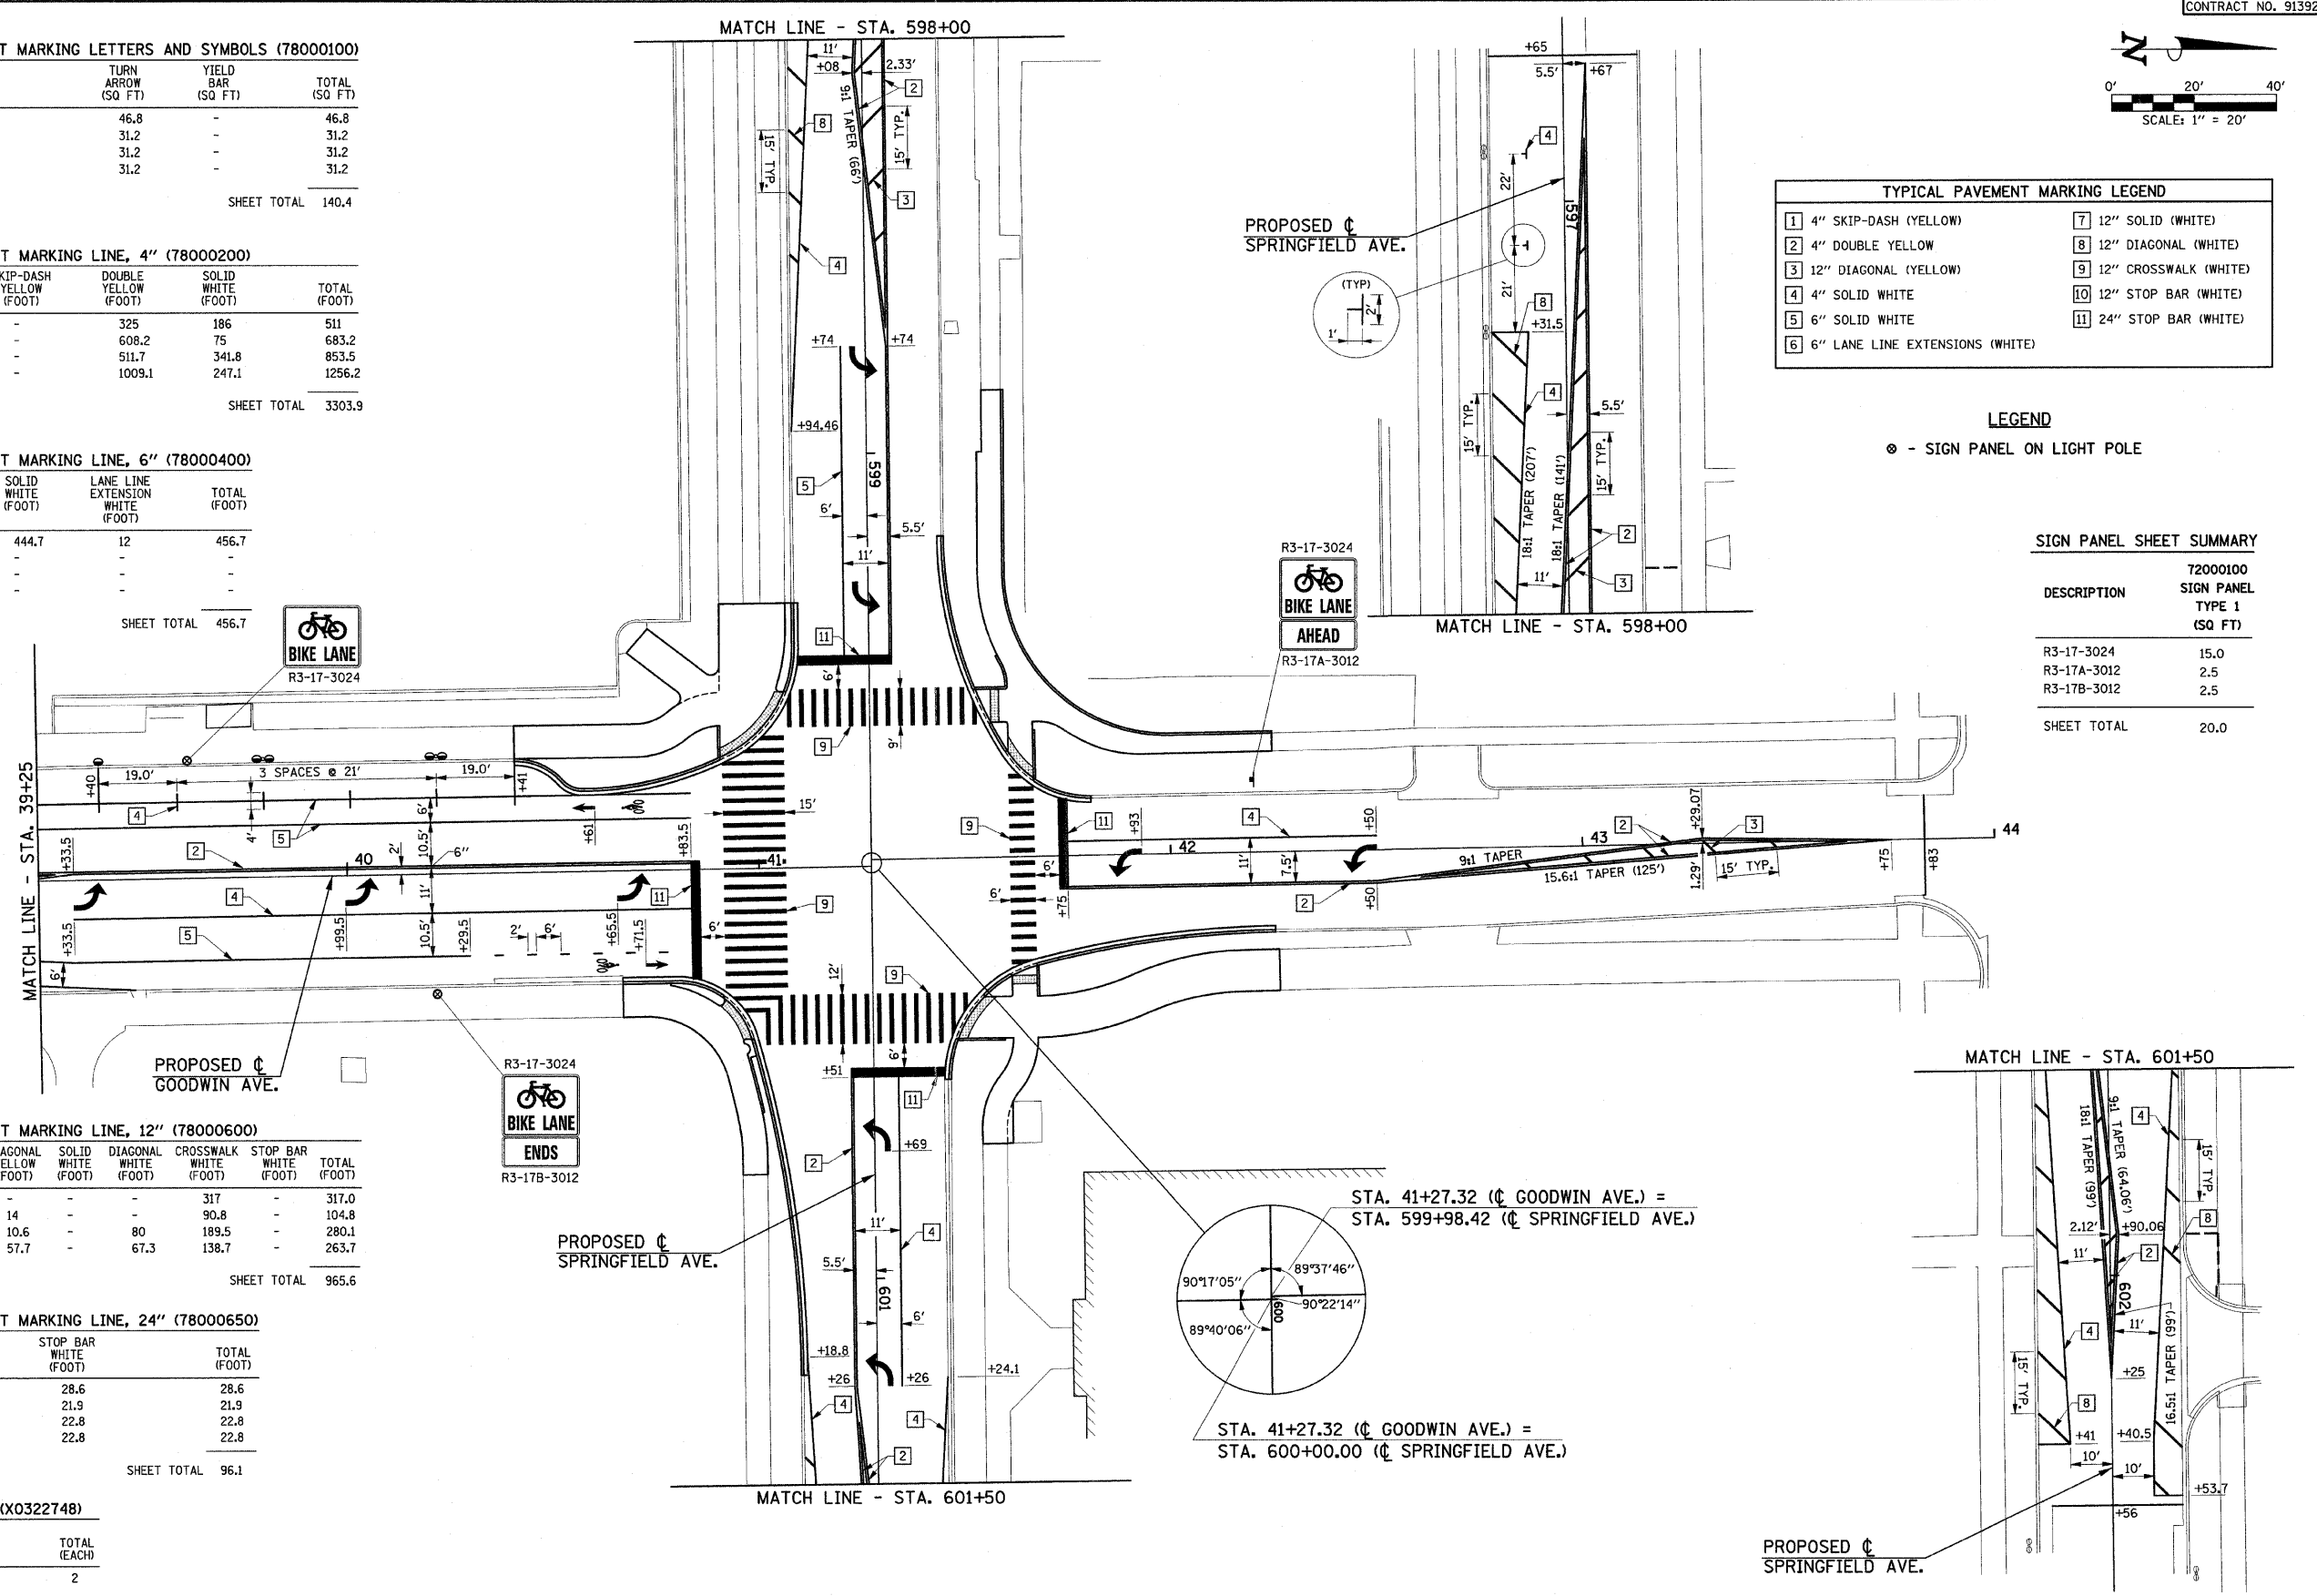

FILE NAME = p:\u0070052\plans\sheet\45-PavtMarking.dgn	DESIGNED - JAJ	REVISED -
PLOT DATE = 1/12/2009 7:47:02 PM	DRAWN - DLM	REVISED -
	CHECKED - JRM	REVISED -
	DATE - 01-2009	REVISED -

STATE OF ILLINOIS	PAVEMENT MARKING AND SIGNING PLAN
DEPARTMENT OF TRANSPORTATION	SCALE: 1"=20'
	SHEET NO. 52 OF 75 SHEETS
	STA. 39+75 TO STA. 43+83

F.A.J. RTE.	SECTION	COUNTY	TOTAL SHEETS	SHEET NO.
7175	07-00456-00-RS	CHAMPAIGN	75	52
GOODWIN AVENUE			CONTRACT NO. 91392	
FED. ROAD DIST. NO.			ILLINOIS FED. AID PROJECT	

U0070052
