



PLAN
SCALE 1" = 10'

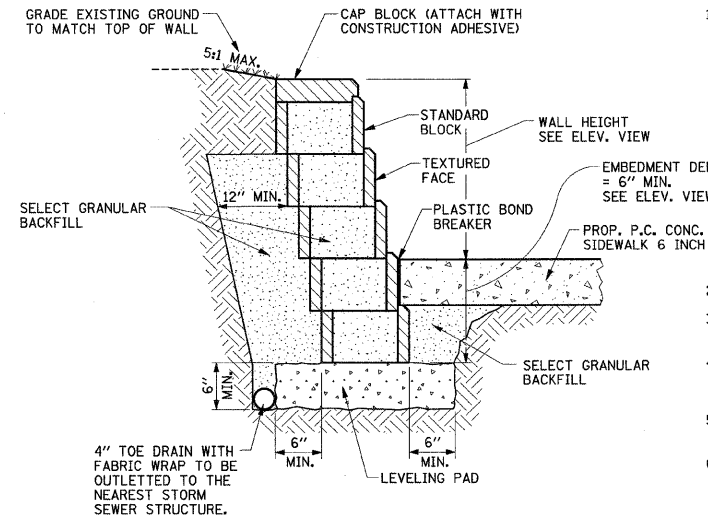

SEGMENTAL CONCRETE BLOCK WALL
TYPICAL SECTION DETAIL
NO SCALE

NOTES:

1. THE STATIONS, OFFSETS AND ELEVATIONS AS SHOWN IN THE DETAIL ARE BASED ON BLOCKS WITH THE FOLLOWING DIMENSIONS:
STANDARD BLOCK:
LENGTH = 17-5/8"
HEIGHT = 7-7/8"
DEPTH = 11-7/8"
CAP BLOCK:
LENGTH = 17-5/8"
HEIGHT = 3-7/8"
DEPTH = 12"
SET BACK: 6° WALL BATTER FROM VERTICAL
THE ACTUAL STATIONS, OFFSETS AND ELEVATIONS MAY VARY FROM THE DETAIL AT THE APPROVAL OF THE ENGINEER.
2. COLOR SAMPLE SHALL BE SUBMITTED BY THE CONTRACTOR.
3. THE FRONT SURFACE AREA OF THE SEGMENTAL CONCRETE BLOCK WALL = 155 SQ.FT.
4. THE FACE OF THE BLOCK WALL SHALL BE COVERED WITH PLASTIC OR OTHER MATERIAL DURING THE SIDEWALK CONSTRUCTION TO PREVENT SPLATTERING OF CONCRETE ON THE BLOCKS.
5. ADDITIONAL SIDEWALK WIDTH MAY BE REQUIRED DUE TO BLOCK WALL OFFSET CHANGES.
6. SEE SPECIAL PROVISIONS FOR PAYMENT INFORMATION.

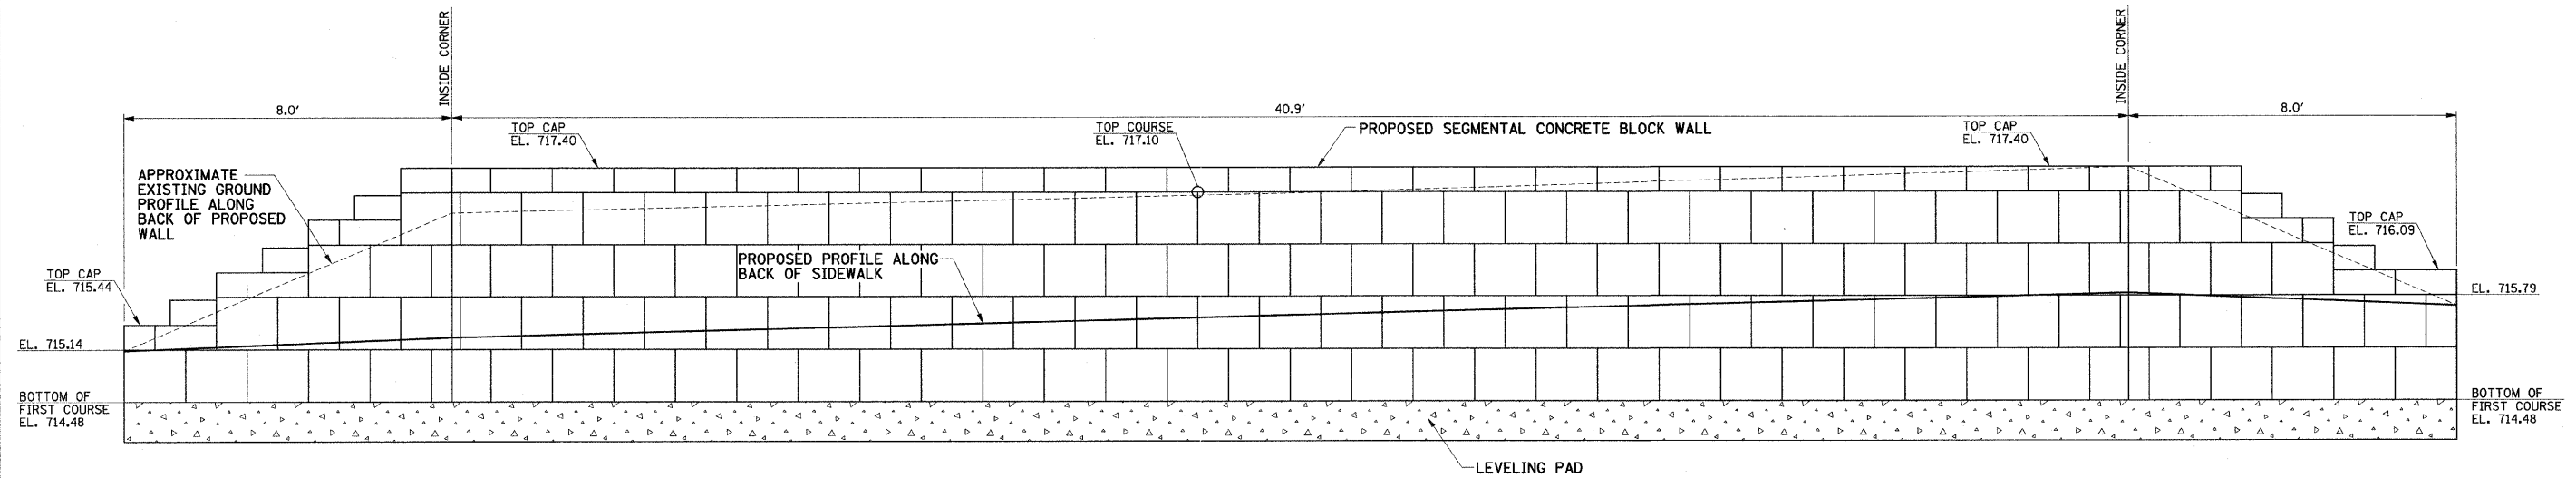

ELEVATION
APPROXIMATE SCALE:
HORIZ. 1" = 2'
VERT. 1" = 1'

FILE NAME = p:\u0070052\plans\sheets\72-MiscDetails.dgn	DESIGNED - JRM	REVISED -
PLOT DATE = 1/12/2009 7:47:26 PM	DRAWN - JRM	REVISED -
	CHECKED - RLH	REVISED -
	DATE - 01-2009	REVISED -

STATE OF ILLINOIS DEPARTMENT OF TRANSPORTATION

STATE OF ILLINOIS DEPARTMENT OF TRANSPORTATION	
SCALE : NONE	SHEET NO. 75 OF 75 SHEETS

MISCELLANEOUS DETAILS	
STA.	TO STA.

F.A.I. RTE. 7175	SECTION 07-00456-00-RS	COUNTY CHAMPAIGN	TOTAL SHEETS 75	SHEET NO. 75
GOODWIN AVENUE		CONTRACT NO. 91392		
FED. ROAD DIST. NO.		ILLINOIS FED. AID PROJECT		