


F.A.S. RTE.	SECTION	COUNTY	TOTAL SHEETS	SHEET NO.
575	07-00056-00-PV	MENARD	34	31
CONTRACT NO. 93477				
FED. ROAD DIST. NO. ILLINOIS FED. AID PROJECT				

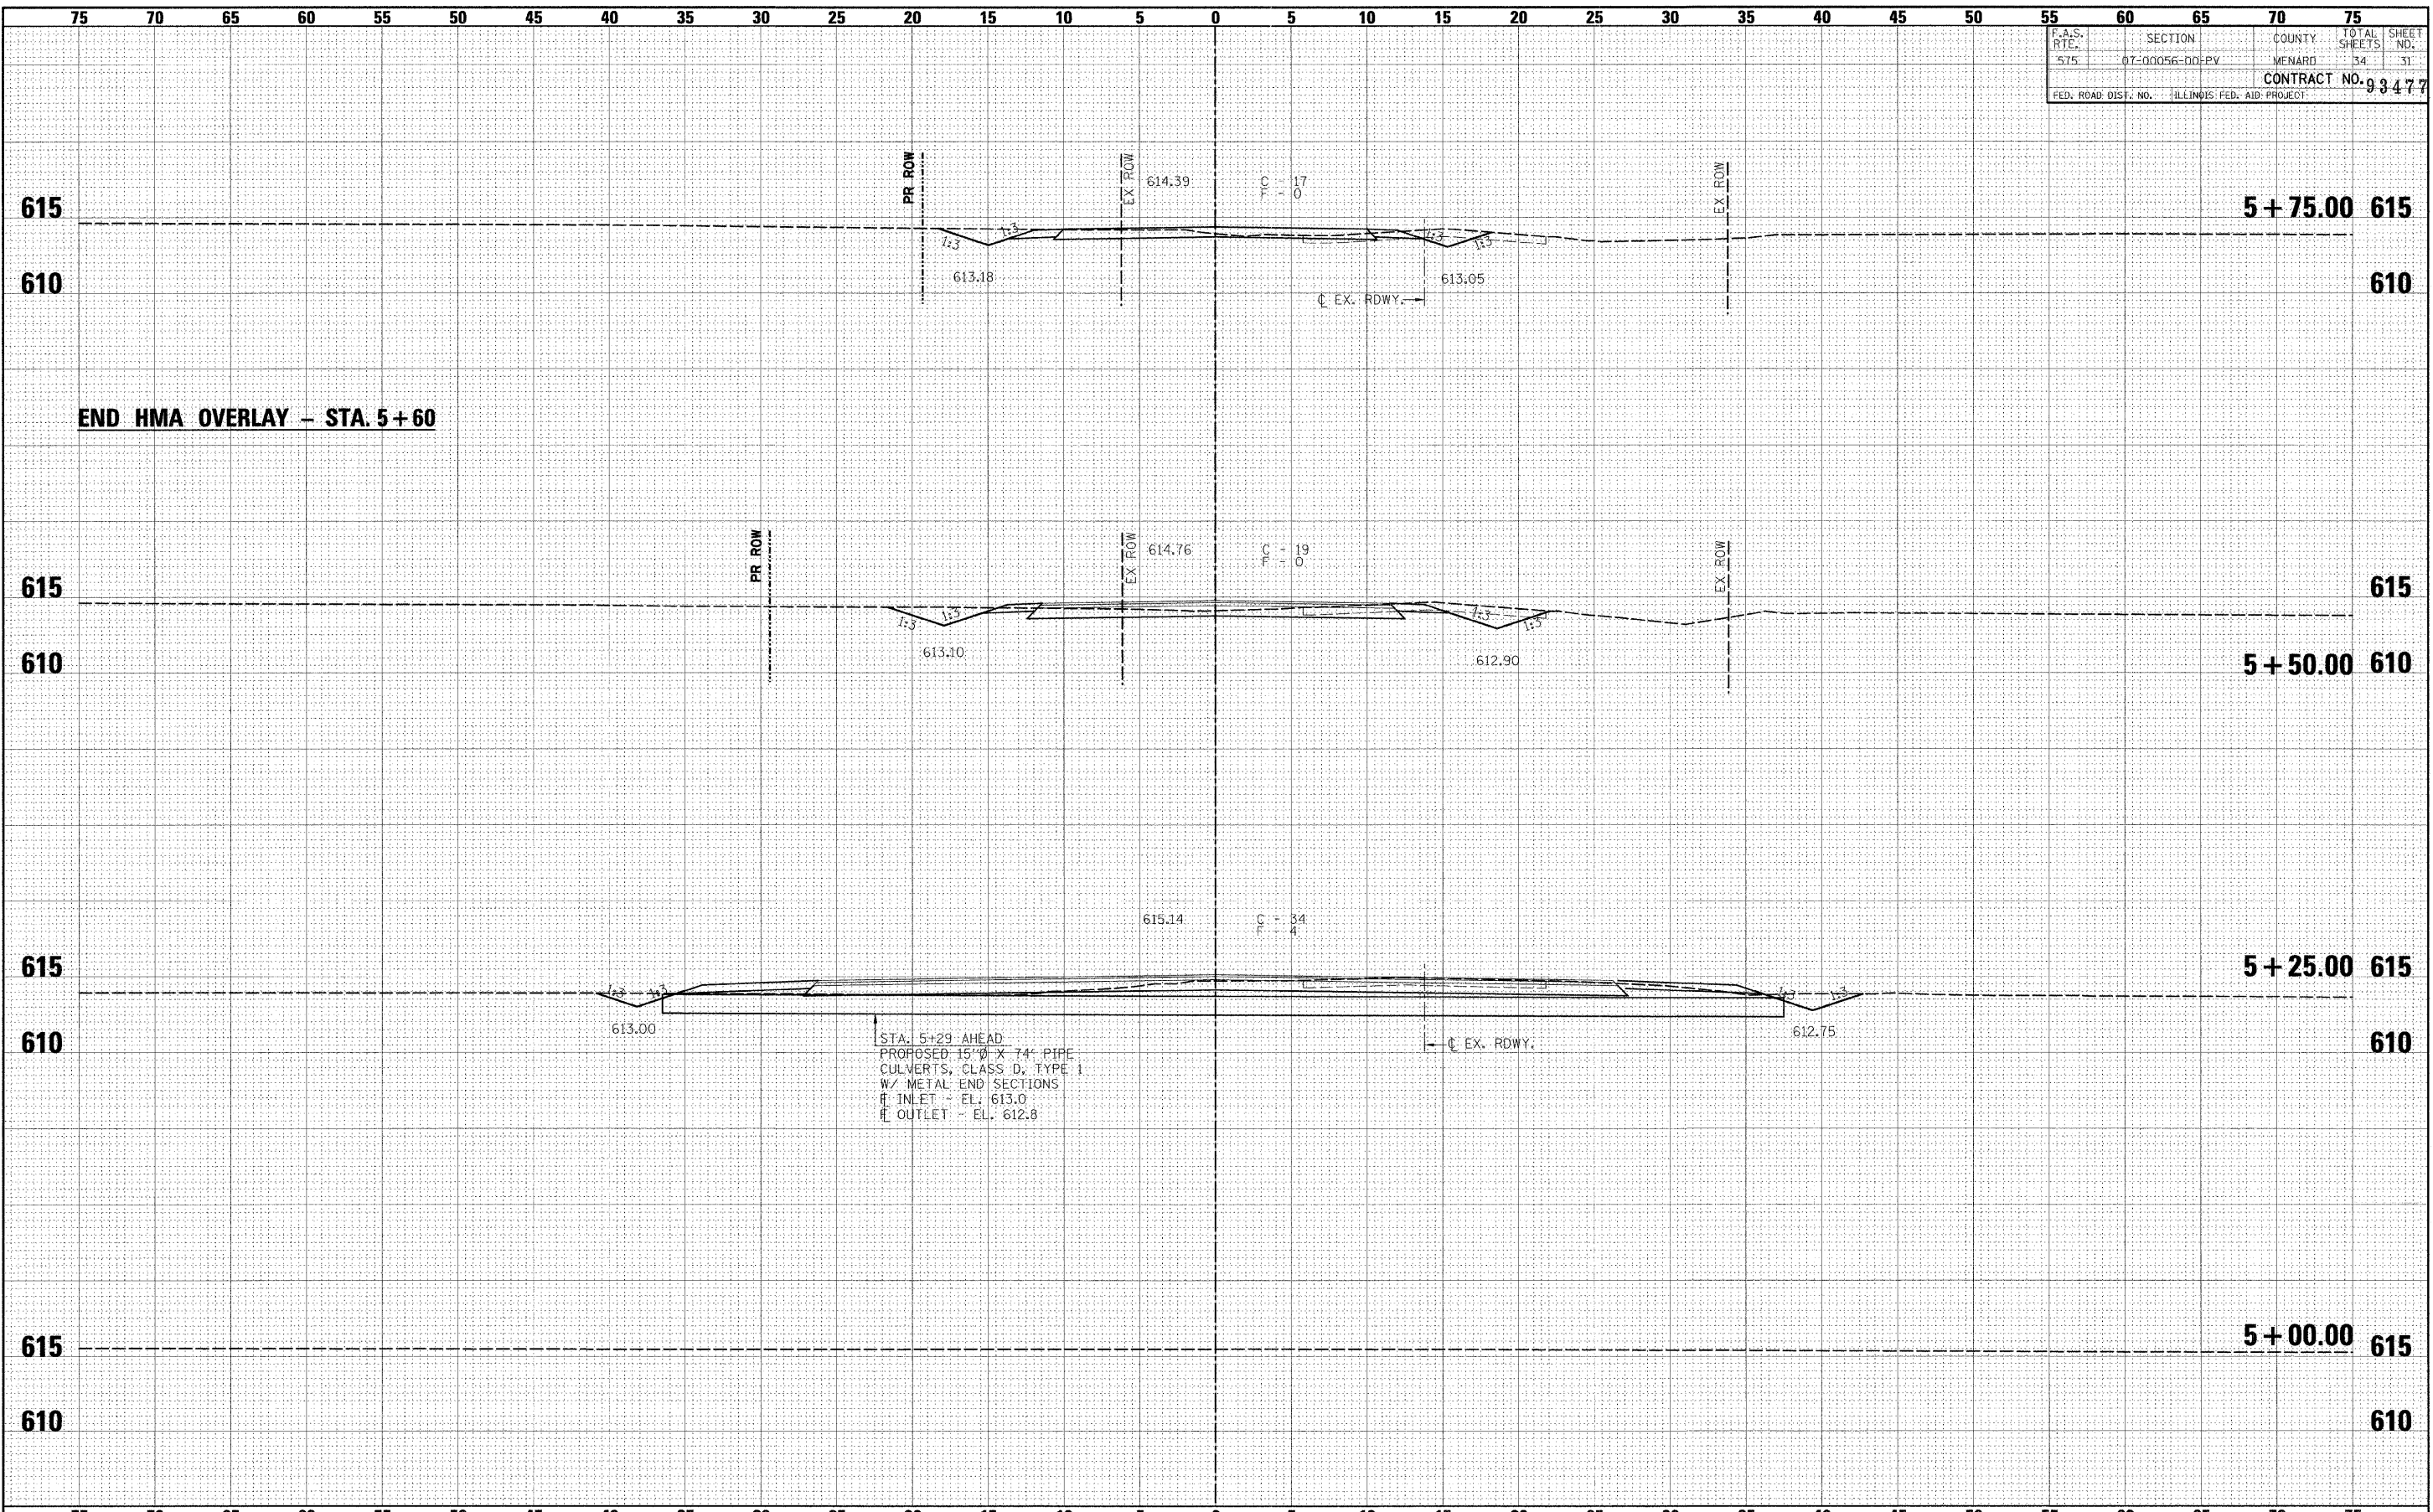

DATE	BY
DATE	BY
DATE	BY
DATE	BY
DATE	BY

DATE	BY
DATE	BY
DATE	BY
DATE	BY
DATE	BY