




EAST 1st STREET INTERSECTION

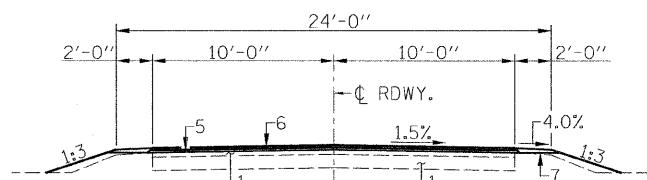


TYPICAL SECTION EAST 1st STREET ROAD

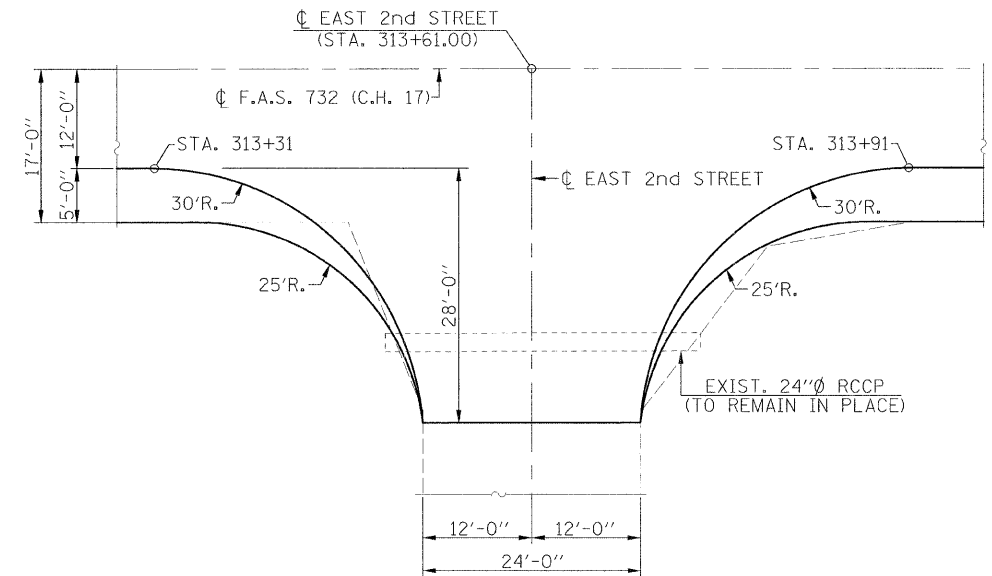


EAST 2nd STREET INTERSECTION

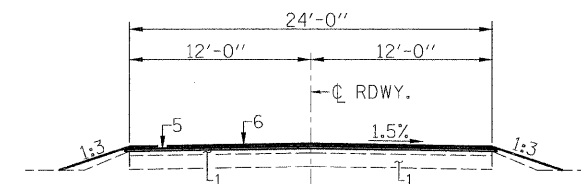

TYPICAL SECTION EAST 2nd STREET

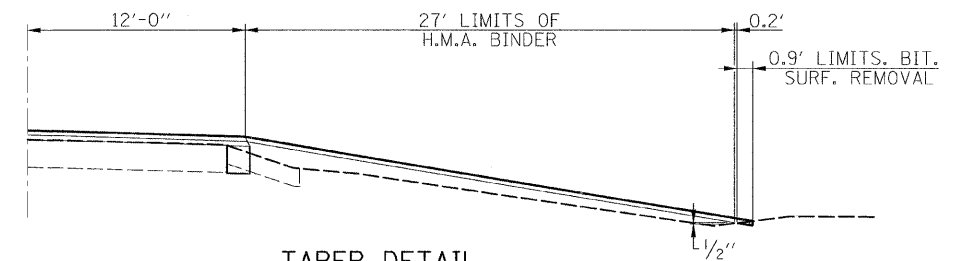

TAPER DETAIL EAST 2nd STREET

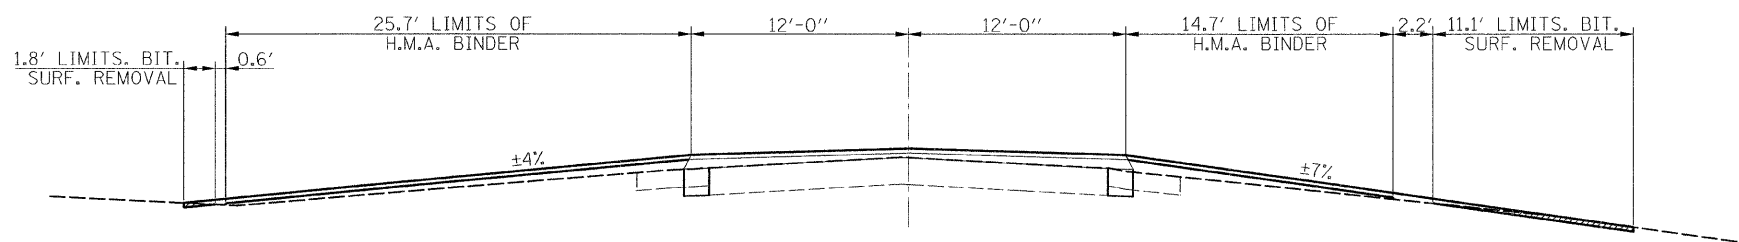

TAPER DETAIL EAST 1st STREET ROAD

USER NAME - #USER#	DESIGNED -	REVISED -
DRAWN -	REVISOR -	REVISOR -
PLOT SCALE - #SCALE#	CHECKED -	REVISOR -
PLOT DATE - #DATE#	DATE -	REVISOR -



Allen Henderson & Associates, Inc.  
Civil and Structural Engineers Springfield, IL.  
62703 Phone: (217)544-8033 IL Design Firm  
No. 184-001907

INTERSECTION DETAILS

SCALE: \_\_\_\_\_ SHEET NO. \_\_\_\_ OF \_\_\_\_ SHEETS STA. \_\_\_\_\_ TO STA. \_\_\_\_\_

F.A.S. RTE.	SECTION	COUNTY	TOTAL SHEETS	SHEET NO.
732	07-00125-02-RS	MONTGOMERY	57	5
CONTRACT NO. 93480				
FED. ROAD DIST. NO. _____ ILLINOIS FED. AID PROJECT				