


**UTILITIES**

CONSOLIDATED COMMUNICATIONS  
1-800-553-7611  
AMEREN CIPS  
1-888-789-2477  
CHARTER COMMUNICATIONS  
1-217-287-7992  
ATMOS  
1-888-824-3434  
VILLAGE OF FARMERSVILLE  
1-217-227-4169

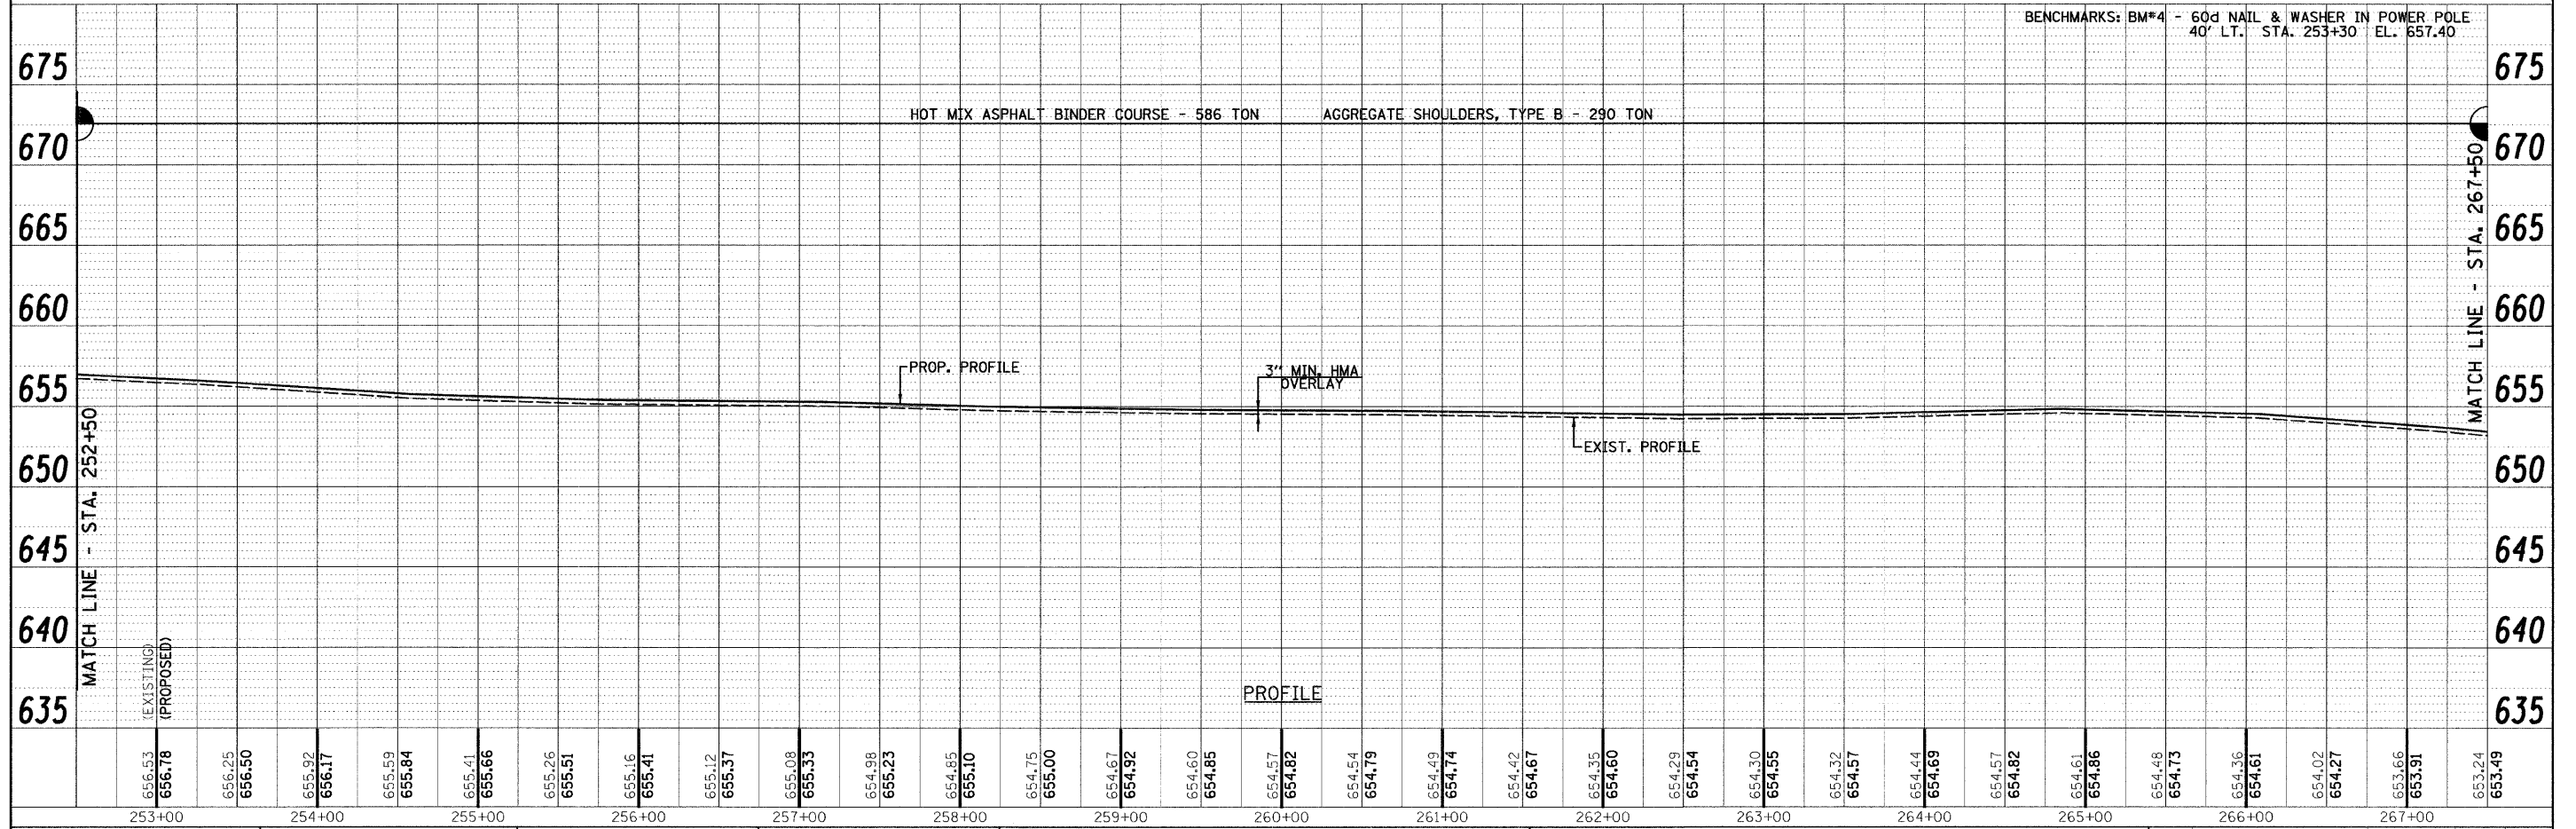

656.53 <b>656.78</b> (EXISTING) (PROPOSED)	656.25 <b>656.50</b>	655.92 <b>656.17</b>	655.59 <b>655.84</b>	655.41 <b>655.66</b>	655.26 <b>655.51</b>	655.16 <b>655.41</b>	655.12 <b>655.37</b>	655.08 <b>655.33</b>	654.98 <b>655.23</b>	654.85 <b>655.10</b>	654.75 <b>655.00</b>	654.67 <b>654.92</b>	654.60 <b>654.85</b>	654.57 <b>654.82</b>	654.54 <b>654.79</b>	654.49 <b>654.74</b>	654.42 <b>654.67</b>	654.35 <b>654.60</b>	654.29 <b>654.54</b>	654.30 <b>654.55</b>	654.32 <b>654.57</b>	654.44 <b>654.69</b>	654.57 <b>654.82</b>	654.61 <b>654.86</b>	654.48 <b>654.73</b>	654.36 <b>654.61</b>	654.02 <b>654.27</b>	653.66 <b>653.91</b>	653.24 <b>653.49</b>
253+00	254+00	255+00	256+00	257+00	258+00	259+00	260+00	261+00	262+00	263+00	264+00	265+00	266+00	267+00															

FILE NAME =  
USER NAME = \$USER\$  
DESIGNED -  
DRAWN -  
CHECKED -  
DATE -

DESIGNED -  
DRAWN -  
CHECKED -  
DATE -

DESIGNED -  
DRAWN -  
CHECKED -  
DATE -

DESIGNED -  
DRAWN -  
CHECKED -  
DATE -

**Allen Henderson & Associates, Inc.**  
Civil and Structural Engineers Springfield, IL.  
62703 Phone: (217)544-8033 IL Design Firm  
No. 184-001907

**PLAN & PROFILE**  
SCALE: 1" = 50'  
SHEET NO. OF SHEETS STA. 209+20 TO STA. 342+20

F.A.S. RTE. SECTION COUNTY TOTAL SHEETS SHEET NO.  
732 07-00125-02-R5 MONTGOMERY 57 12  
CONTRACT NO. 99480  
FED. ROAD DIST. NO. ILLINOIS FED. AID PROJECT

PLAN	SUBMITTED	DATE
PLOTTED	CHECKED	
NOTE BOOK NO.	BY	
CADD FILE NAME		

PROFILE	SUBMITTED	DATE
PLOTTED	CHECKED	
NOTE BOOK NO.	BY	
STRUCTURE NOTATIONS CHRD		

47 ILEL 9