



|               |    |      |
|---------------|----|------|
| FINAL SURVEY  | BY | DATE |
| SURVEYED      |    |      |
| PLOTTED       |    |      |
| TEMPLATE      |    |      |
| NOTE BOOK     |    |      |
| NO.           |    |      |
| AREAS CHECKED |    |      |

|                 |    |      |
|-----------------|----|------|
| ORIGINAL SURVEY | BY | DATE |
| SURVEYED        |    |      |
| PLOTTED         |    |      |
| TEMPLATE        |    |      |
| NOTE BOOK       |    |      |
| NO.             |    |      |
| AREAS CHECKED   |    |      |

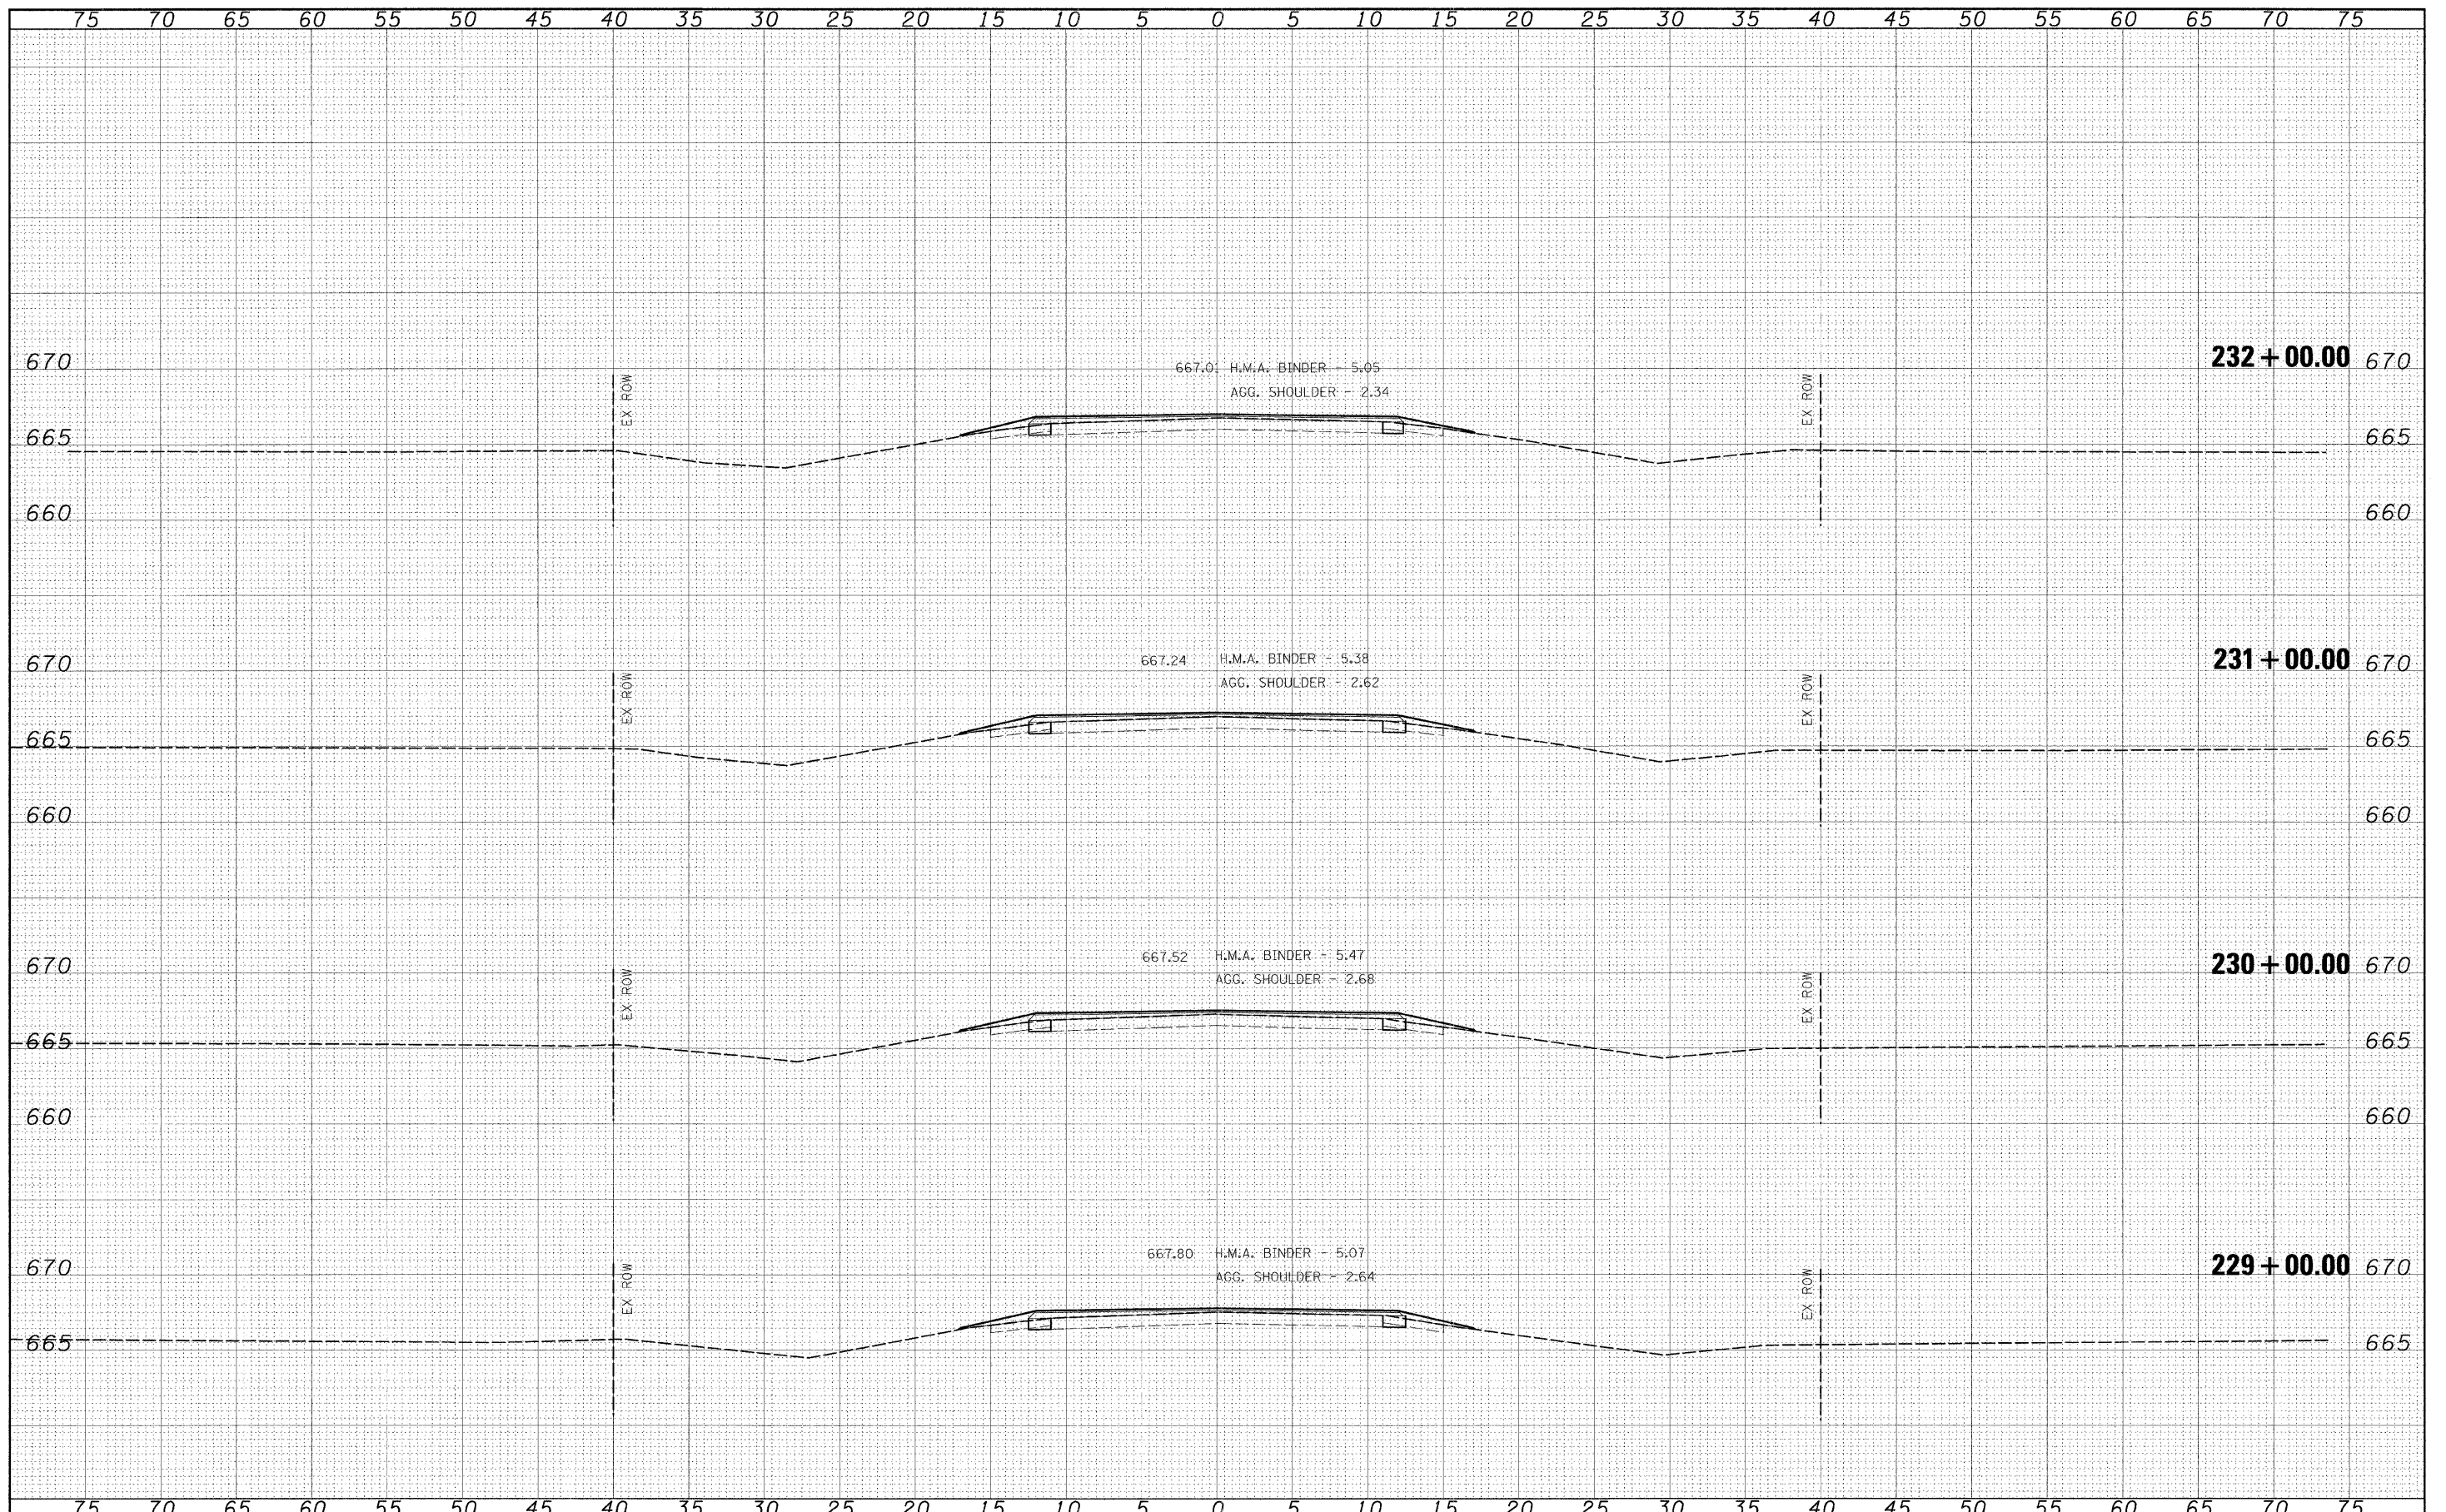

|                        |                      |            |                |  |                       |    |                |                |                    |                     |                           |
|------------------------|----------------------|------------|----------------|--|-----------------------|----|----------------|----------------|--------------------|---------------------|---------------------------|
| FILE NAME =            | USER NAME = \$USER\$ | DESIGNED - | REVISED -      |  <b>Allen Henderson &amp; Associates, Inc.</b><br>Civil and Structural Engineers Springfield, IL.<br>62703 Phone: (217)544-8033 IL. Design Firm<br>No. 184-001907 | <b>CROSS SECTIONS</b> |    | F.A.S. RTE.    | SECTION        | COUNTY             | TOTAL SHEETS        | SHEET NO.                 |
| \$FILEL\$              | DRAWN -              | REVISED -  | 732            |  |                       |    | 07-00125-02-RS | MONTGOMERY     | 57                 | 24                  |                           |
| PLOT SCALE = \$SCALE\$ | CHECKED -            | REVISED -  | SCALE: 1" = 5' |  | SHEET NO.             | OF | SHEETS         | STA. 229+00.00 | TO STA. 232+00.00  | FED. ROAD DIST. NO. | ILLINOIS FED. AID PROJECT |
| PLOT DATE = \$DATE\$   | DATE -               | REVISED -  |                |  |                       |    |                |                | CONTRACT NO. 93480 |                     |                           |