



BY	DATE
FINAL SURVEY	SURVEYED
NOTE BOOK	PIOTTED
NO.	TEMPLATE
	AREAS CHECKED

BY	DATE
ORIGINAL SURVEY	SURVEYED
NOTE BOOK	PIOTTED
NO.	TEMPLATE
	AREAS CHECKED

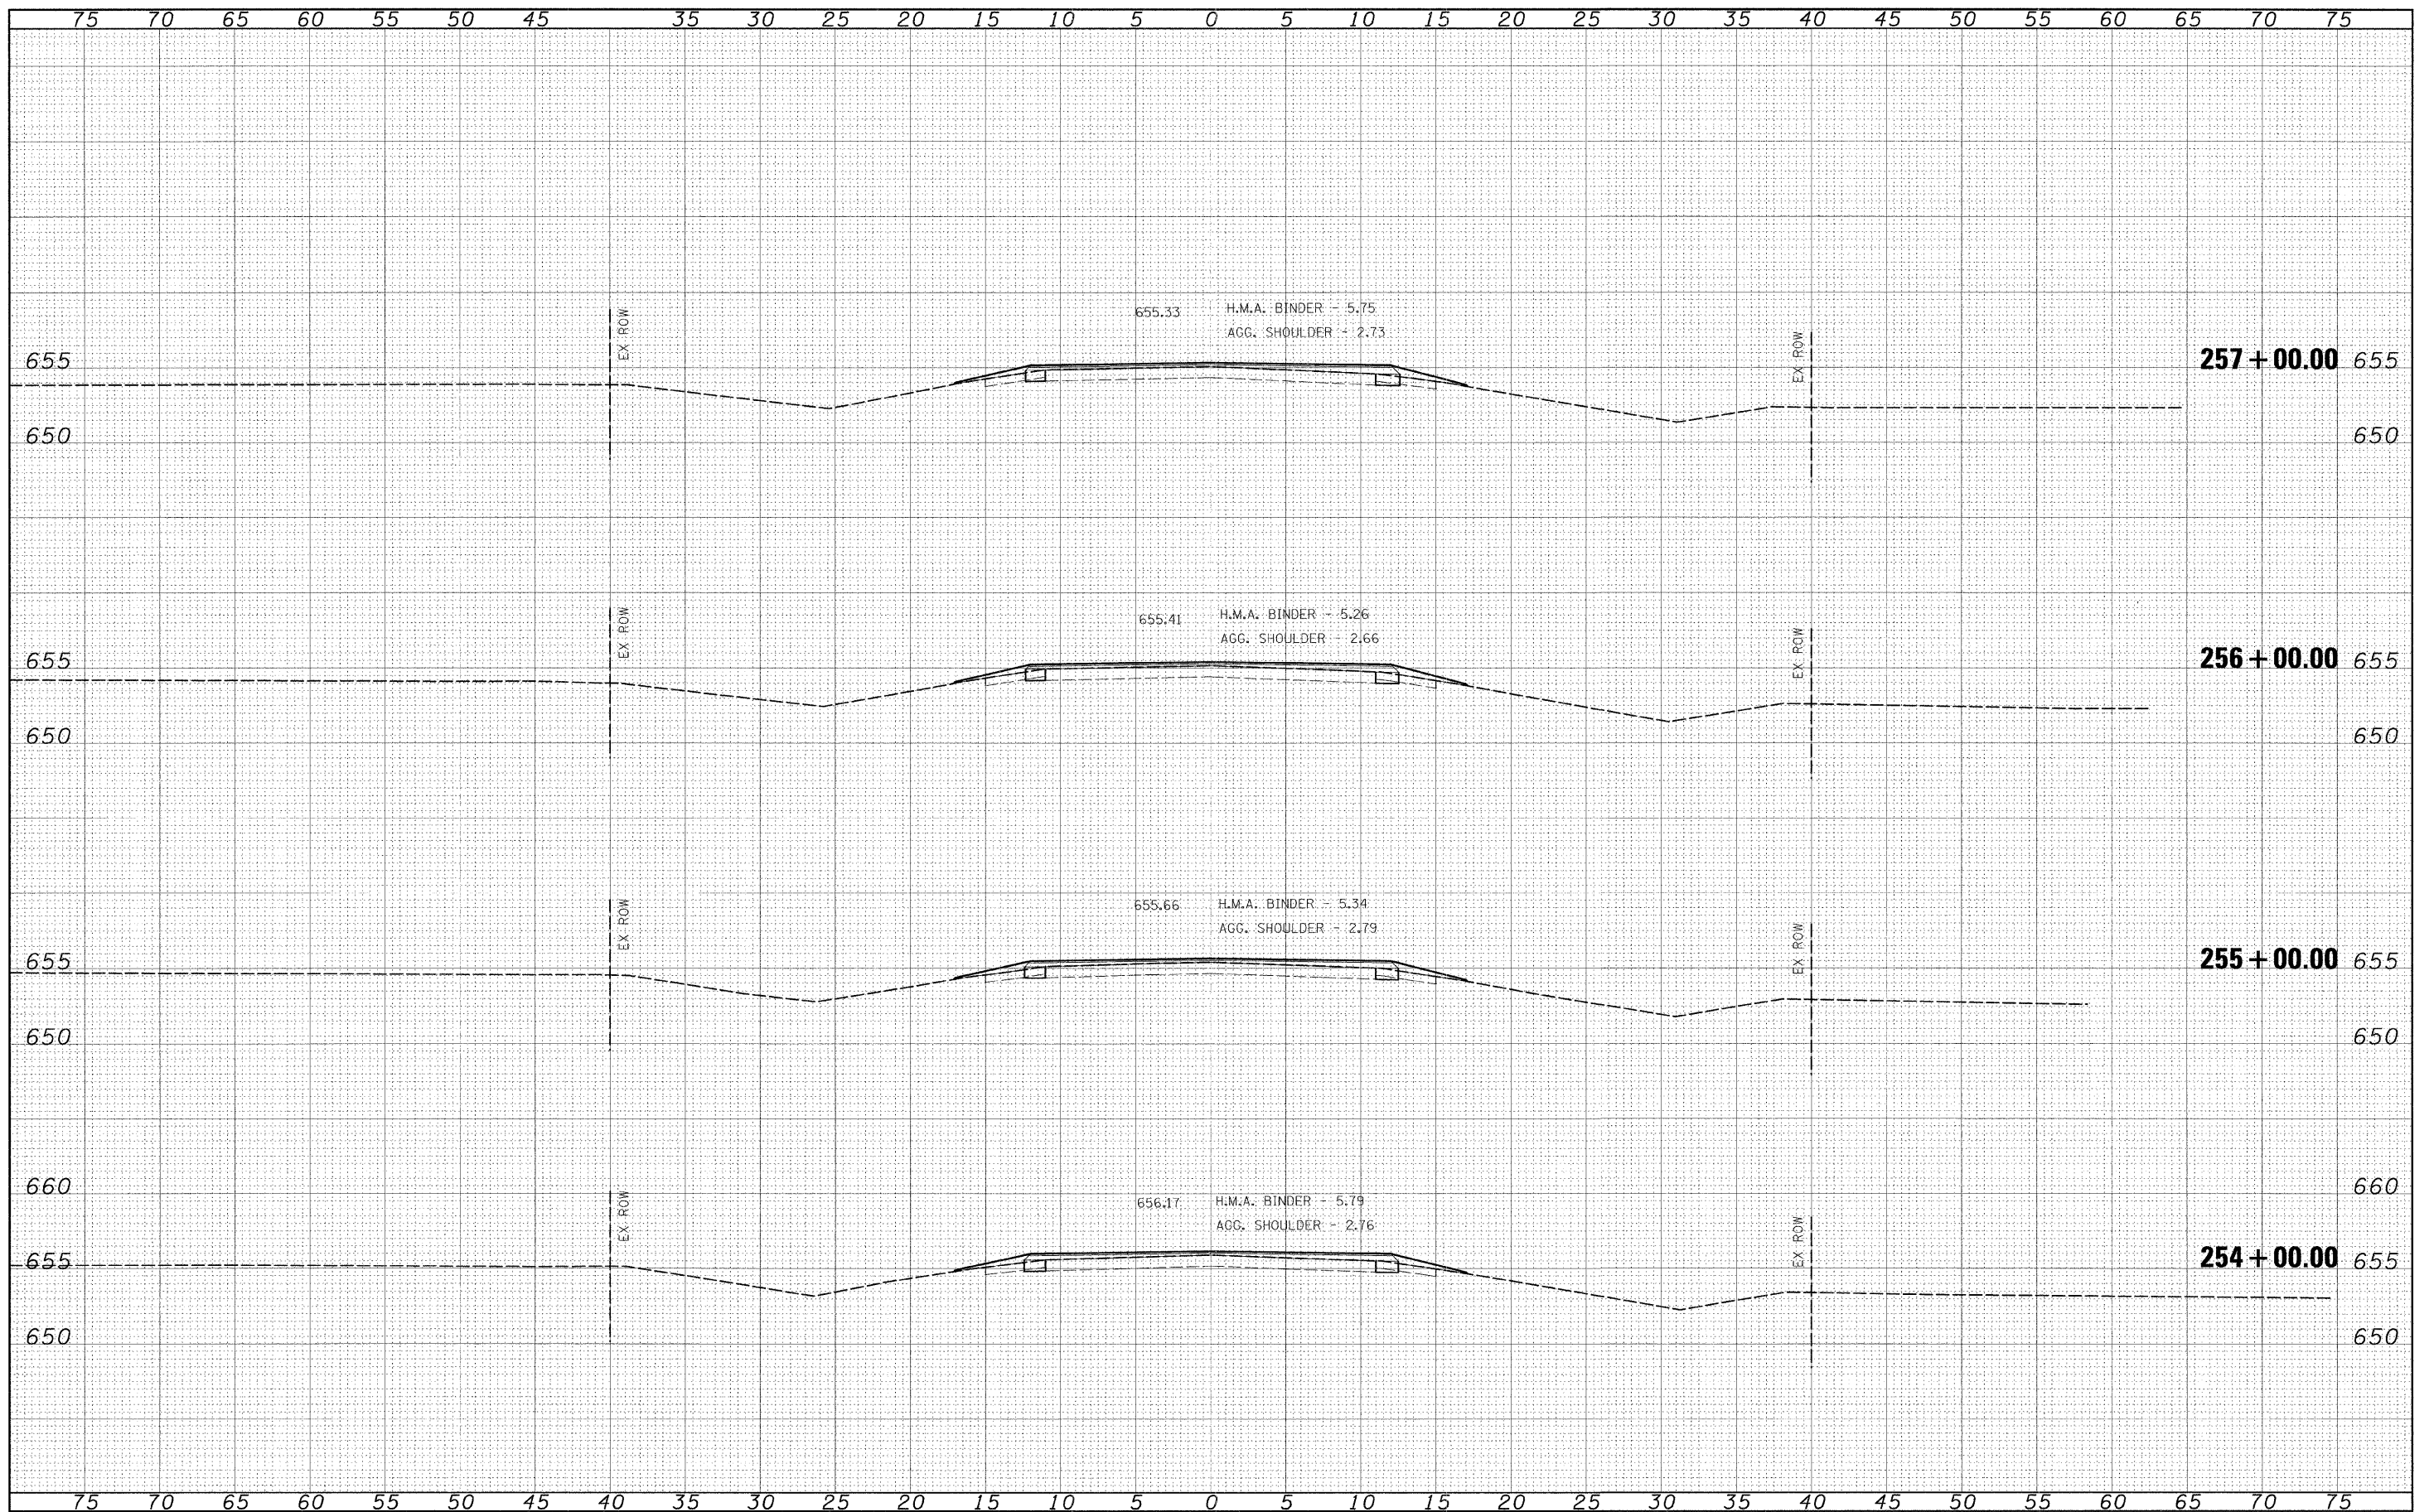

FILE NAME =	USER NAME = \$USER\$	DESIGNED -	REVISED -	 Allen Henderson & Associates, Inc. Civil and Structural Engineers Springfield, IL. 62703 Phone: (217)544-8033 IL Design Firm No. 184-001907	CROSS SECTIONS SCALE: 1" = 5' SHEET NO. OF SHEETS STA. 254+00.00 TO STA. 257+00.00		F.A.S. RTE.	SECTION	COUNTY	TOTAL SHEETS	SHEET NO.
\$FILEL\$		DRAWN -	REVISED -				732	07-00125-02-RS	MONTGOMERY	57	31
		CHECKED -	REVISED -				CONTRACT NO. 93480 FED. ROAD DIST. NO. ILLINOIS FED. AID PROJECT				
		DATE -	REVISED -								