



DATE	BY
FINAL SURVEY	SURVEYED
NOTE BOOK	PLOTTED
NO.	TEMPLATE
	AREAS CHECKED

DATE	BY
ORIGINAL SURVEY	SURVEYED
NOTE BOOK	PLOTTED
NO.	TEMPLATE
	AREAS CHECKED

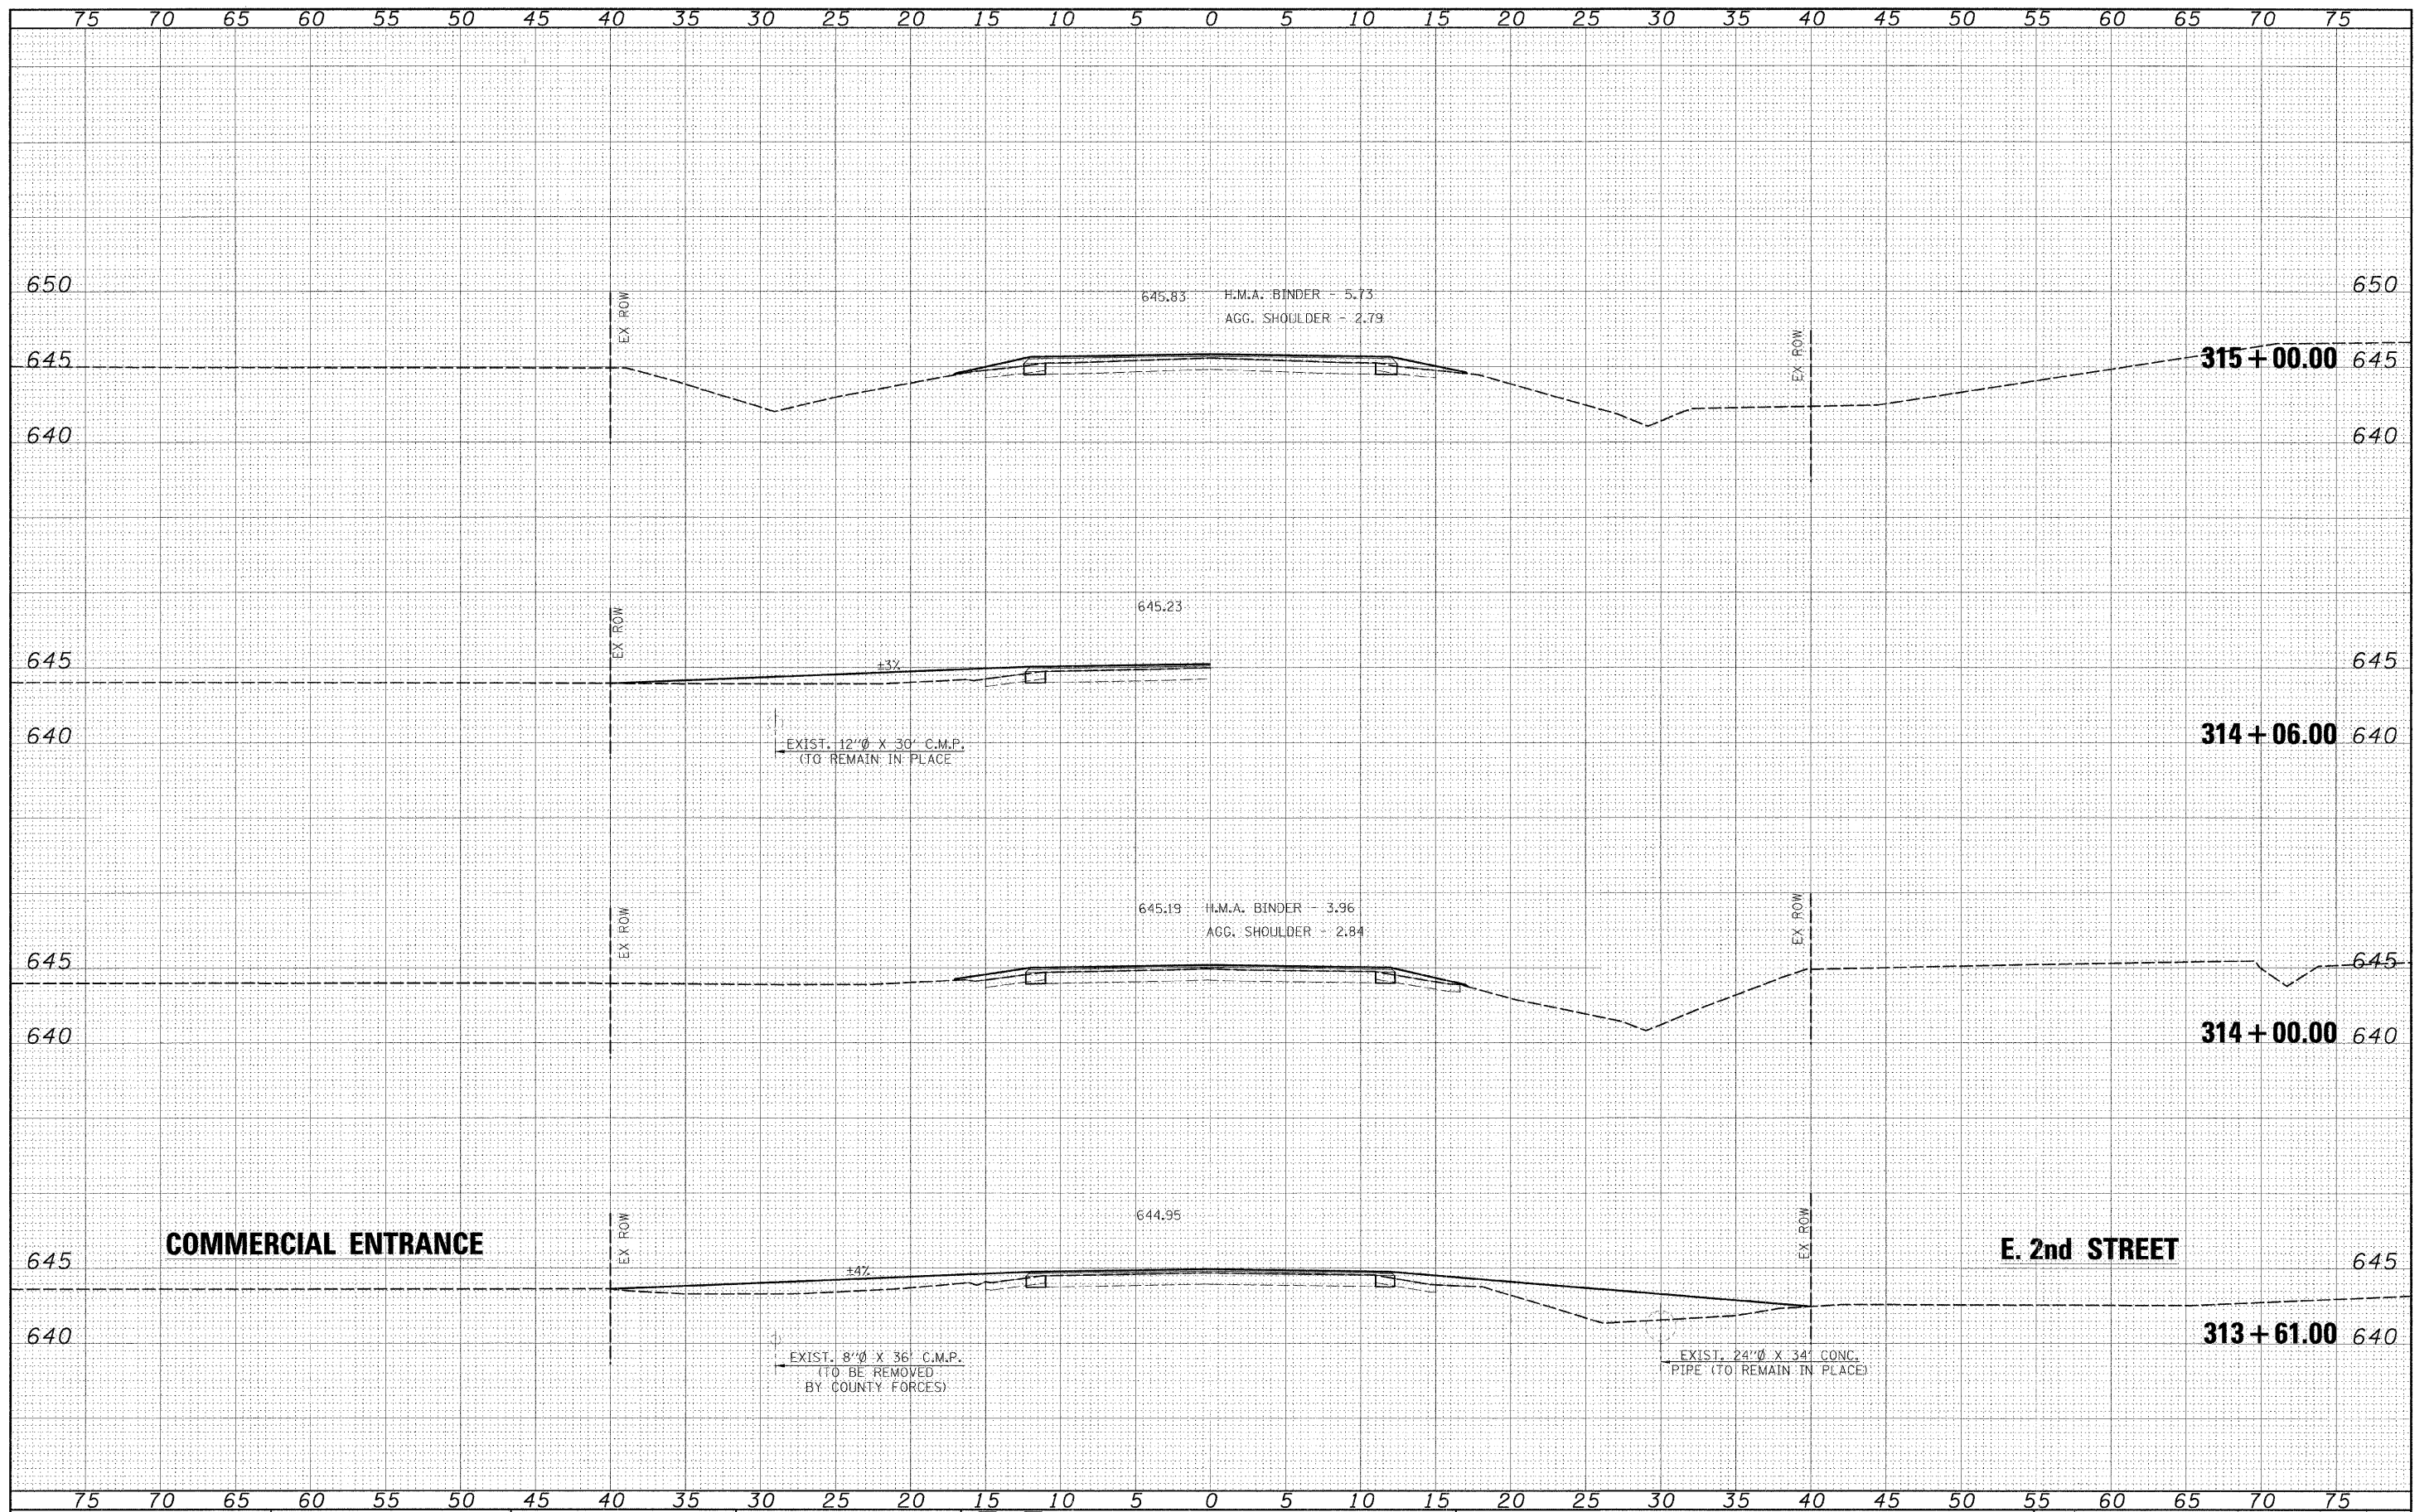

FILE NAME =	USER NAME = #USER#	DESIGNED -	REVISED -	 <b>Allen Henderson &amp; Associates, Inc.</b> Civil and Structural Engineers Springfield, IL. 62703 Phone: (217)544-8033 IL. Design Firm No. 184-001907	<b>CROSS SECTIONS</b>		F.A.S. RTE.	SECTION	COUNTY	TOTAL SHEETS	SHEET NO.
#FILEL#		DRAWN -	REVISED -		732	07-00125-02-RS	MONTGOMERY	57	48		
		CHECKED -	REVISED -		<b>CONTRACT NO. 93480</b>						
		DATE -	REVISED -		SCALE: 1" = 5'	SHEET NO. OF SHEETS	STA. 313+60.75 TO STA. 315+00.00	FED. ROAD DIST. NO.	ILLINOIS FED. AID PROJECT		