



FINAL SURVEY	SURVEYED	BY	DATE
NOTE BOOK NO.	PLOTTED		
	TEMP-LATE		
	AREAS CHECKED		

ORIGINAL SURVEY	SURVEYED	BY	DATE
NOTE BOOK NO.	PLOTTED		
	TEMP-LATE		
	AREAS CHECKED		

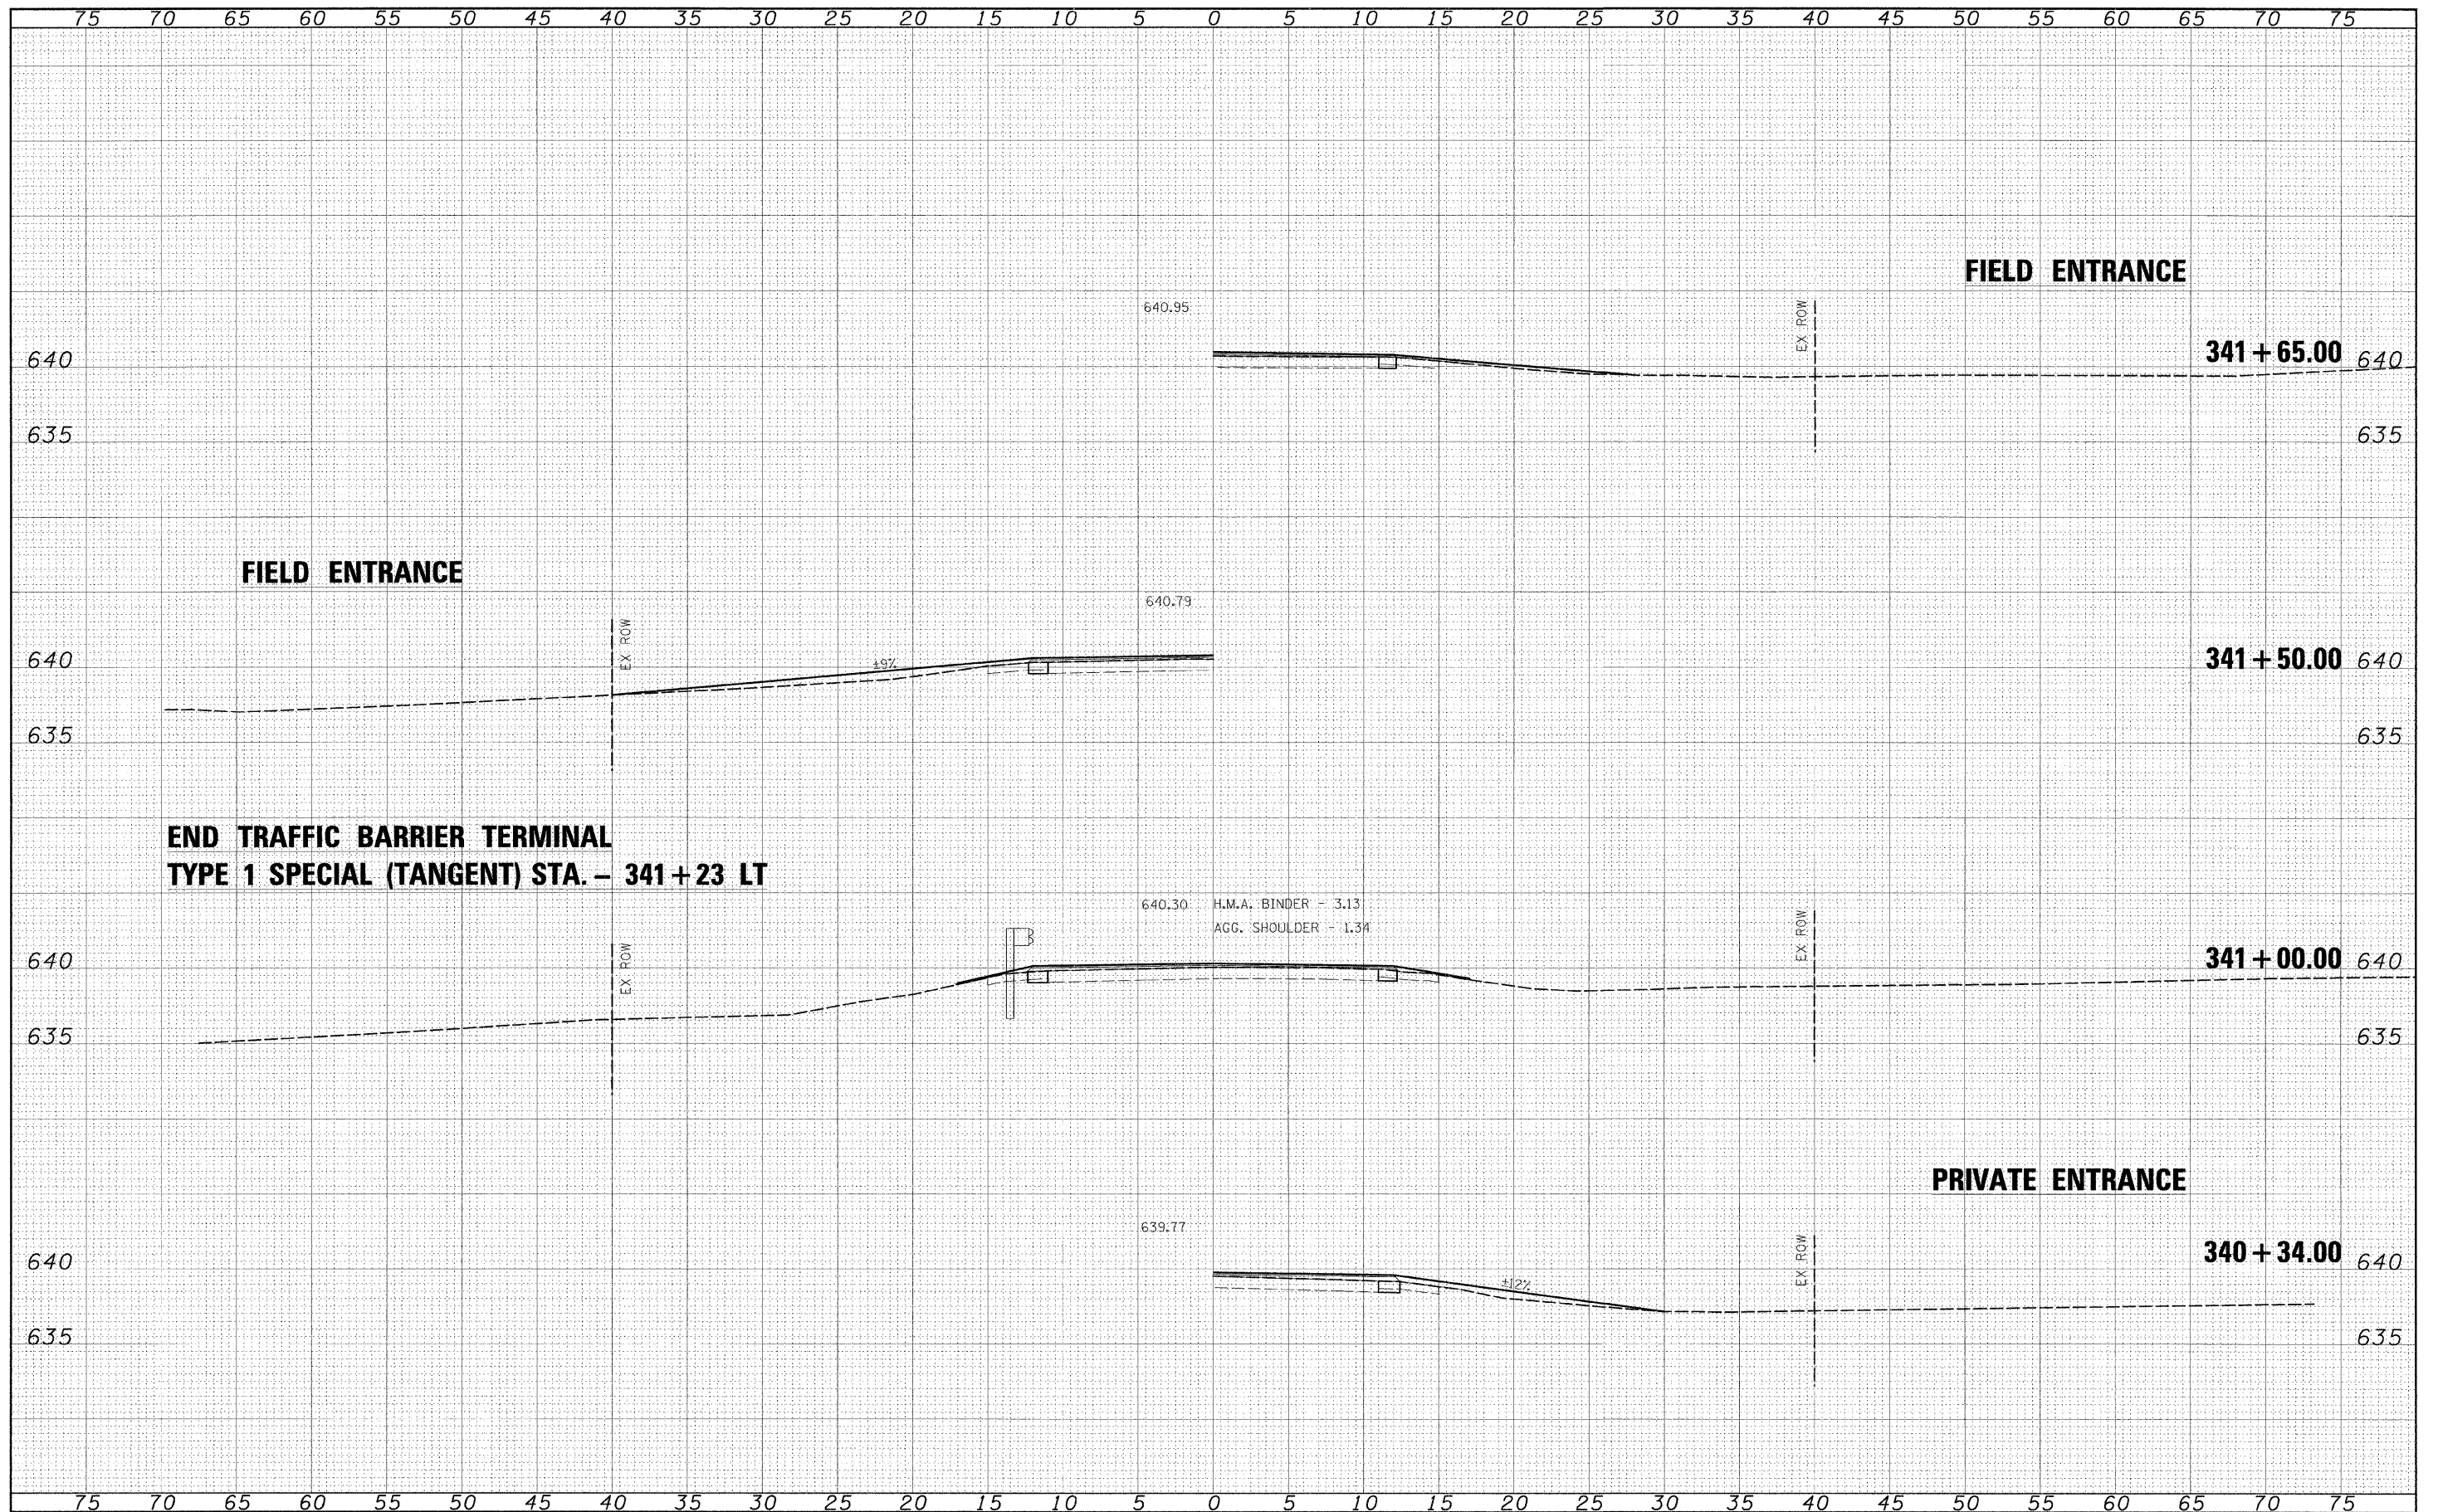

FILE NAME -	USER NAME - #USFR#	DESIGNED -	REVISED -	 Allen Henderson & Associates, Inc. Civil and Structural Engineers Springfield, IL. 62703 Phone: (217)544-8033 IL Design Firm No. 184-001907	CROSS SECTIONS		F.A.S. RTE.	SECTION	COUNTY	TOTAL SHEETS	SHEET NO.	
#FILE#	PLOT SCALE - #SCALE#	CHECKED -	REVISED -				732	07-00125-02-RS	MONTGOMERY	57	56	
	PLOT DATE - #DATE#	DATE -	REVISED -		SCALE: 1" = 5'		SHEET NO. OF SHEETS		STA. 340+33.75 TO STA. 341+64.53		CONTRACT NO. 93480	
							FED. ROAD DIST. NO.		ILLINOIS FED. AID PROJECT			