


ROUTE NO.	SECTION	COUNTY	TOTAL SHEETS	SHEET NO.
TR 134A	*	MORGAN	28	23
STA. 18+50.00 TO STA. 21+50.00				
FED. ROAD DIST. NO. 7	BLISSIDE	PROJECT	BROS-0137(027)	CONTRACT
W06-06120-00-BB				93481

BY	DATE

BY	DATE

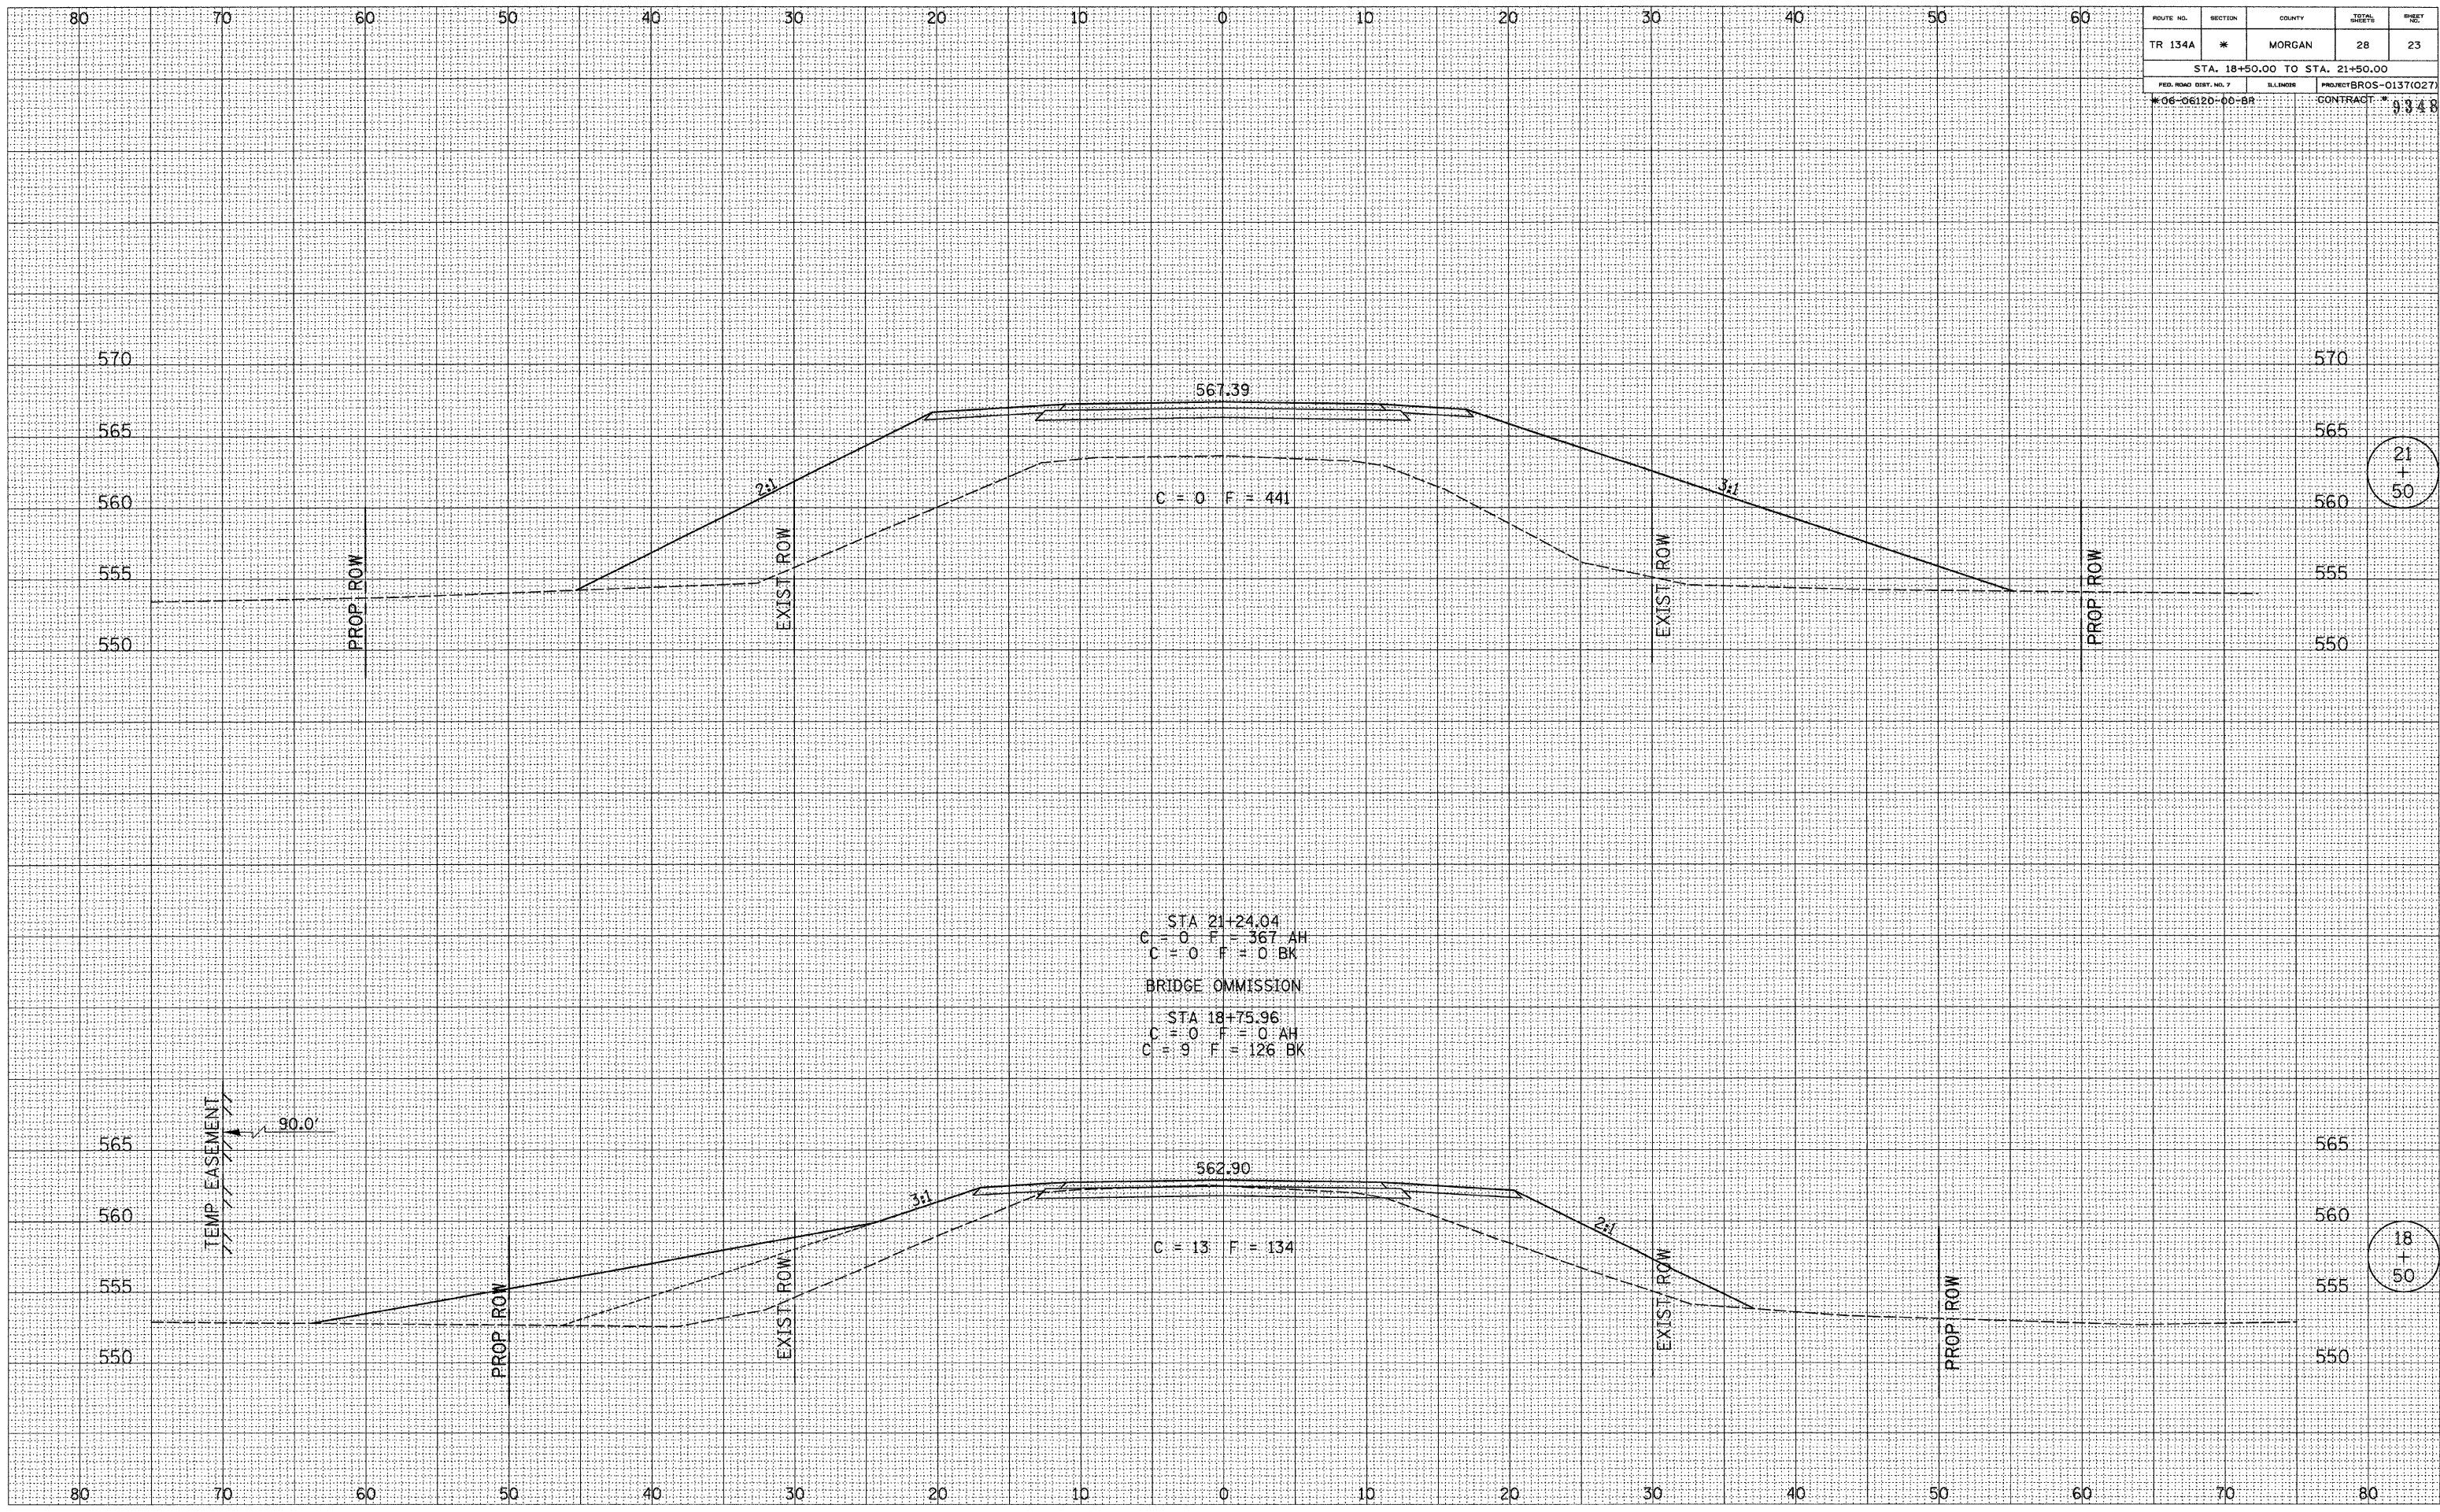

21 + 50

18 + 50