


ROUTE NO.	SECTION	COUNTY	TOTAL SHEETS	SHEET NO.
TR 134A	*	MORGAN	28	26
STA. 23+50.00 TO STA. 24+00.00				
PROJECT BROS-0137(027)			CONTRACT # 99481	
*06-06120-00-BR				

24  
+  
00

23  
+  
52

PE LT  
ON SKEW

23  
+  
50

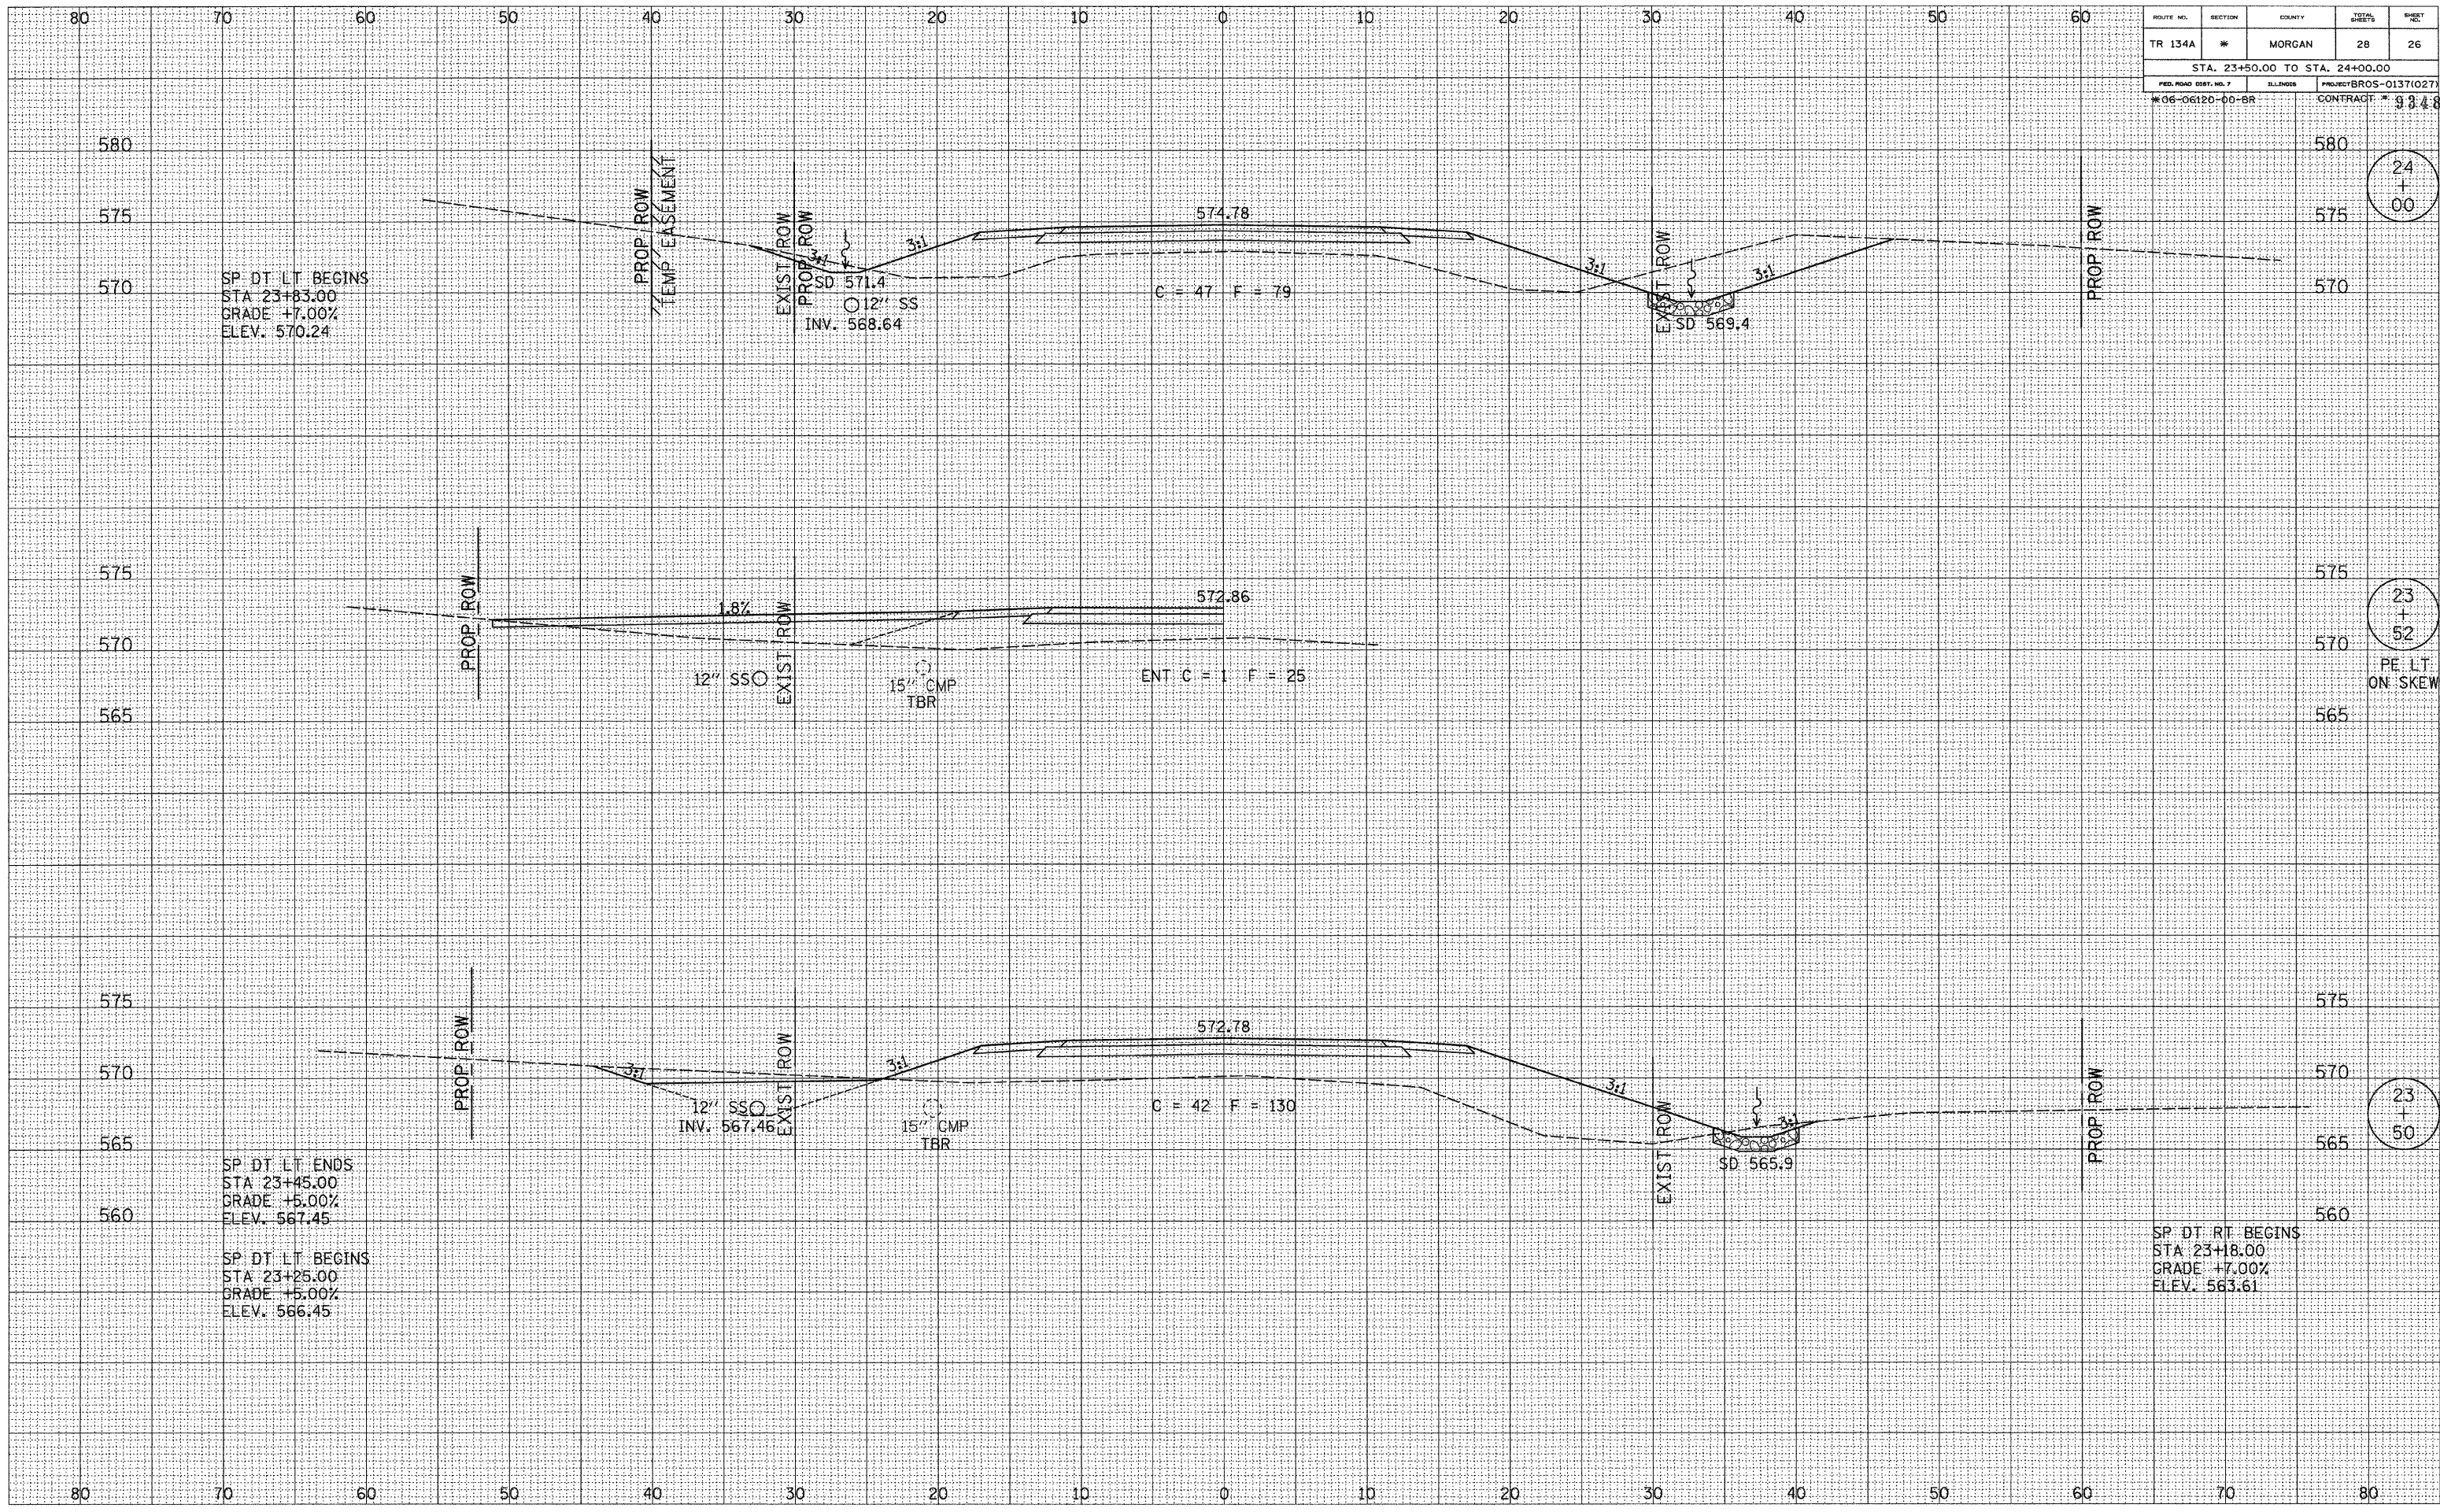

SP DT LT BEGINS  
STA 23+63.00  
GRADE +7.00%  
ELEV. 570.24

EXIST ROW  
PROP ROW  
SD 571.4  
12" SSO  
INV. 568.64

C = 47 F = 79

EXIST ROW  
SD 569.4

PROP ROW

12" SSO

15" CMP  
TBR

ENT C = 1 F = 25

PROP ROW

12" SSO  
INV. 567.46

15" CMP  
TBR

C = 42 F = 130

EXIST ROW

SD 565.9

SP DT LT ENDS  
STA 23+45.00  
GRADE +5.00%  
ELEV. 567.45

SP DT LT BEGINS  
STA 23+25.00  
GRADE +5.00%  
ELEV. 566.45

SP DT RT BEGINS  
STA 23+18.00  
GRADE +7.00%  
ELEV. 563.61

FINAL SURVEY	DATE
SURVEYED	
PLOTTED	
TEMPLATE	
AREAS CHECKED	
NOTE BOOK	
NO.	

ORIGINAL SURVEY	DATE
SURVEYED	
PLOTTED	
TEMPLATE	
AREAS CHECKED	
NOTE BOOK	
NO.	