


ROUTE NO.	SECTION	COUNTY	TOTAL SHEETS	SHEET NO.
TR 134A	*	MORGAN	28	27
STA. 24+50.00 TO STA. 25+00.00				
FED. ROAD DIST. NO. 7	ILLINOIS	PROJECT BROS-0137(027)	CONTRACT NO. 93481	

FINAL SURVEY	SURVEYED	DATE
NOTE BOOK	PLOTTED	
NO.	TEMPLATE	
	AREAS CHECKED	

ORIGINAL SURVEY	SURVEYED	DATE
NOTE BOOK	PLOTTED	
NO.	TEMPLATE	
	AREAS CHECKED	

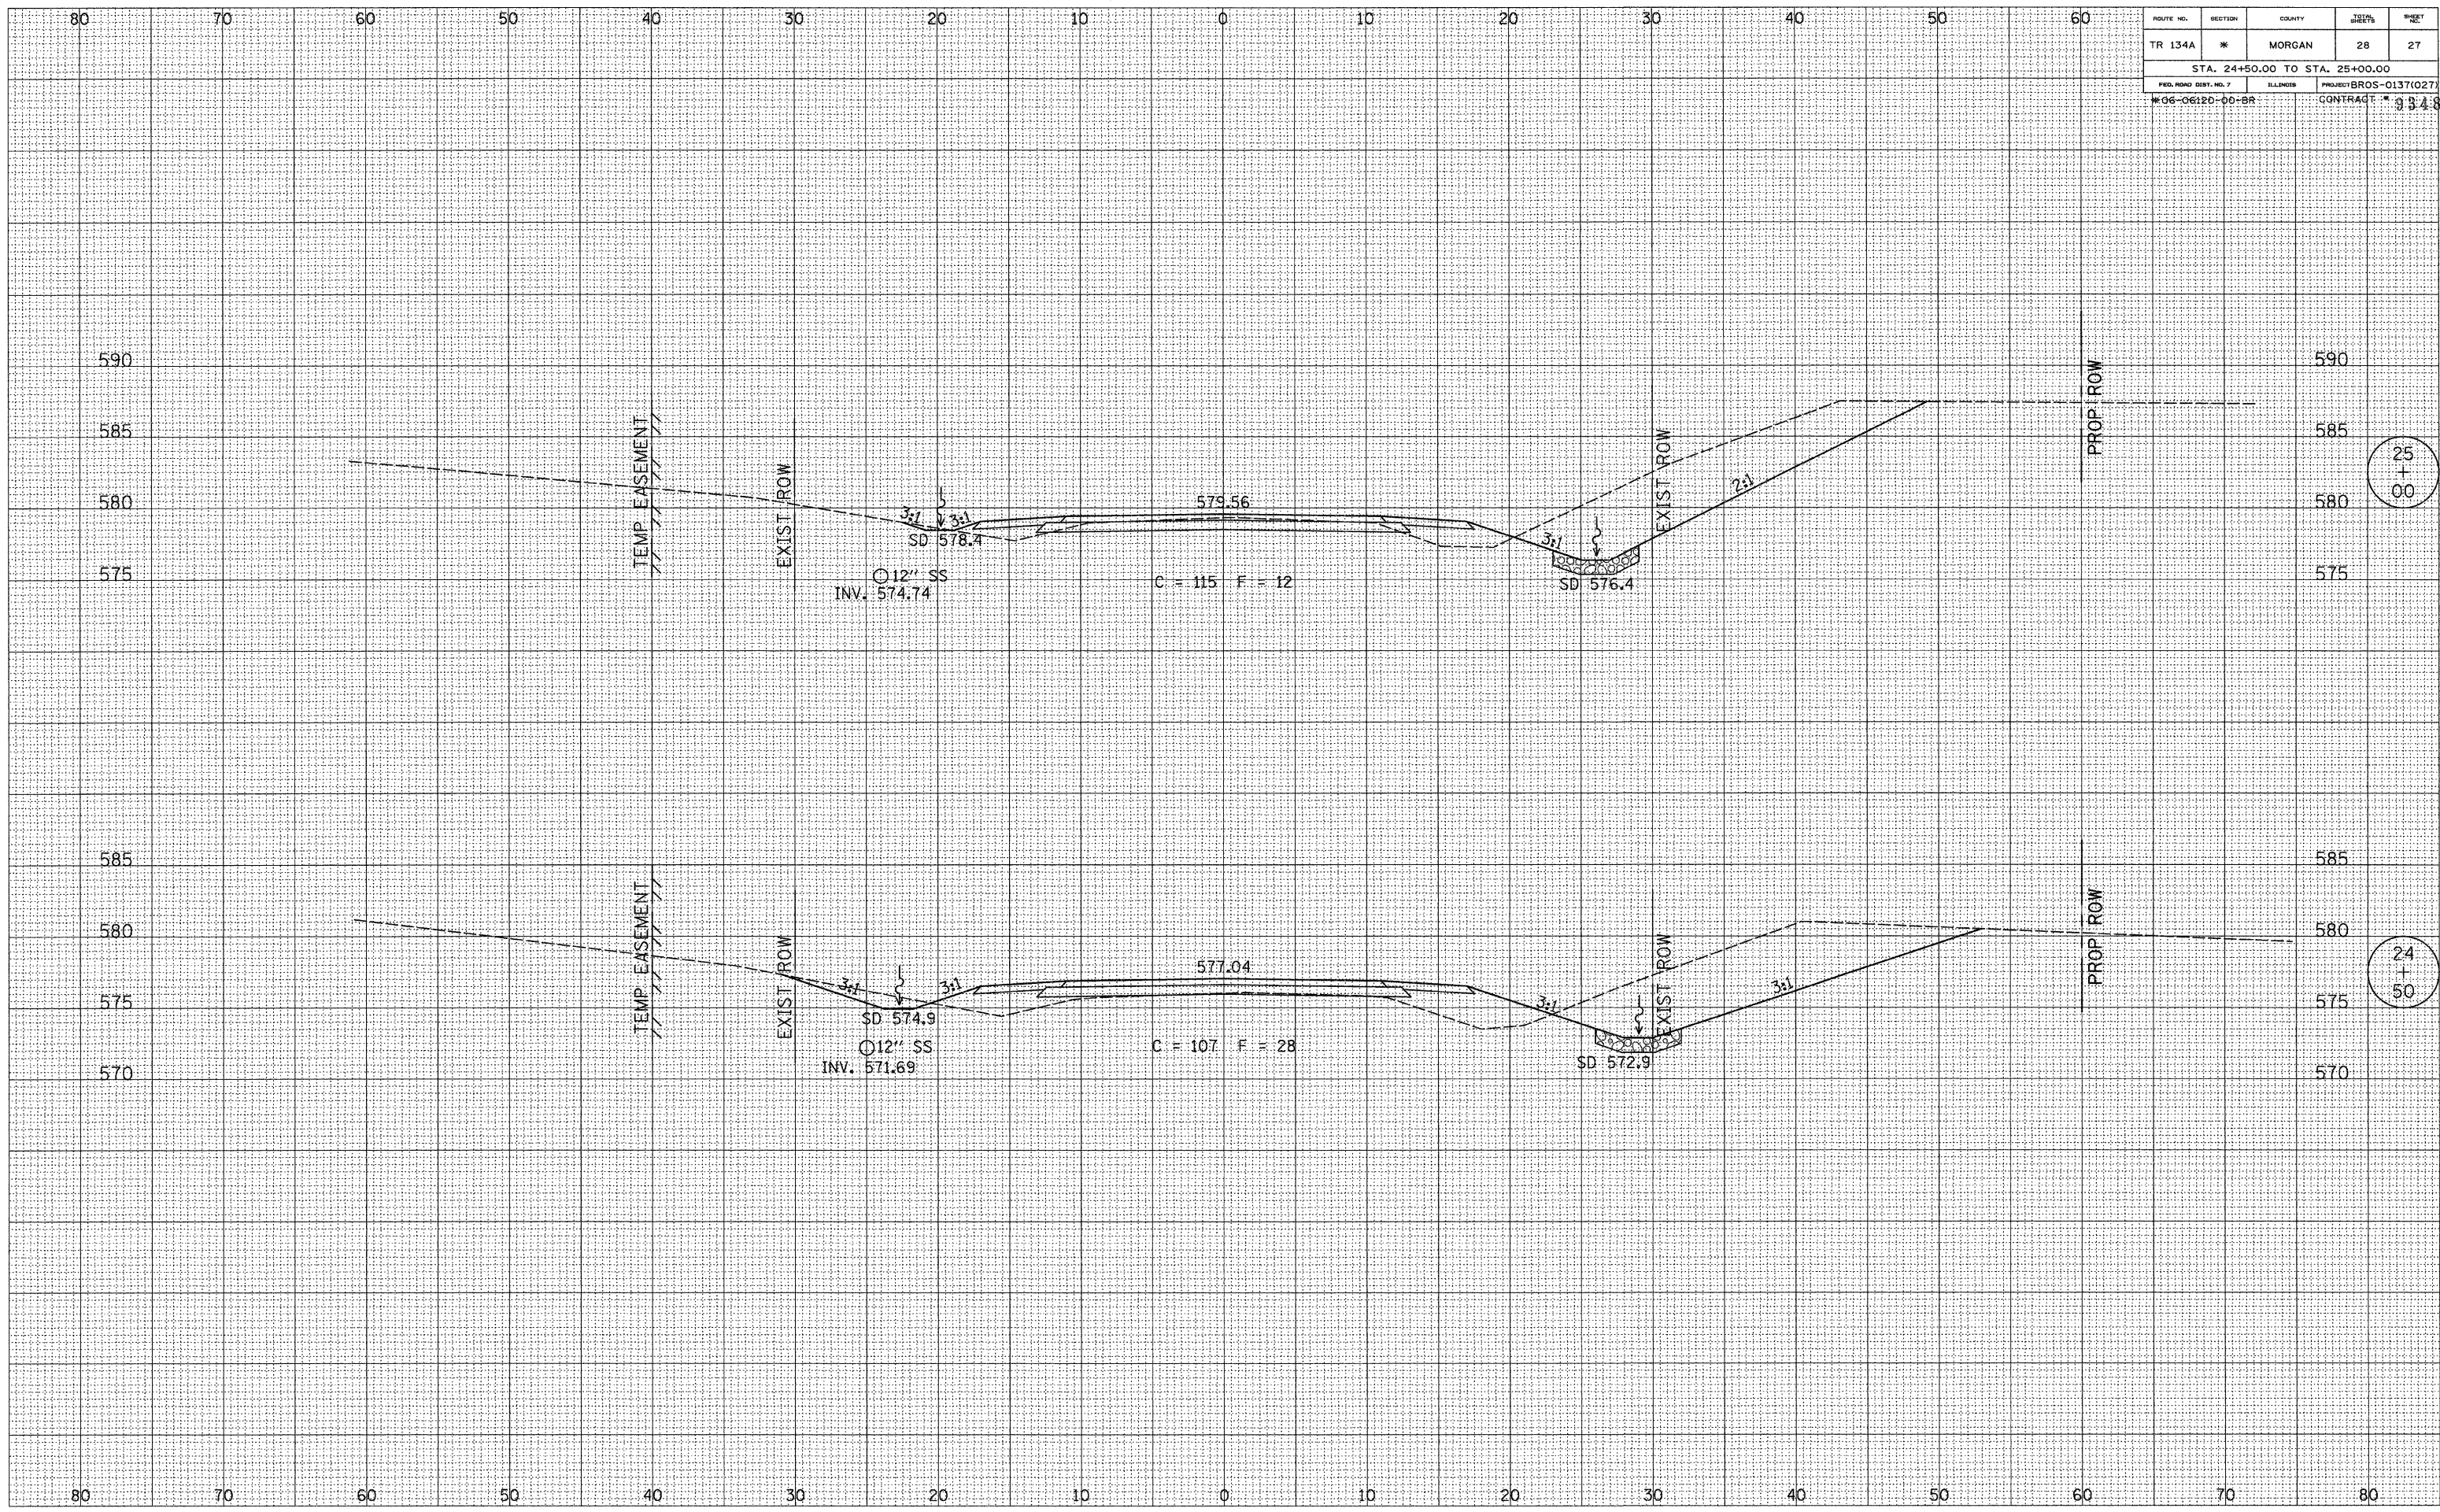

25
+

24
+