
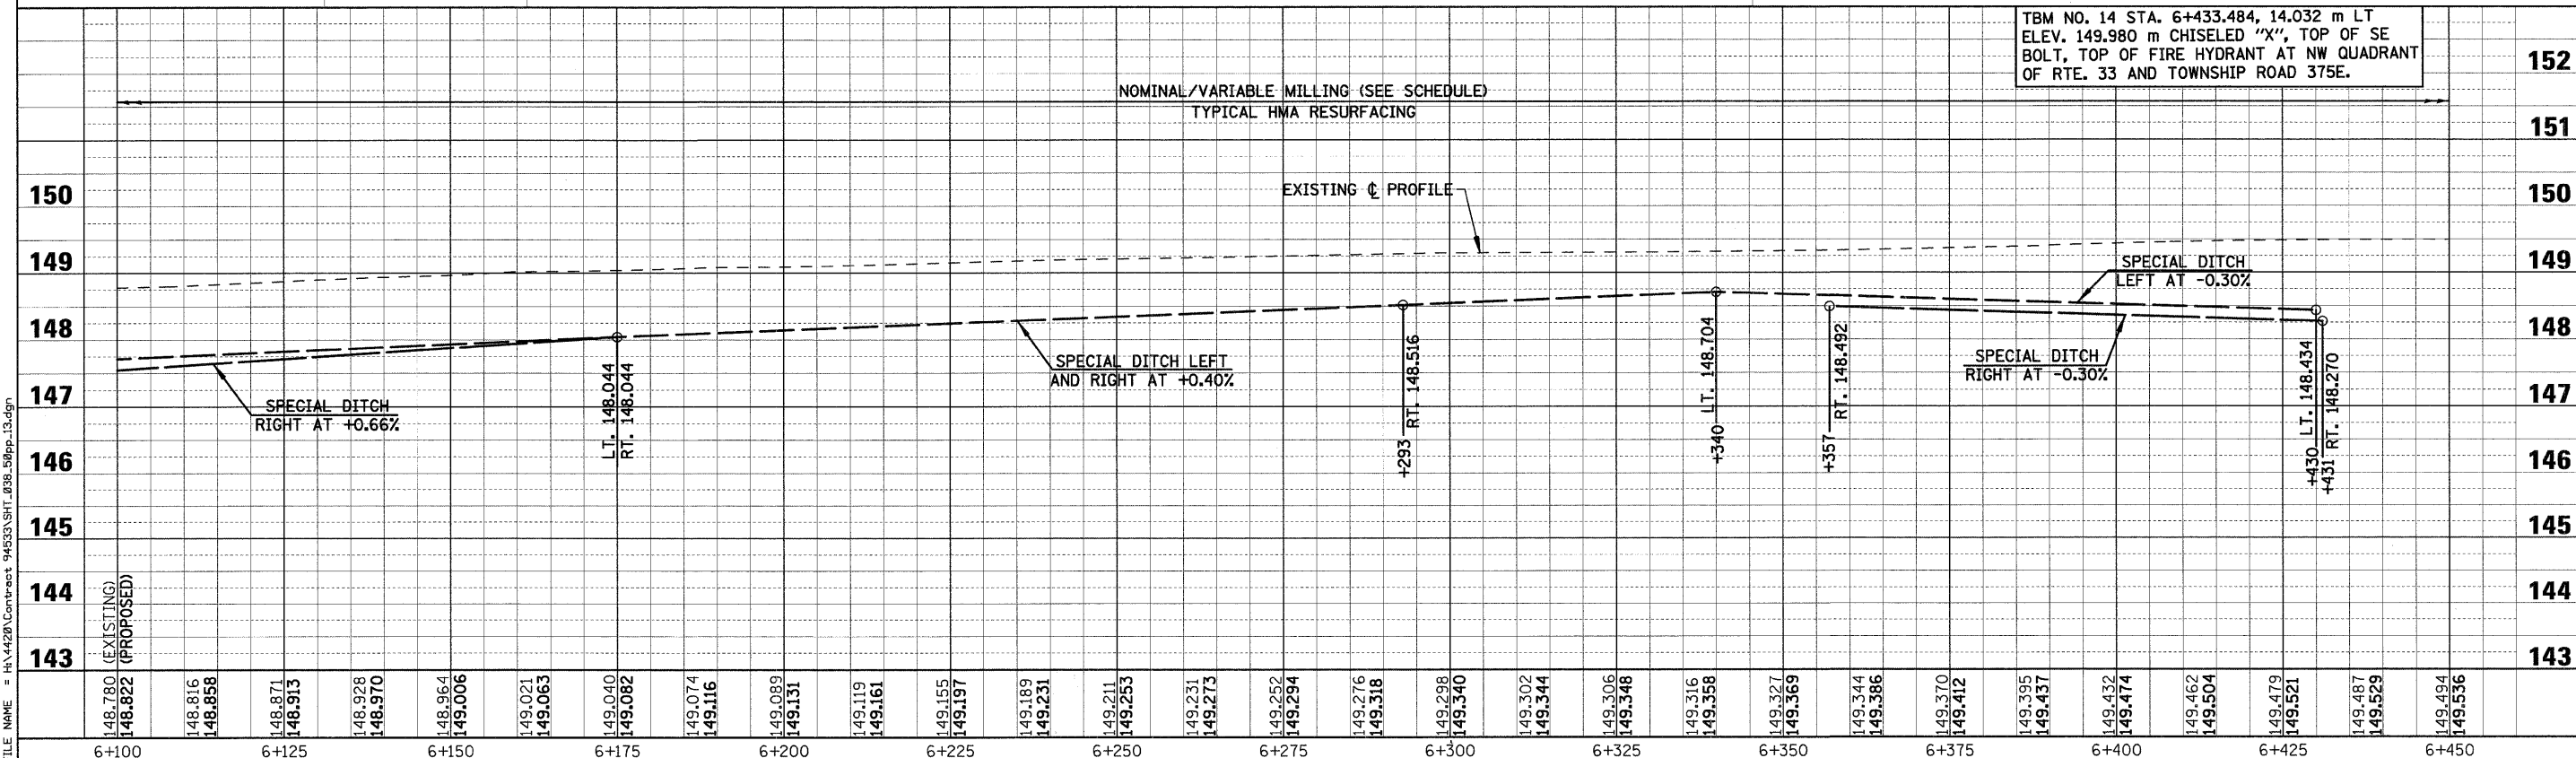


F.A.P. RTE.	SECTION	COUNTY	TOTAL SHEETS	SHEET NO.
781	1YRS	CRAWFORD	212	38
STA. 6+100 TO STA. 6+450		FED. ROAD DIST. NO.	ILLINOIS	FED. AID PROJECT

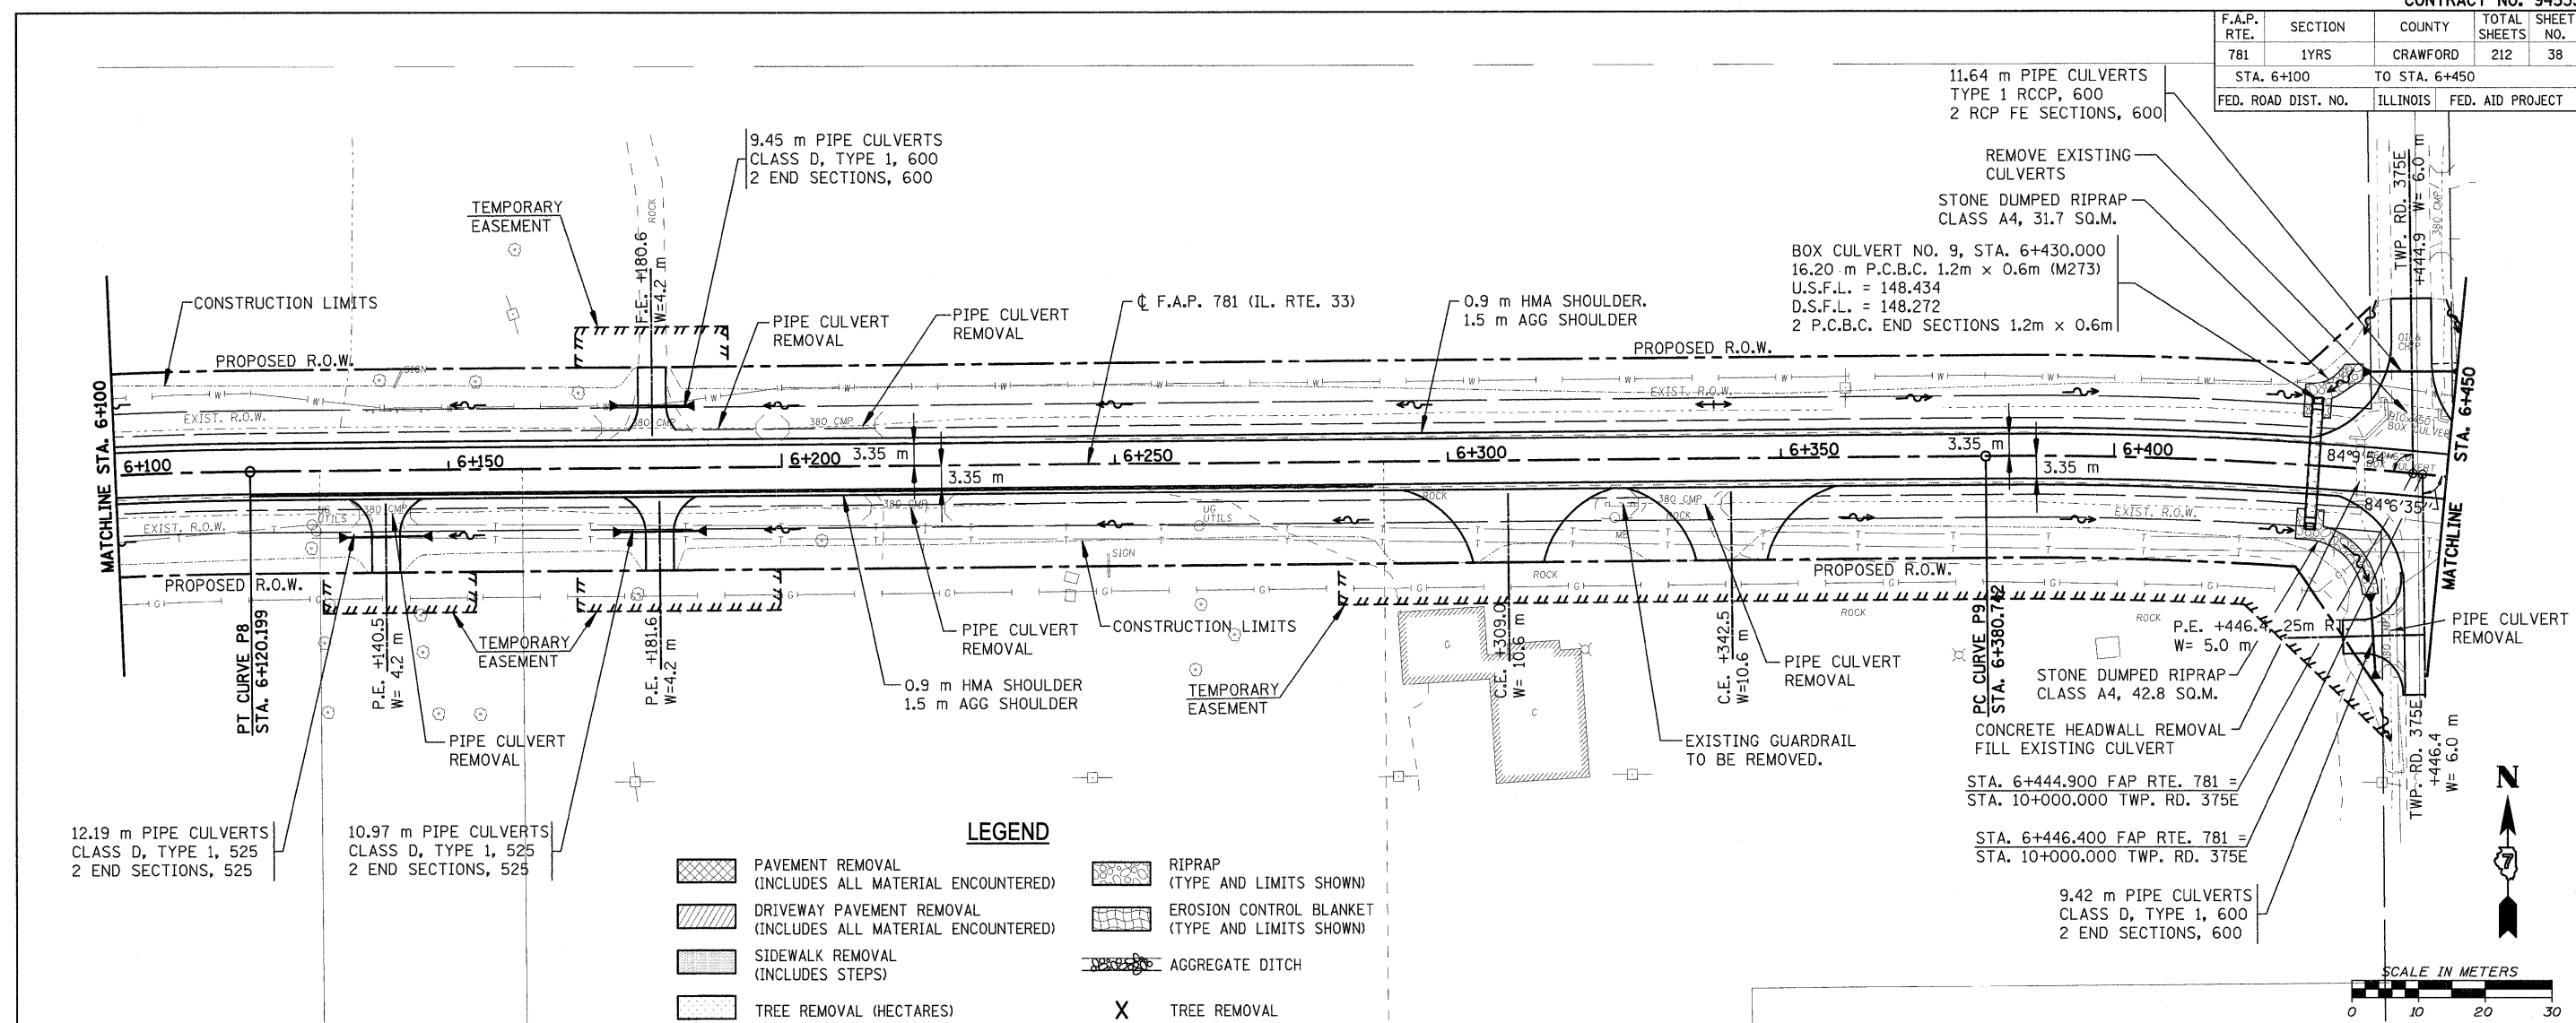

PLOT DATE = 12/22/2006
 FILE NAME = H:\V420\Contract\94533\SH1_038_58pp_13.dgn

Sheet: 13
 Angle: 359.9948
 Chain: P_IL33

HMG JOB NO. 4420