
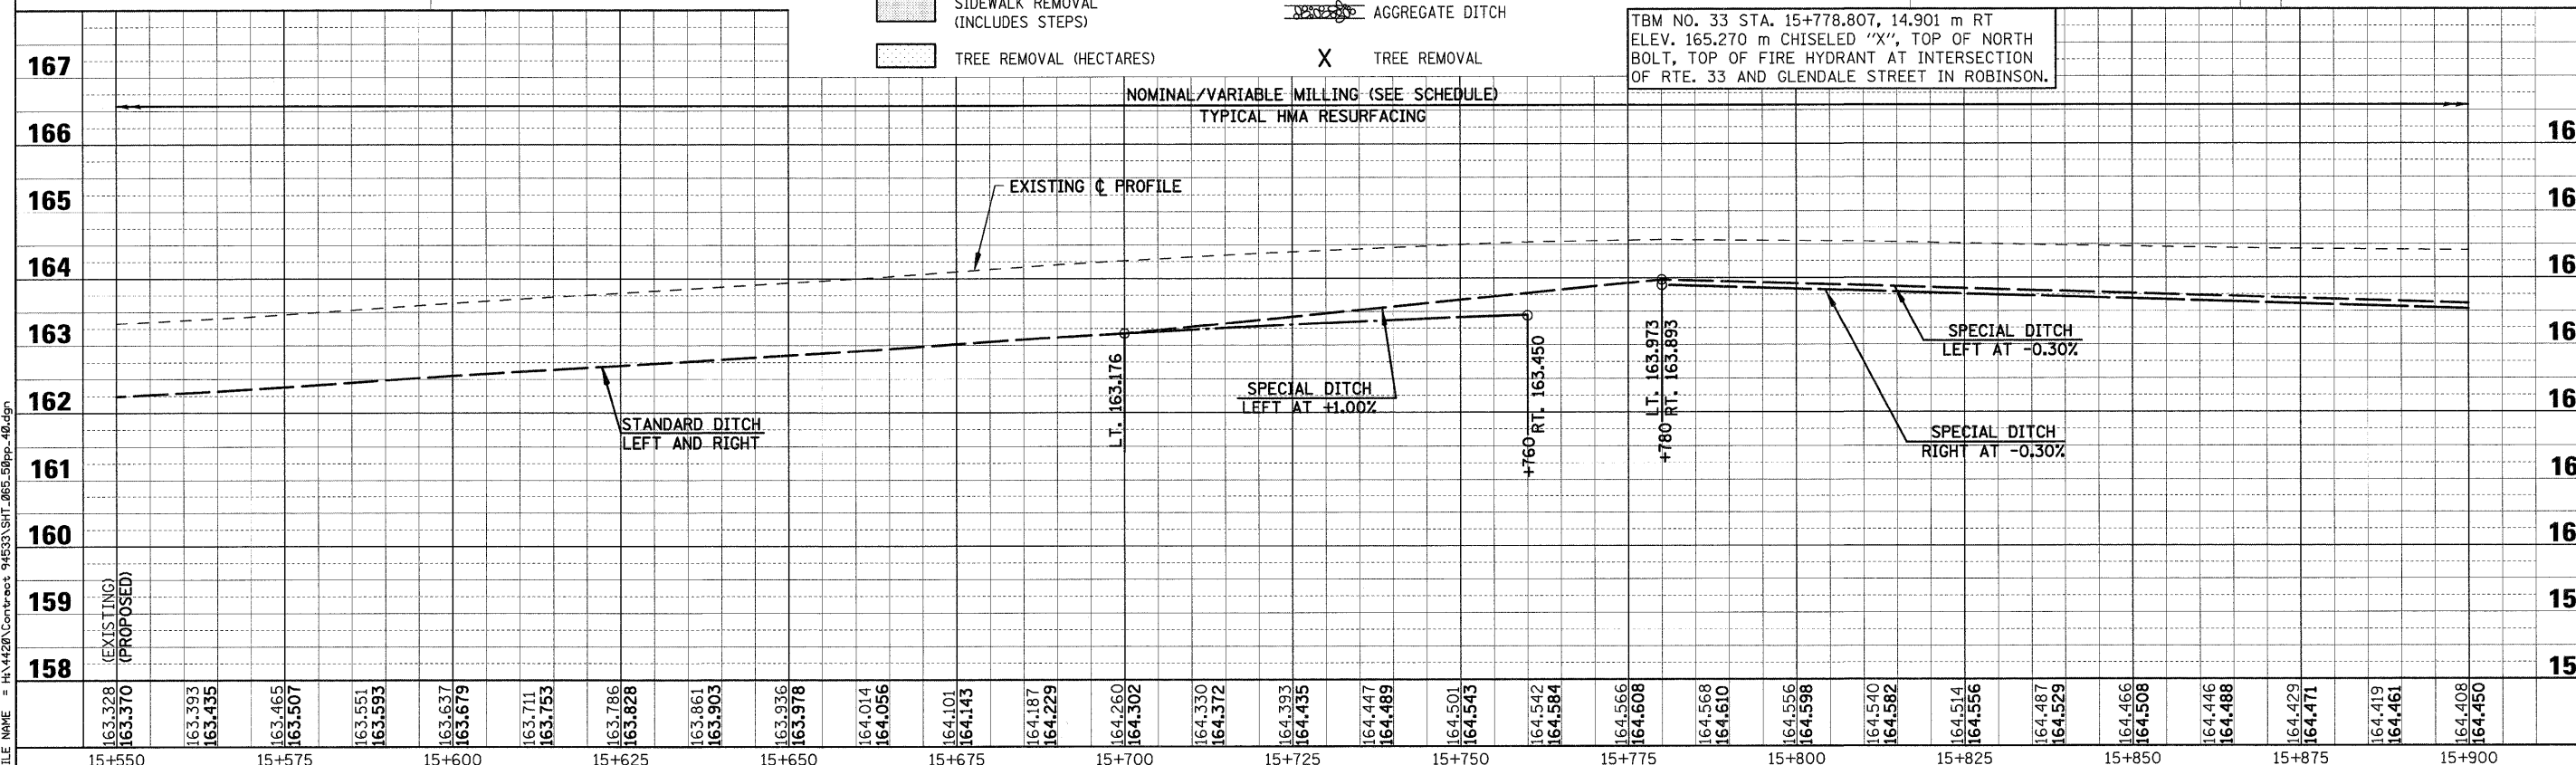


F.A.P. RTE.	SECTION	COUNTY	TOTAL SHEETS	SHEET NO.
781	1YRS	CRAWFORD	212	65
STA. 15+550		TO STA. 15+900		
FED. ROAD DIST. NO.	ILLINOIS	FED. AID PROJECT		

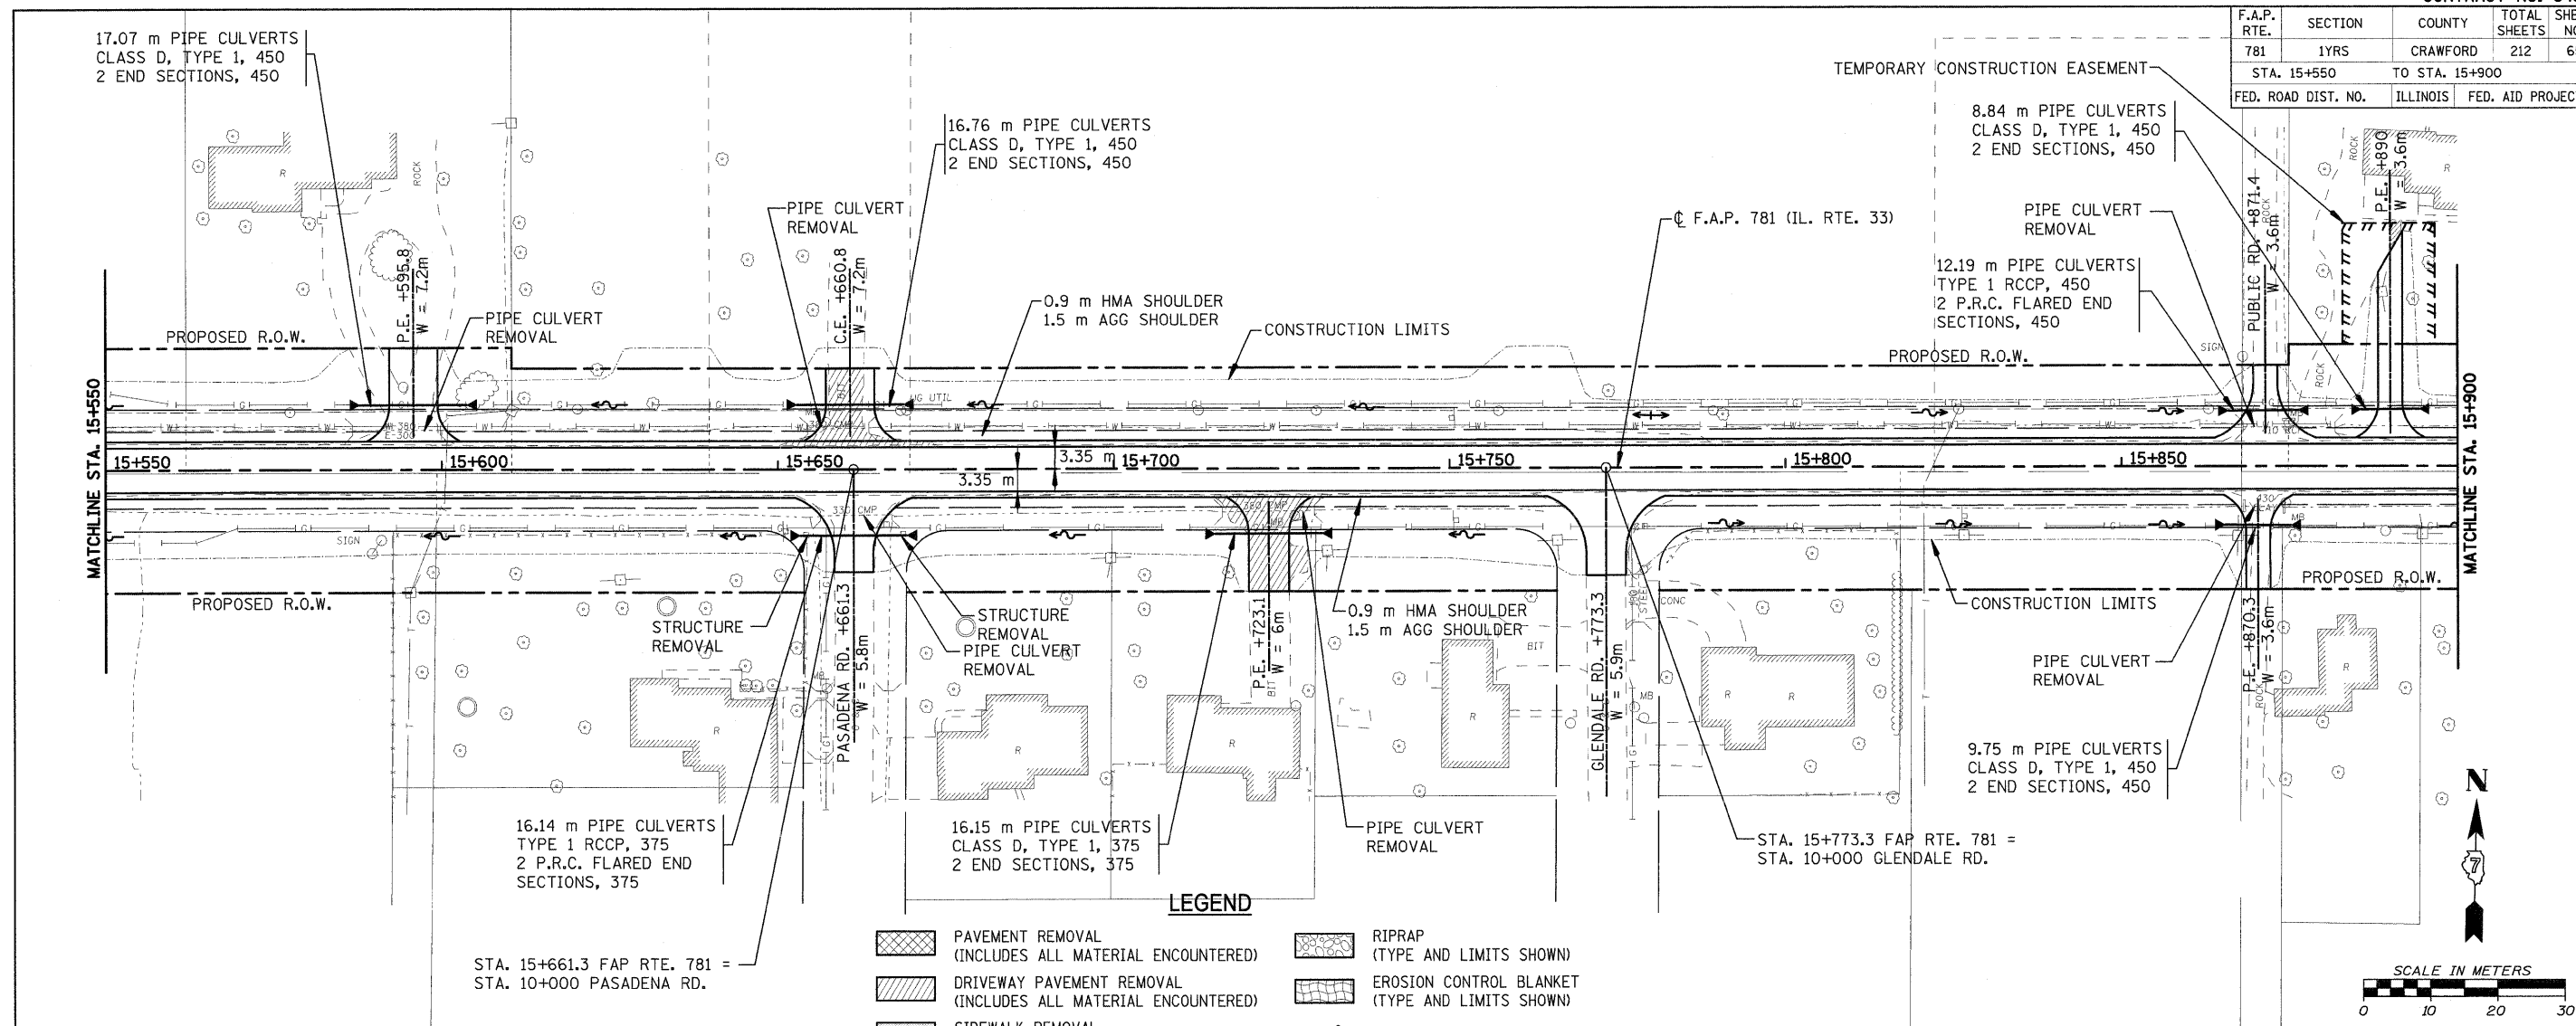

PLOT DATE = 12/22/2008
 FILE NAME = H:\4422\Conte\cont_94533\SHT_265_59pp_40.dgn