




F.A.P. RTE.	SECTION	COUNTY	TOTAL SHEETS	SHEET NO.
781	1YRS	CRAWFORD	212	77
STA.		TO STA.		
FED. ROAD DIST. NO.		ILLINOIS	FED. AID PROJECT	

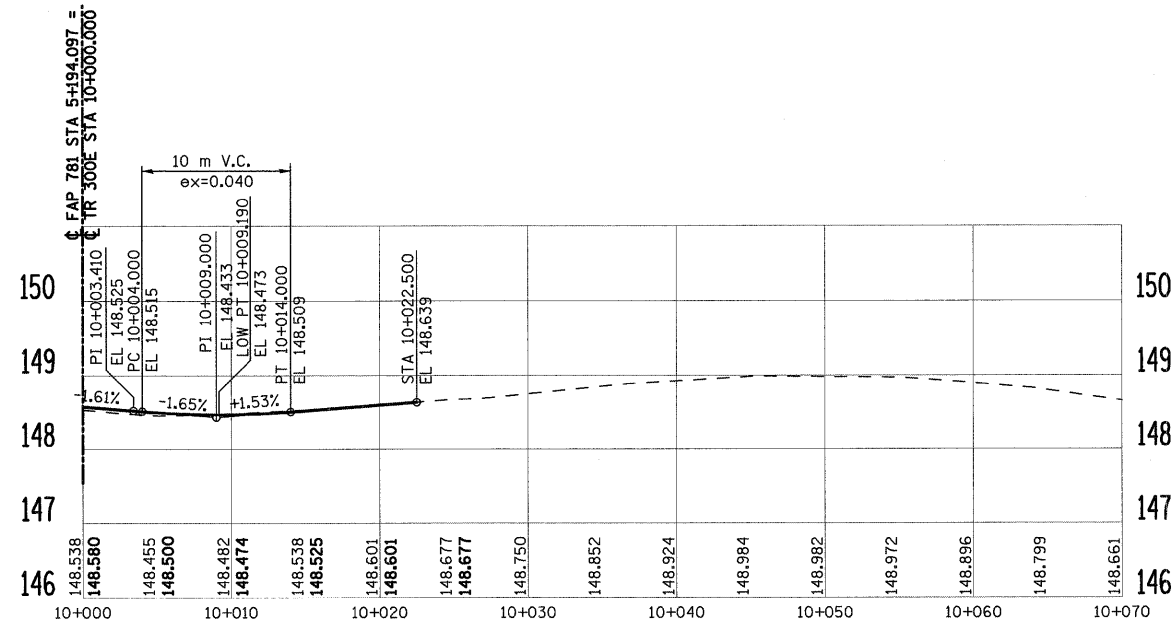

TR 300E (RT)

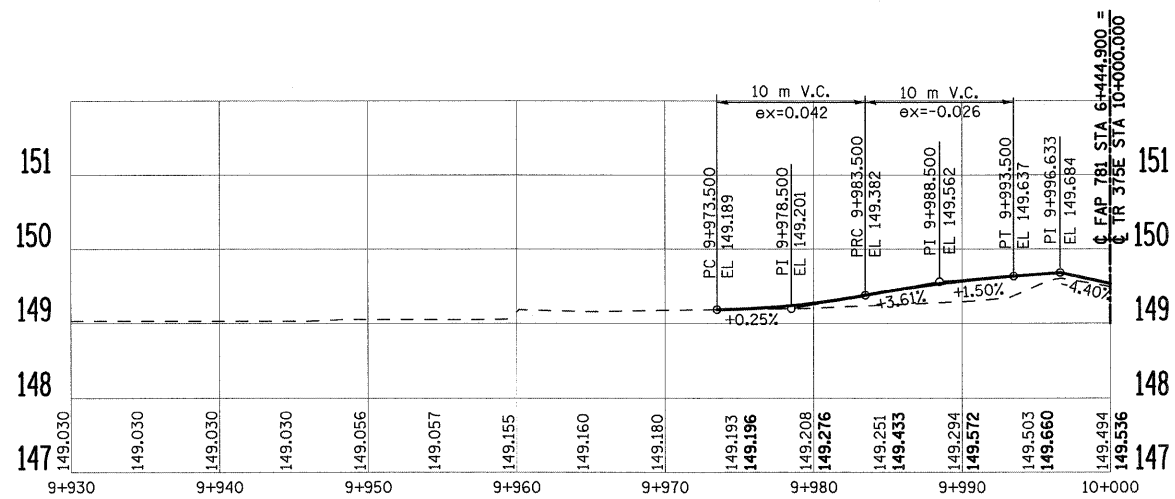

TR 375 (LT)

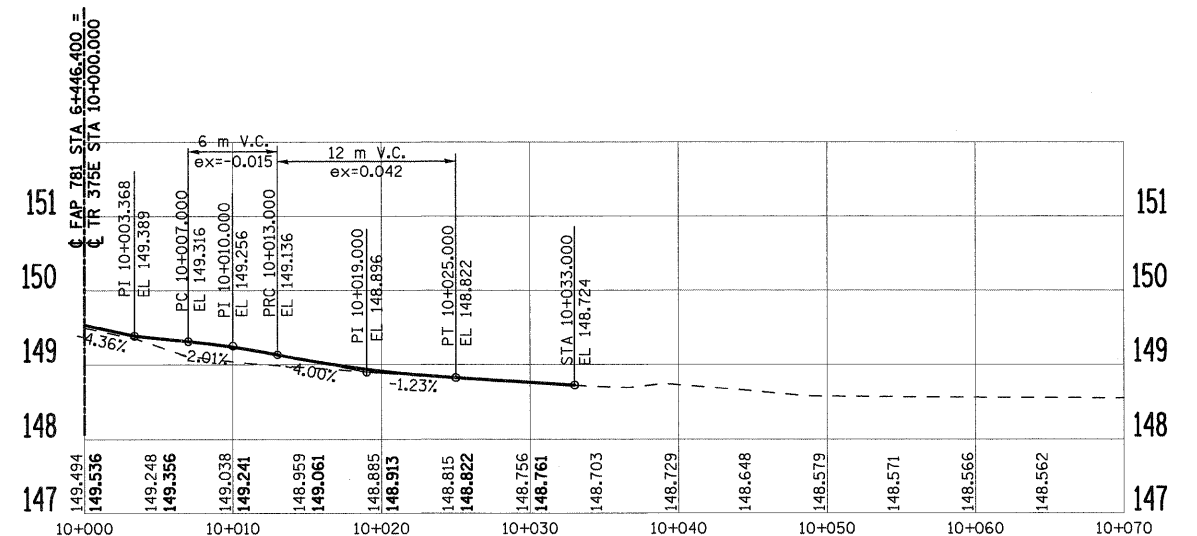

TR 375E (RT)

PLOT DATE = 12/22/2008  
FILE NAME = R:\V420\com+est 94533\SH1\_077.srf\01.dgn

REVISIONS	
NAME	DATE

ILLINOIS DEPARTMENT OF TRANSPORTATION  
**PROPOSED SIDE ROAD PROFILES**  
SCALE AS SHOWN DRAWN BY EDW  
DATE DECEMBER 22, 2008 CHECKED BY LWJ