




F.A.P. RTE.	SECTION	COUNTY	TOTAL SHEETS	SHEET NO.
781	1YRS	CRAWFORD	212	78
STA.		TO STA.		
FED. ROAD DIST. NO.		ILLINOIS	FED. AID PROJECT	

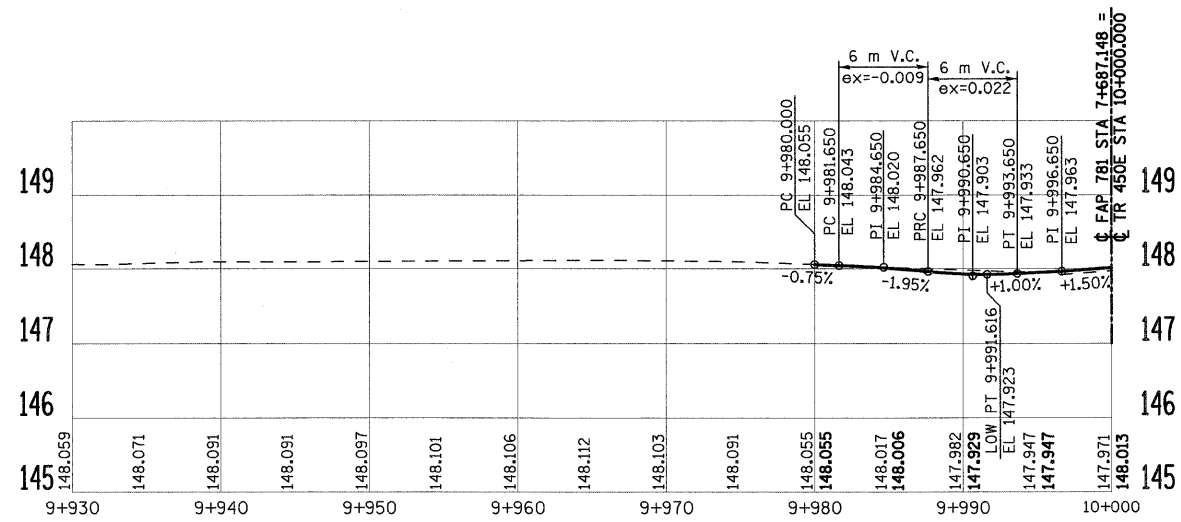

TR 450E (LT)

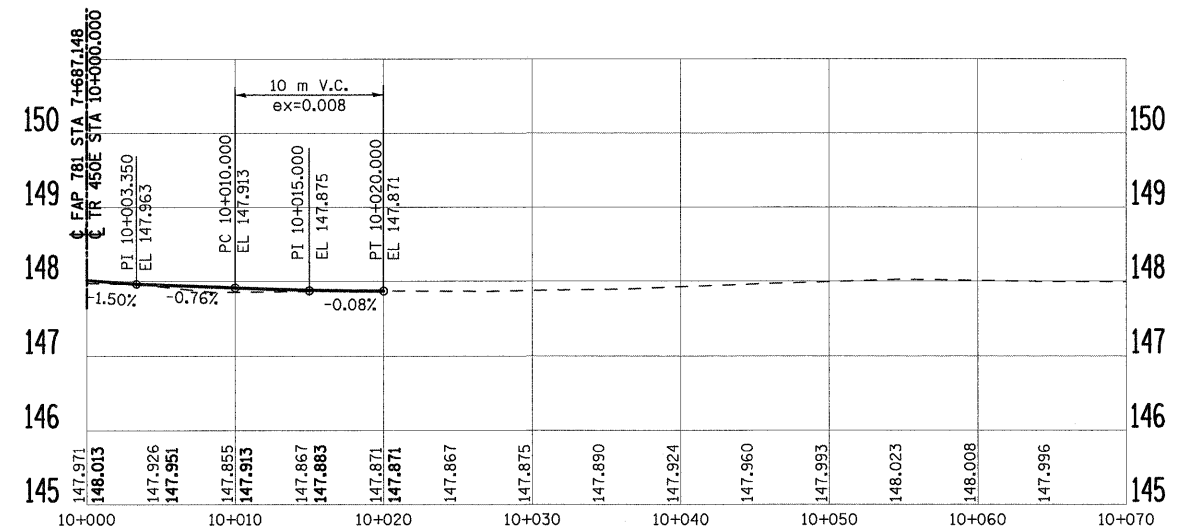

TR 450E (RT)

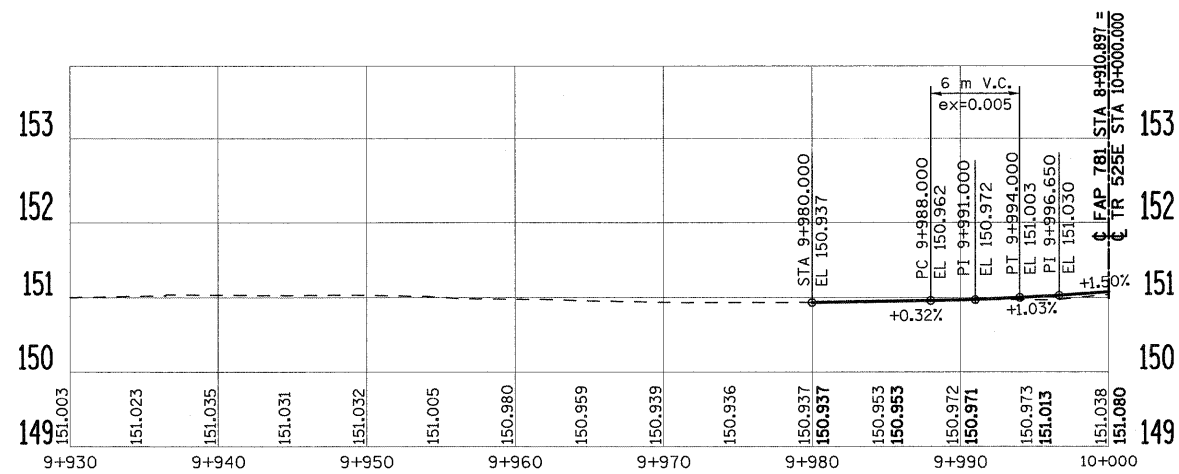

TR 525E (LT)

PLOT DATE = 12/22/2008
FILE NAME = H:\1420\Contract 94533\SH1_078.dwg

REVISIONS		ILLINOIS DEPARTMENT OF TRANSPORTATION	
NAME	DATE		
		PROPOSED SIDE ROAD PROFILES	
		SCALE AS SHOWN	DRAWN BY EDW
		DATE DECEMBER 22, 2008	CHECKED BY LWJ