




F.A.P. RTE.	SECTION	COUNTY	TOTAL SHEETS	SHEET NO.
781	1YRS	CRAWFORD	212	79
STA. TO STA.		FED. ROAD DIST. NO. ILLINOIS FED. AID PROJECT		

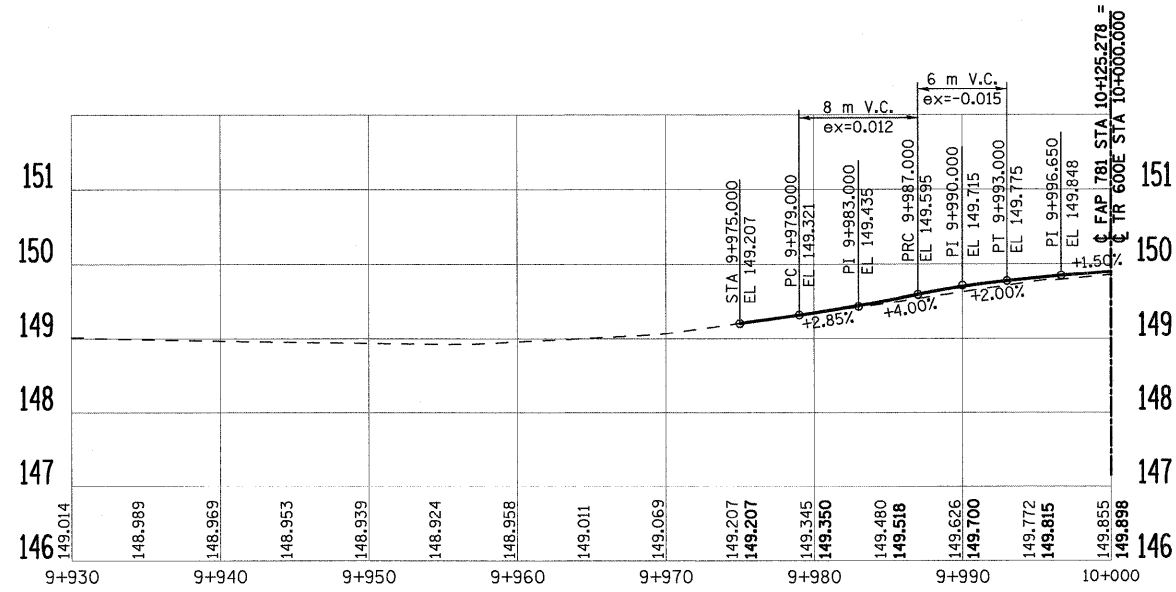

STOY RD. TR 600 E (LT.)

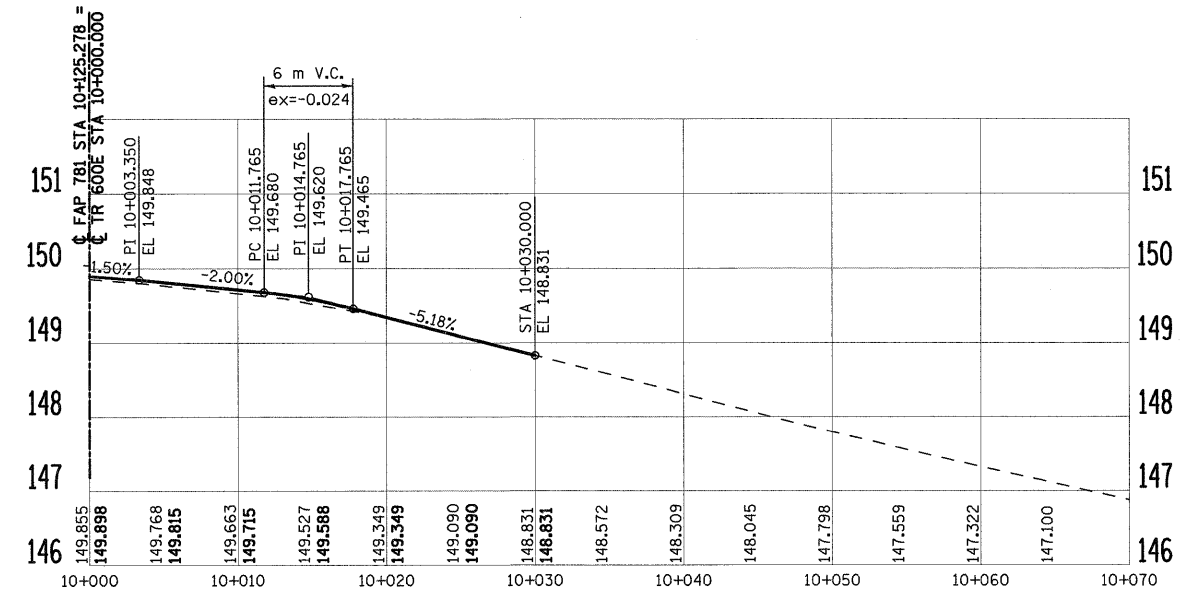

STOY RD. TR 600 E (RT.)

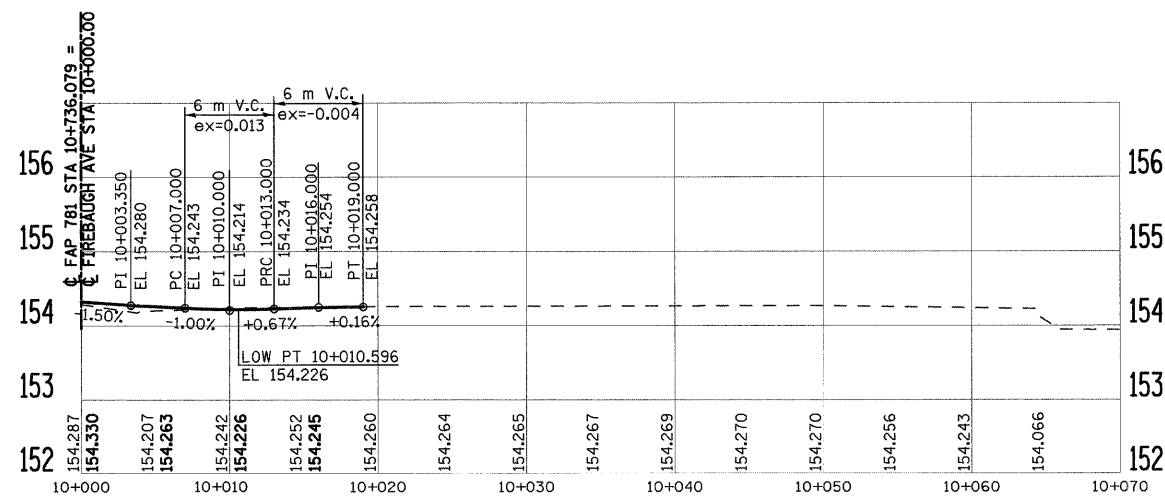

FIREBAUGH AVE. (RT.)

PLOT DATE = 12/22/2008  
FILE NAME = H:\4426\Cont-est\_94533\SHT\_879.dgn

REVISIONS		ILLINOIS DEPARTMENT OF TRANSPORTATION
NAME	DATE	
		<p><b>PROPOSED SIDE ROAD PROFILES</b></p> <p>SCALE AS SHOWN      DRAWN BY EDW</p> <p>DATE DECEMBER 22, 2008      CHECKED BY LWJ</p>