




F.A.P. RTE.	SECTION	COUNTY	TOTAL SHEETS	SHEET NO.
781	1YRS	CRAWFORD	212	80
STA.		TO STA.		
FED. ROAD DIST. NO.		ILLINOIS	FED. AID PROJECT	

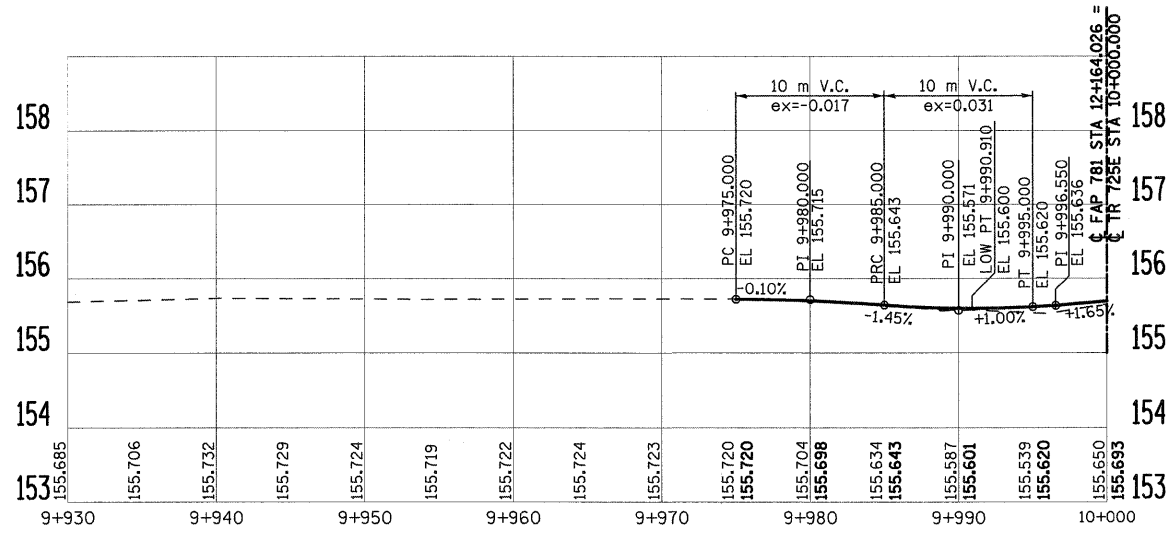


TR 725 E (LT.)

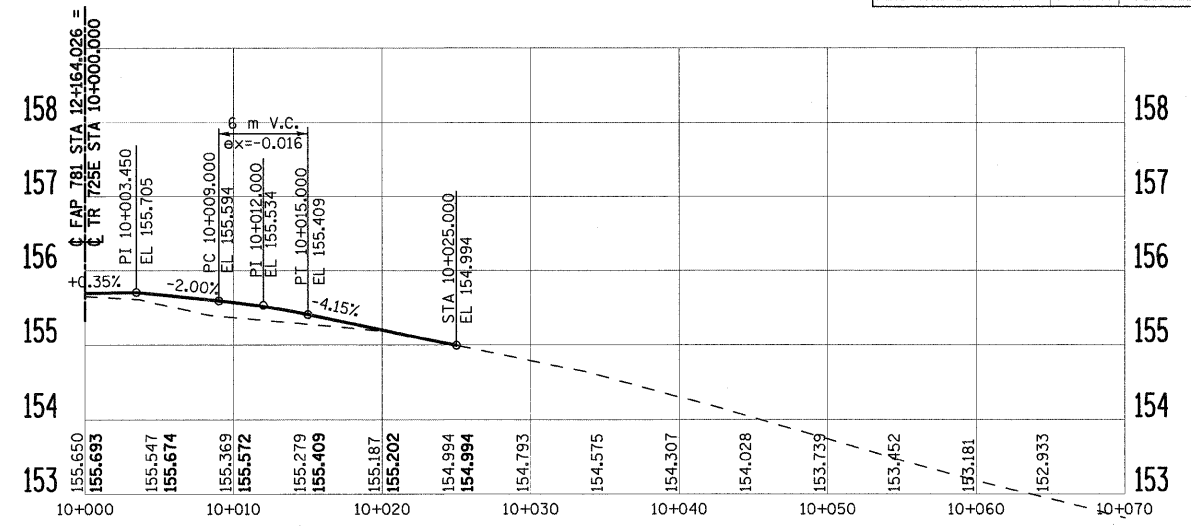

TR 725 E (RT.)

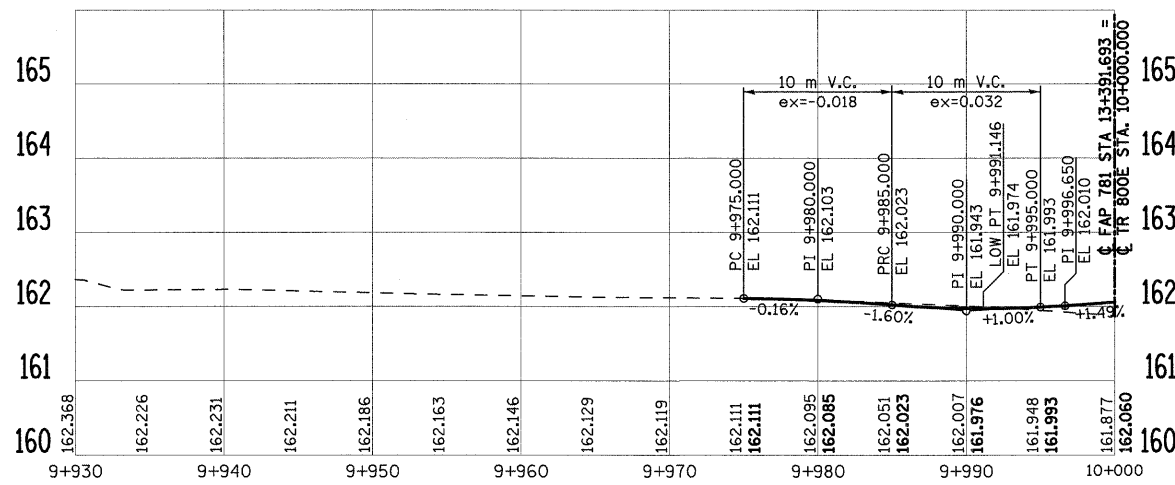

TR 800 E (LT.)

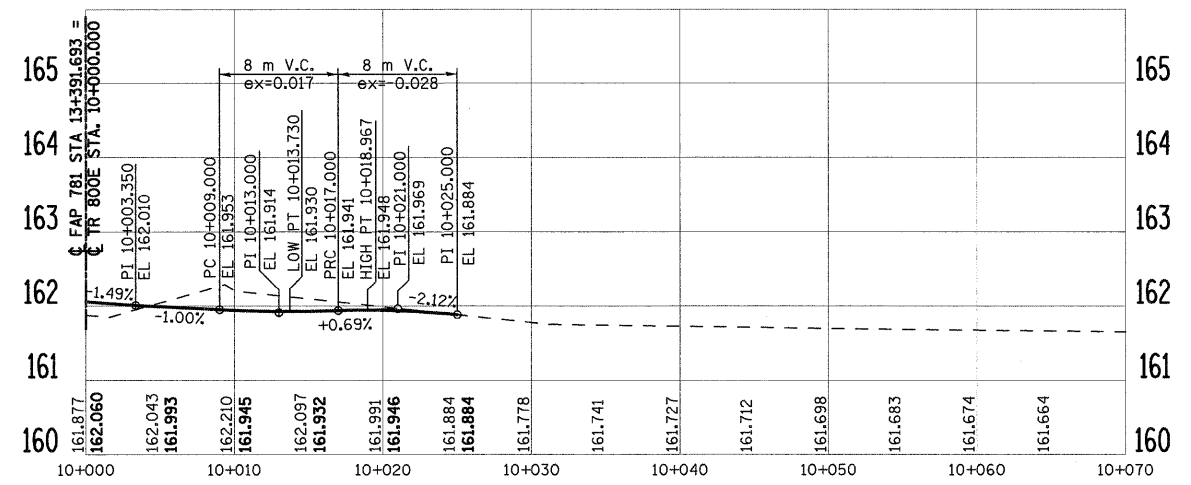

TR 800 E (RT.)

PLOT DATE = 12/22/2008  
FILE NAME = H:\1420\Contract 94533\SH1\_800.dgn

REVISIONS		ILLINOIS DEPARTMENT OF TRANSPORTATION
NAME	DATE	
		<b>PROPOSED SIDE ROAD PROFILES</b>

SCALE AS SHOWN      DRAWN BY EDW  
DATE DECEMBER 22, 2008      CHECKED BY LWJ