
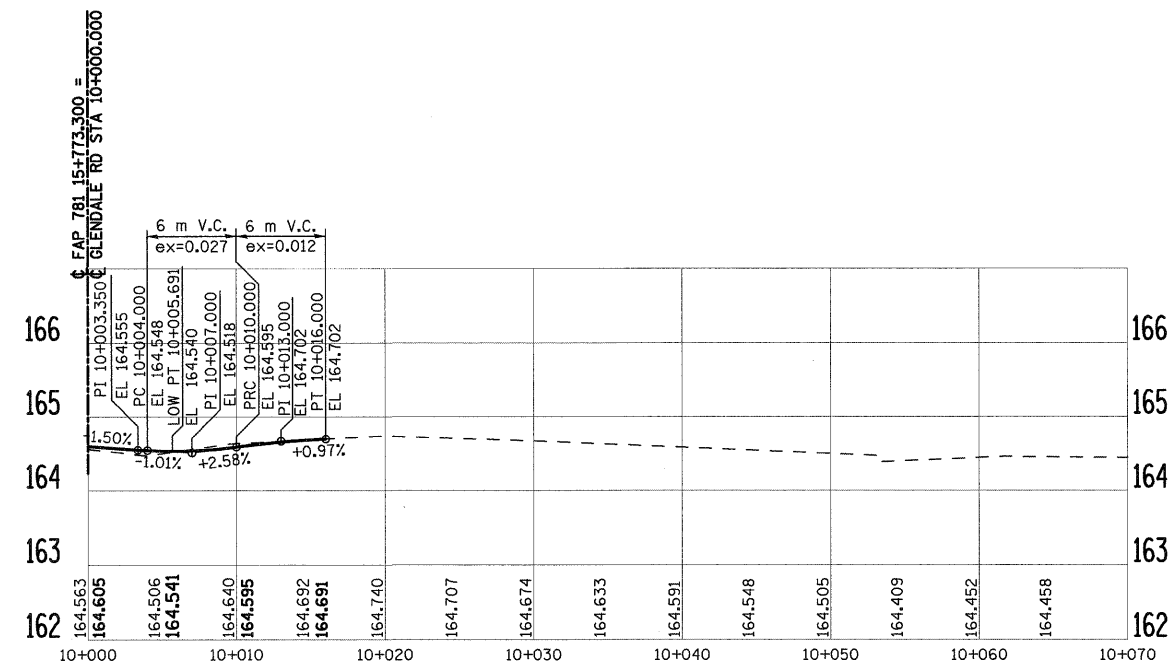
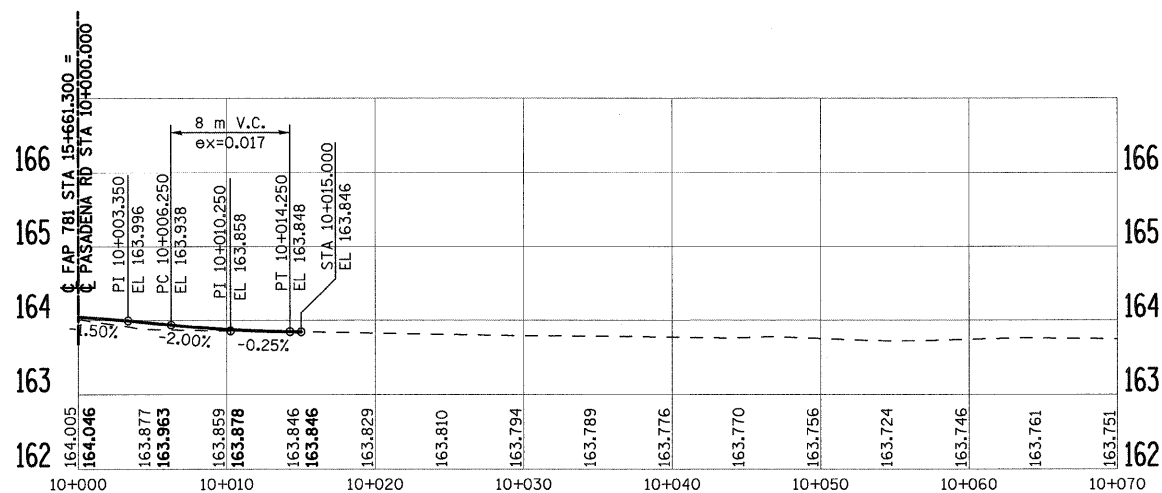
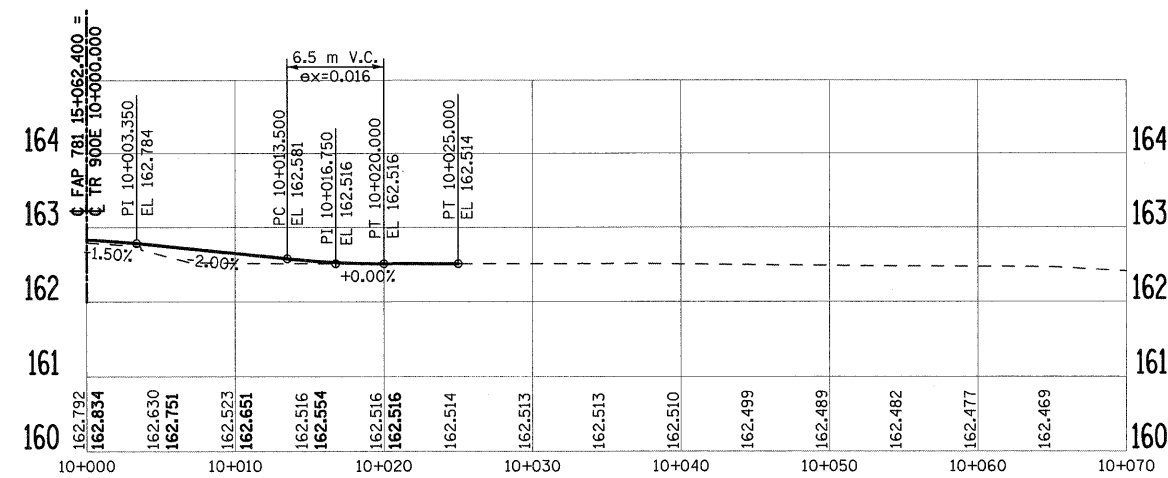


F.A.P. RTE.	SECTION	COUNTY	TOTAL SHEETS	SHEET NO.
781	LYRS	CRAWFORD	212	81
STA. TO STA.		FED. ROAD DIST. NO. ILLINOIS FED. AID PROJECT		

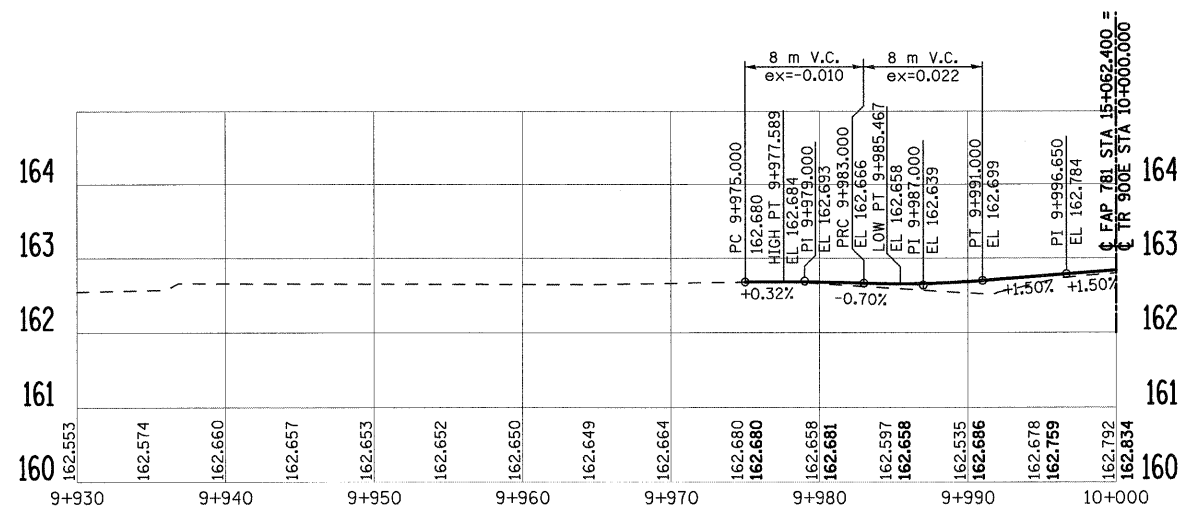

PLOT DATE = 12/22/2008
FILE NAME = H:\4428\Contract\94533\SHT_801.dgn

REVISIONS		ILLINOIS DEPARTMENT OF TRANSPORTATION
NAME	DATE	
		<p>PROPOSED SIDE ROAD PROFILES</p> <p>SCALE AS SHOWN DRAWN BY EDW</p> <p>DATE DECEMBER 22, 2008 CHECKED BY LWJ</p>