


F.A.P. RTE.	SECTION	COUNTY	TOTAL SHEETS	SHEET NO.
781	1YRS	CRAWFORD	212	85
STA.		TO STA.		
FED. ROAD DIST. NO.	ILLINOIS	FED. AID PROJECT		

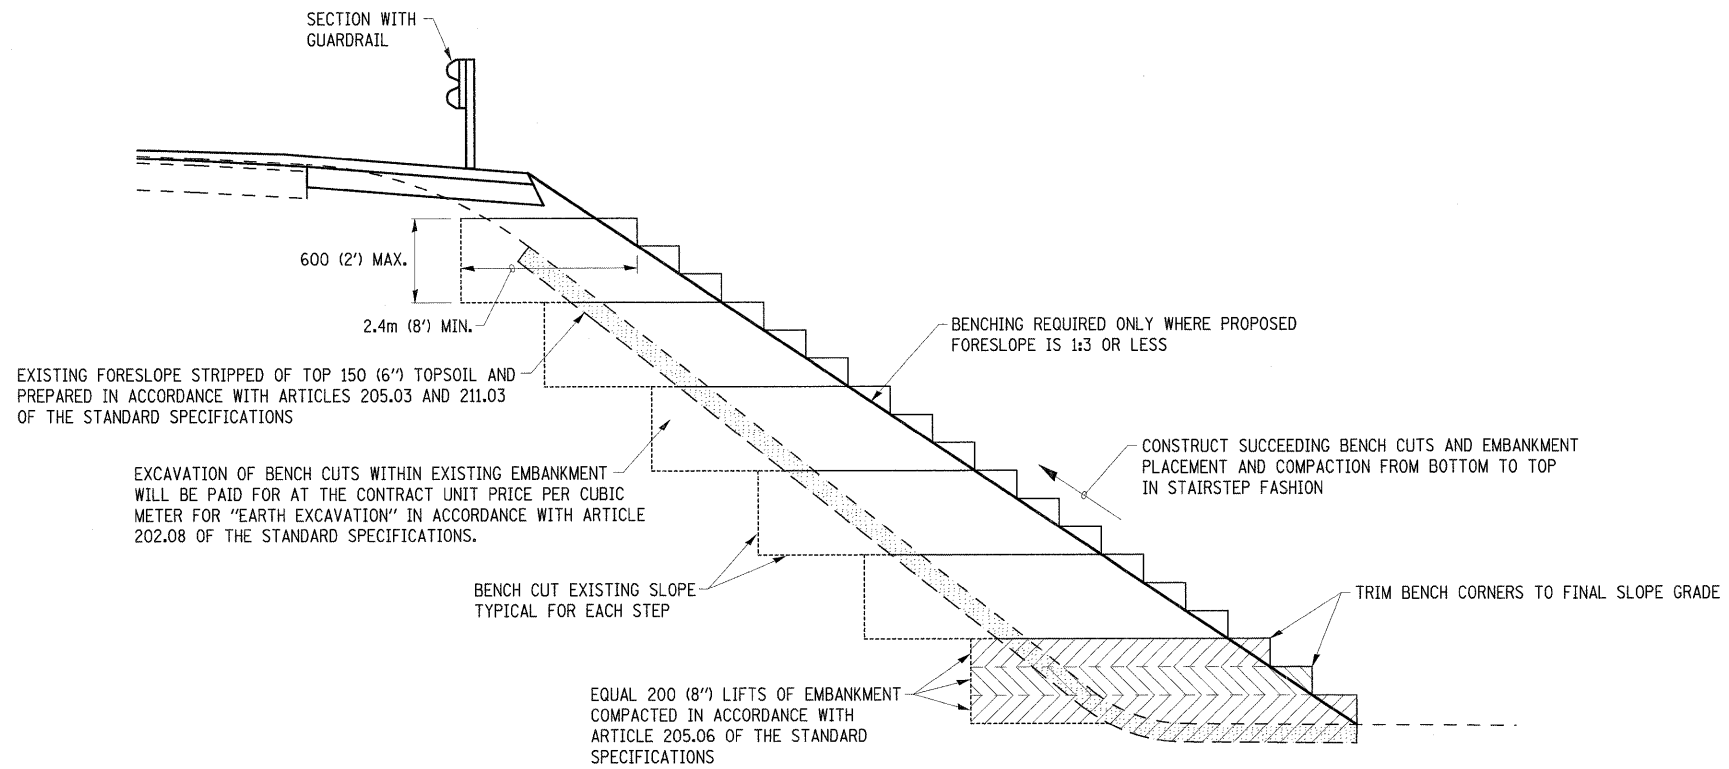

TYPICAL BENCHING DETAIL FOR EMBANKMENTS

PLOT DATE = 12/22/2008
FILE NAME = H:\442\Contract\94533\SH1_082.dwg

REVISIONS		ILLINOIS DEPARTMENT OF TRANSPORTATION
NAME	DATE	
		EMBANKMENT BENCHING DETAILS
SCALE NO SCALE		DRAWN BY KOJ
DATE DECEMBER 22, 2008		CHECKED BY LWJ

H. M. & G. NO. 4420