


F.A.P. RTE.	SECTION	COUNTY	TOTAL SHEETS	SHEET NO.
781	149	CRAWFORD	212	112
STA. 150		TO STA. 147		24
FED. ROAD DIST. NO. 150		ILLINOIS FED. AID PROJECT 147		24

NO.	AREAS CHECKED	DATE

NO.	AREAS CHECKED	DATE

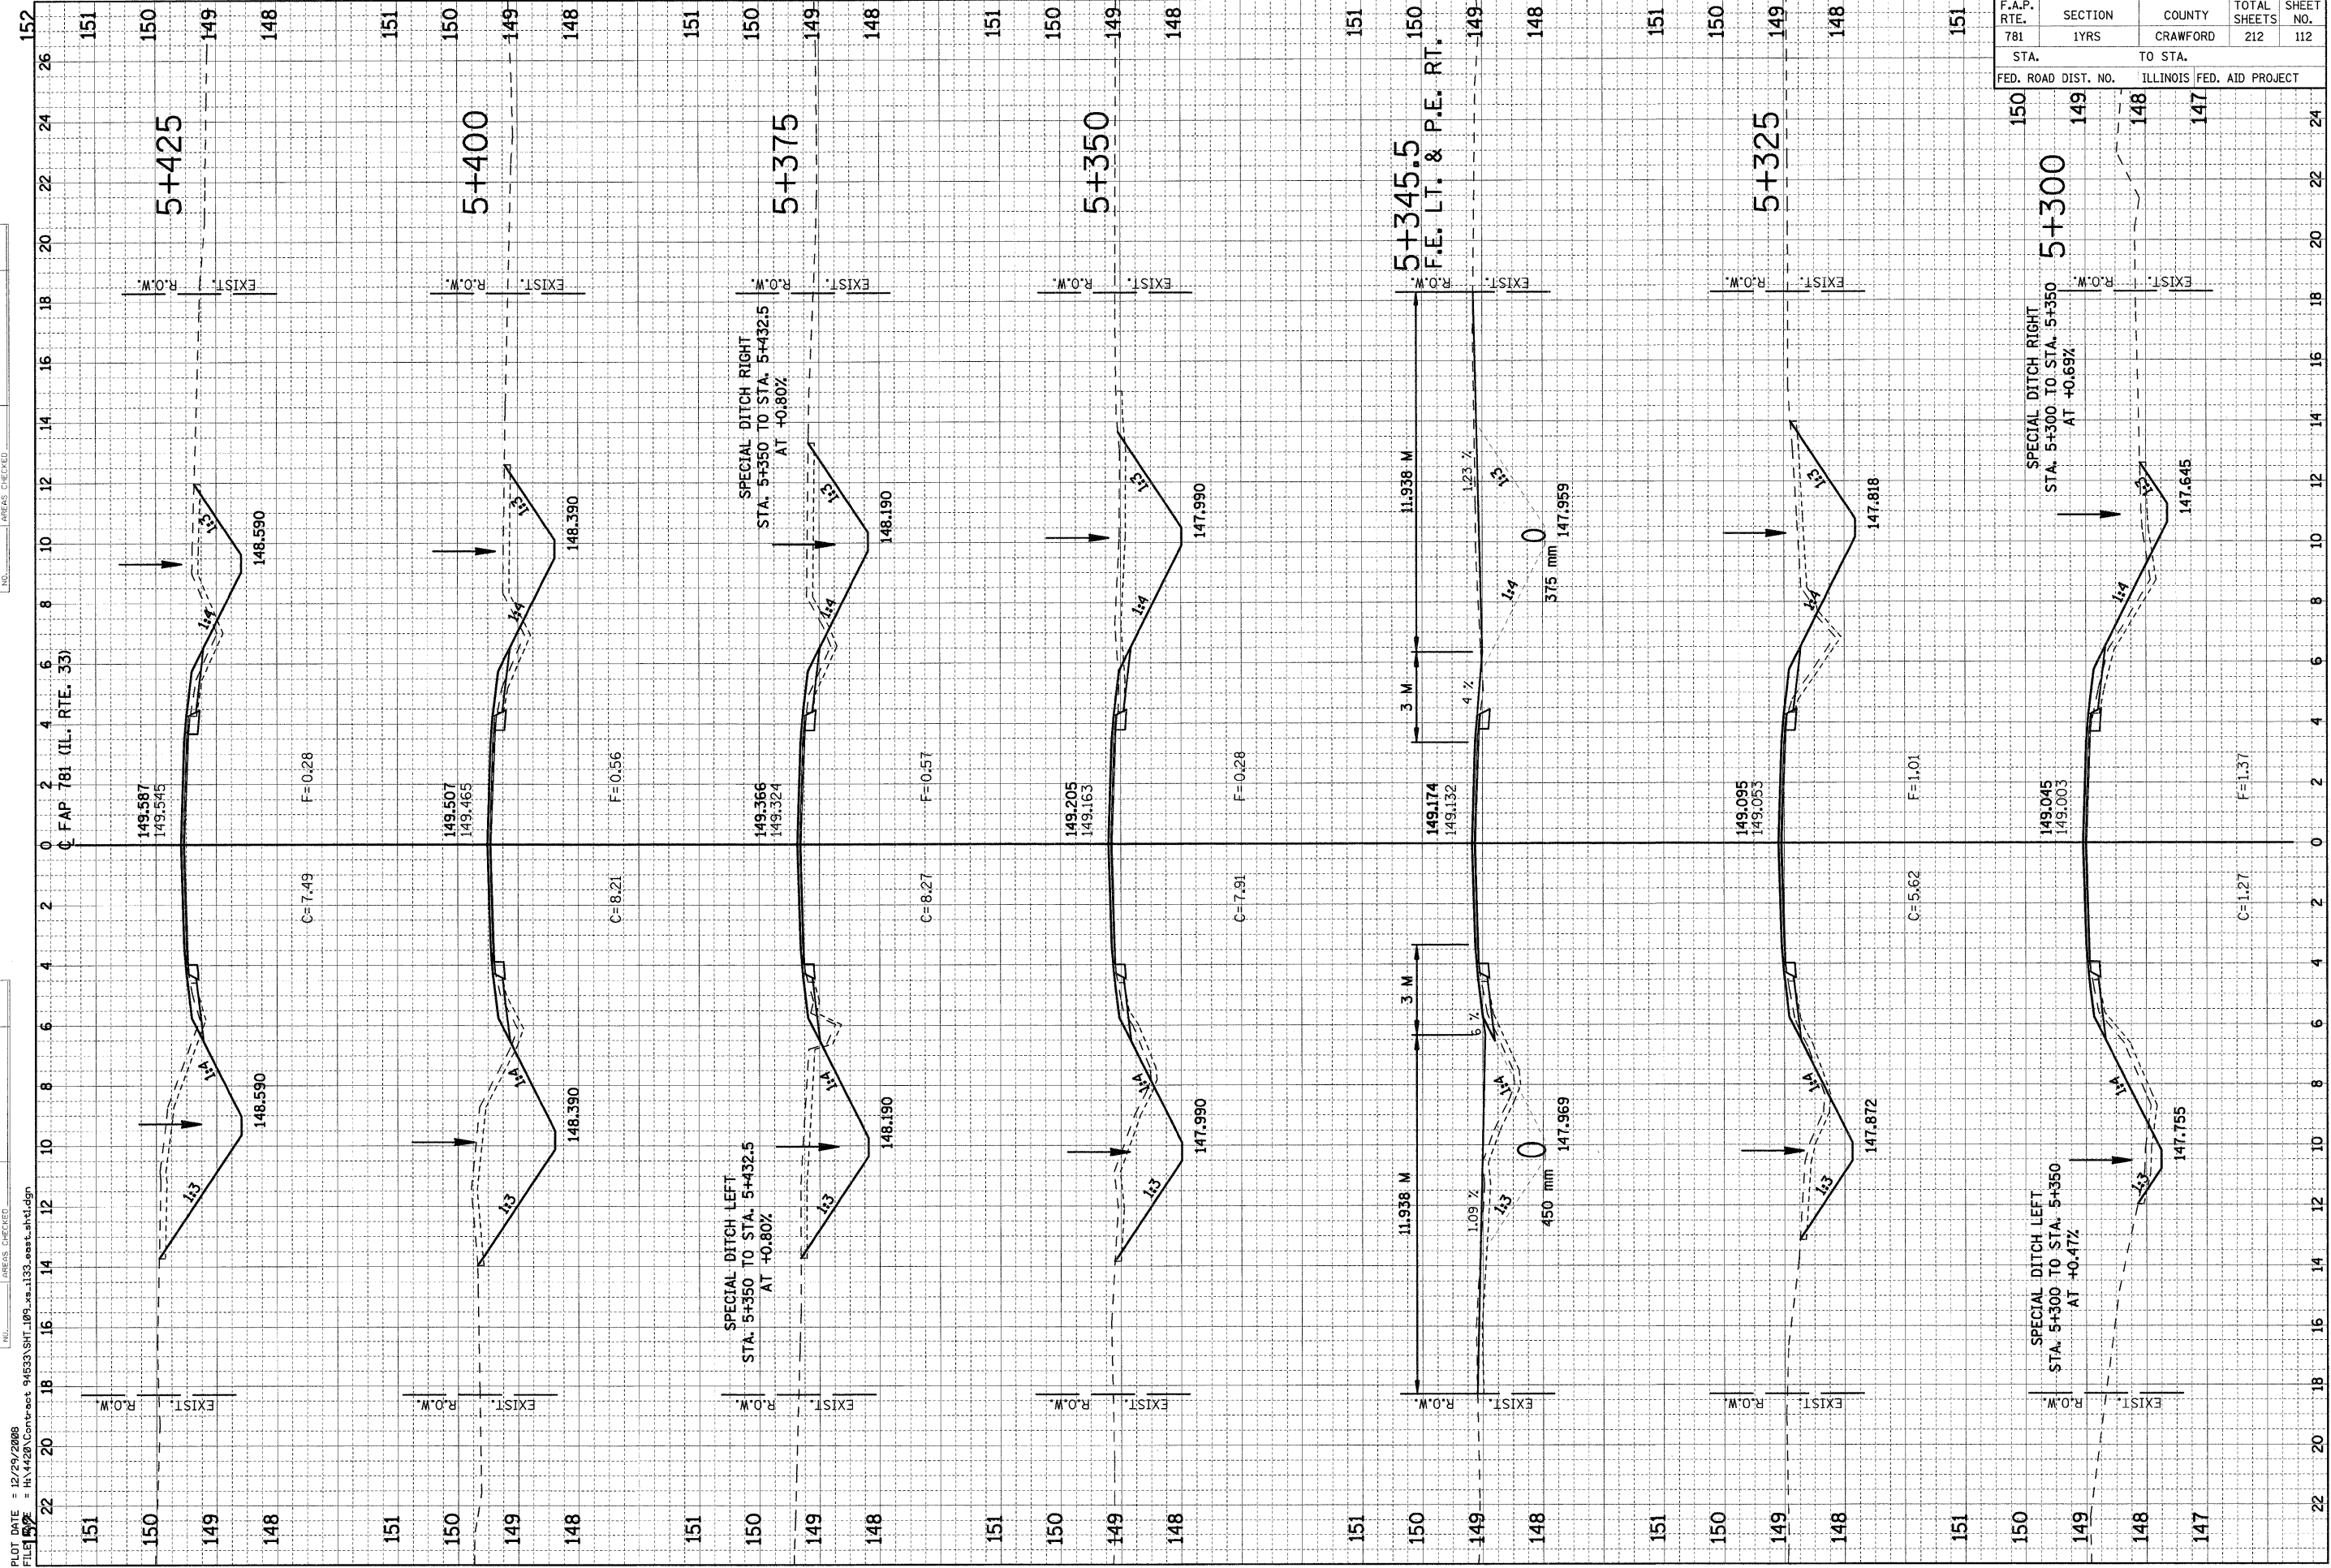

PLOT DATE = 12/29/2008
 FILE NAME = H:\4420\Contract 94533\SH1_105_xa_1133_eeet_ah1.dgn