


ORIGINAL SURVEY NO.	DATE
SURVEY PLOTTED	BY
NOTE BOOK	DATE
AREAS CHECKED	

ORIGINAL SURVEY NO.	DATE
SURVEY PLOTTED	BY
NOTE BOOK	DATE
AREAS CHECKED	

PLOT DATE = 12/29/2008  
 FILE NAME = H:\1420\Contract 94533\SHT.135-vs.133-east.sht3.dgn

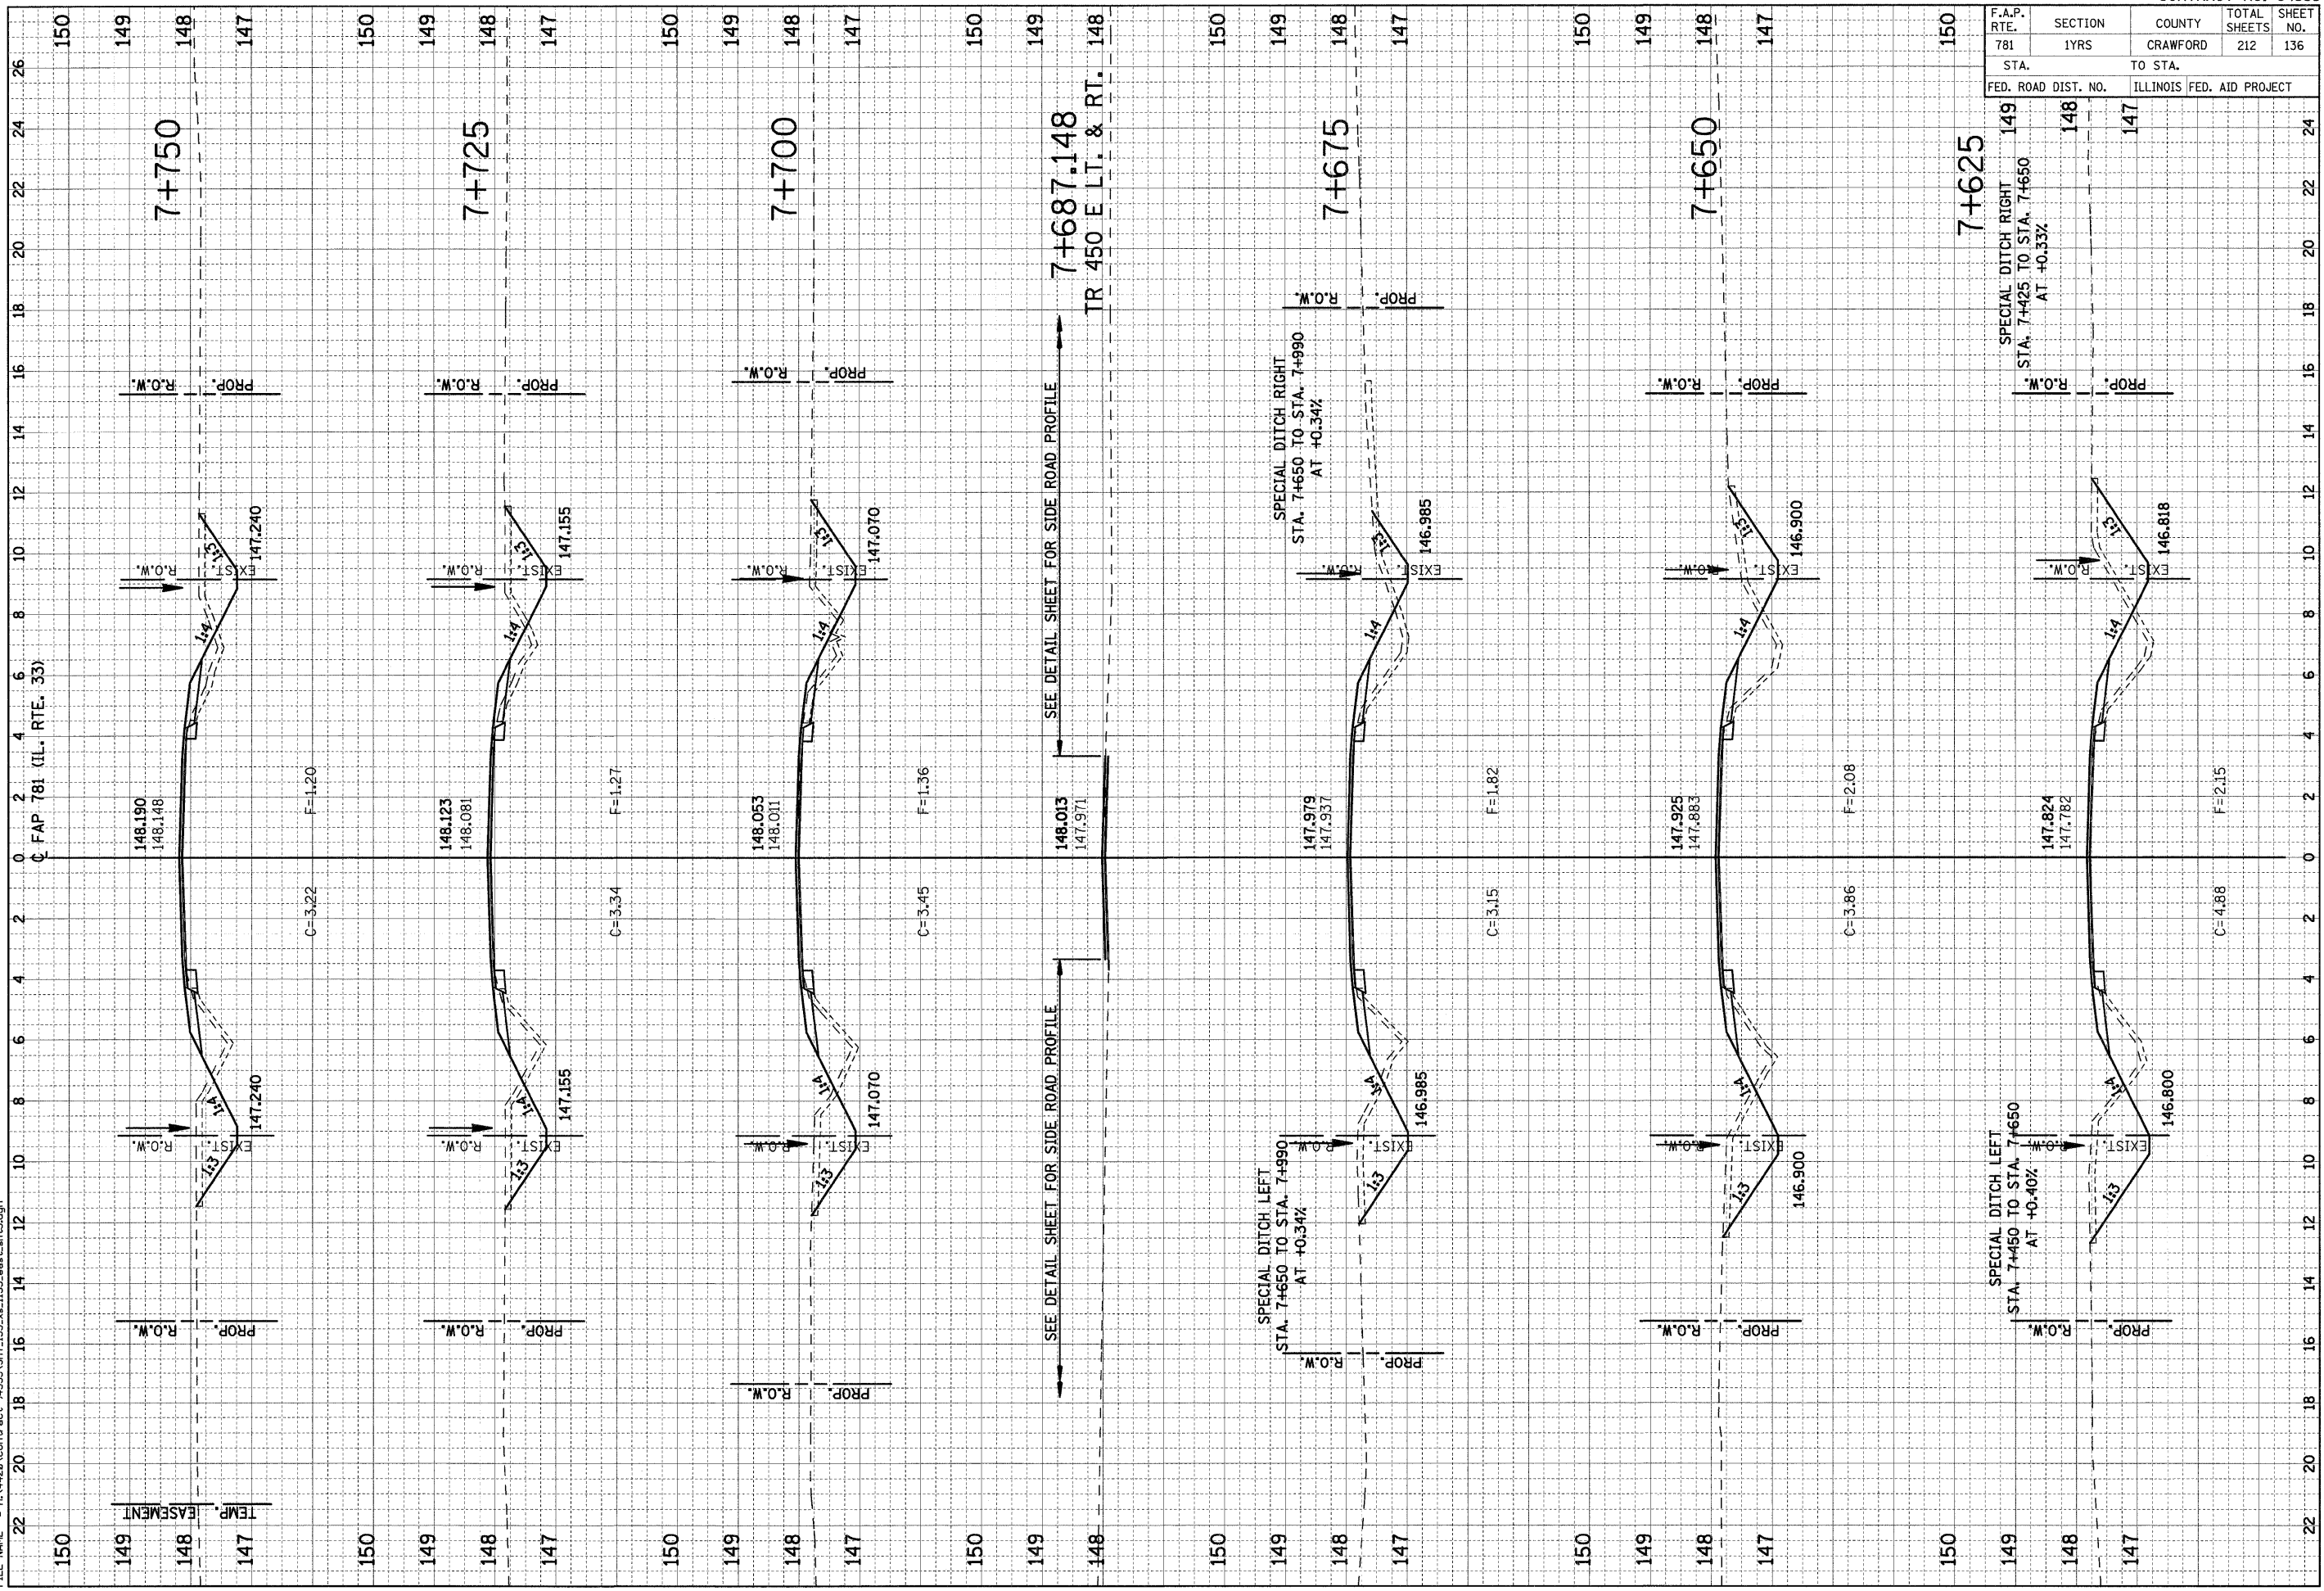

F.A.P. RTE.	SECTION	COUNTY	TOTAL SHEETS	SHEET NO.
781	1YRS	CRAWFORD	212	136
STA.	TO STA.			
FED. ROAD DIST. NO.	ILLINOIS FED. AID PROJECT			