


F.A.P. RTE.	SECTION	COUNTY	TOTAL SHEETS	SHEET NO.
781	1YRS	CRAWFORD	212	151
STA.		TO STA.		
144		143		142
144		143		141
FED. ROAD DIST. NO.		ILLINOIS FED. AID PROJECT		

FINAL SURVEY NOTE BOOK NO.	BY	DATE
SURVEYED		
PLOTTED		
TEMPLATE		
AREAS CHECKED		

ORIGINAL SURVEY NOTE BOOK NO.	BY	DATE
SURVEYED		
PLOTTED		
TEMPLATE		
AREAS CHECKED		

PLOT DATE = 12/29/2008  
 FILE NAME = H:\4420\Cont\94533\SH1\_135\_xe.1133.eeet\_ah3.dgn

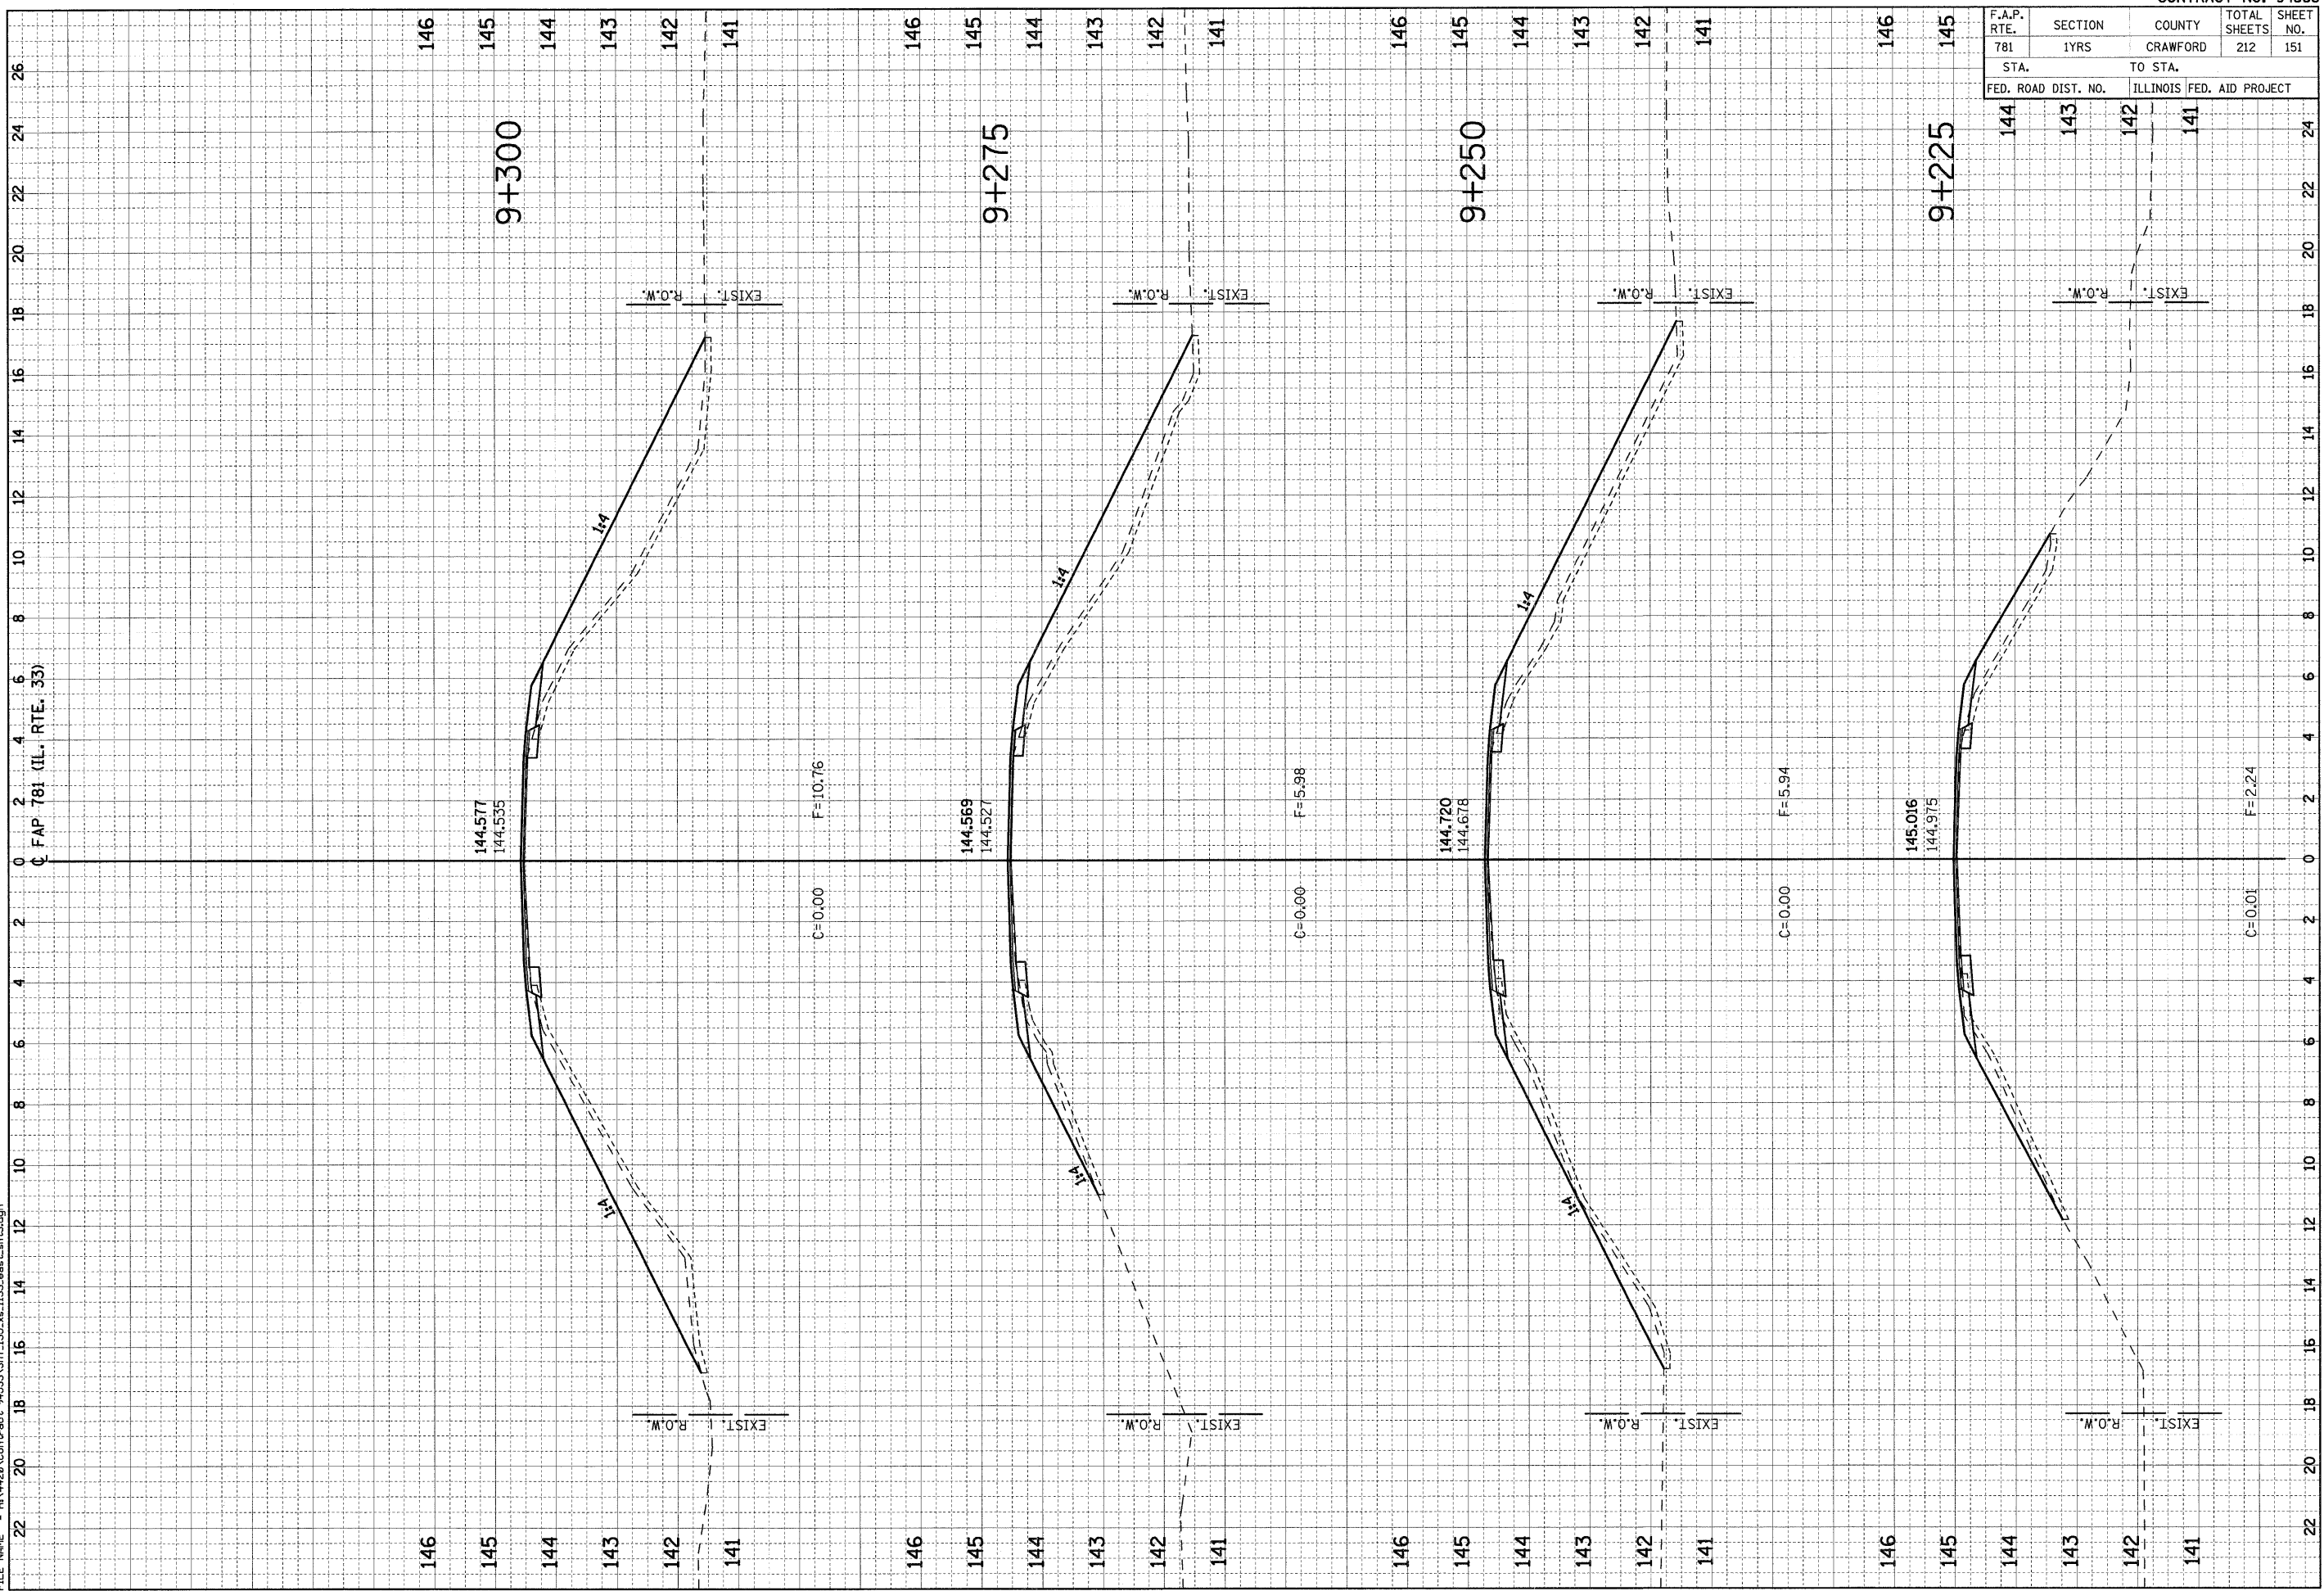

HMG JOB NO. 4420