


F.A.P. RTE.	SECTION	COUNTY	TOTAL SHEETS	SHEET NO.
781	1YRS	CRAWFORD	212	208
STA.		TO STA.		
FED. ROAD DIST. NO.	165	ILLINOIS FED. AID PROJECT	164	162

FINAL SURVEY	SURVEYED	BY	DATE
NOTE BOOK	PLOTTED		
	TEMPLATE		
	AREAS CHECKED		

ORIGINAL SURVEY	SURVEYED	BY	DATE
NOTE BOOK	PLOTTED		
	TEMPLATE		
	AREAS CHECKED		

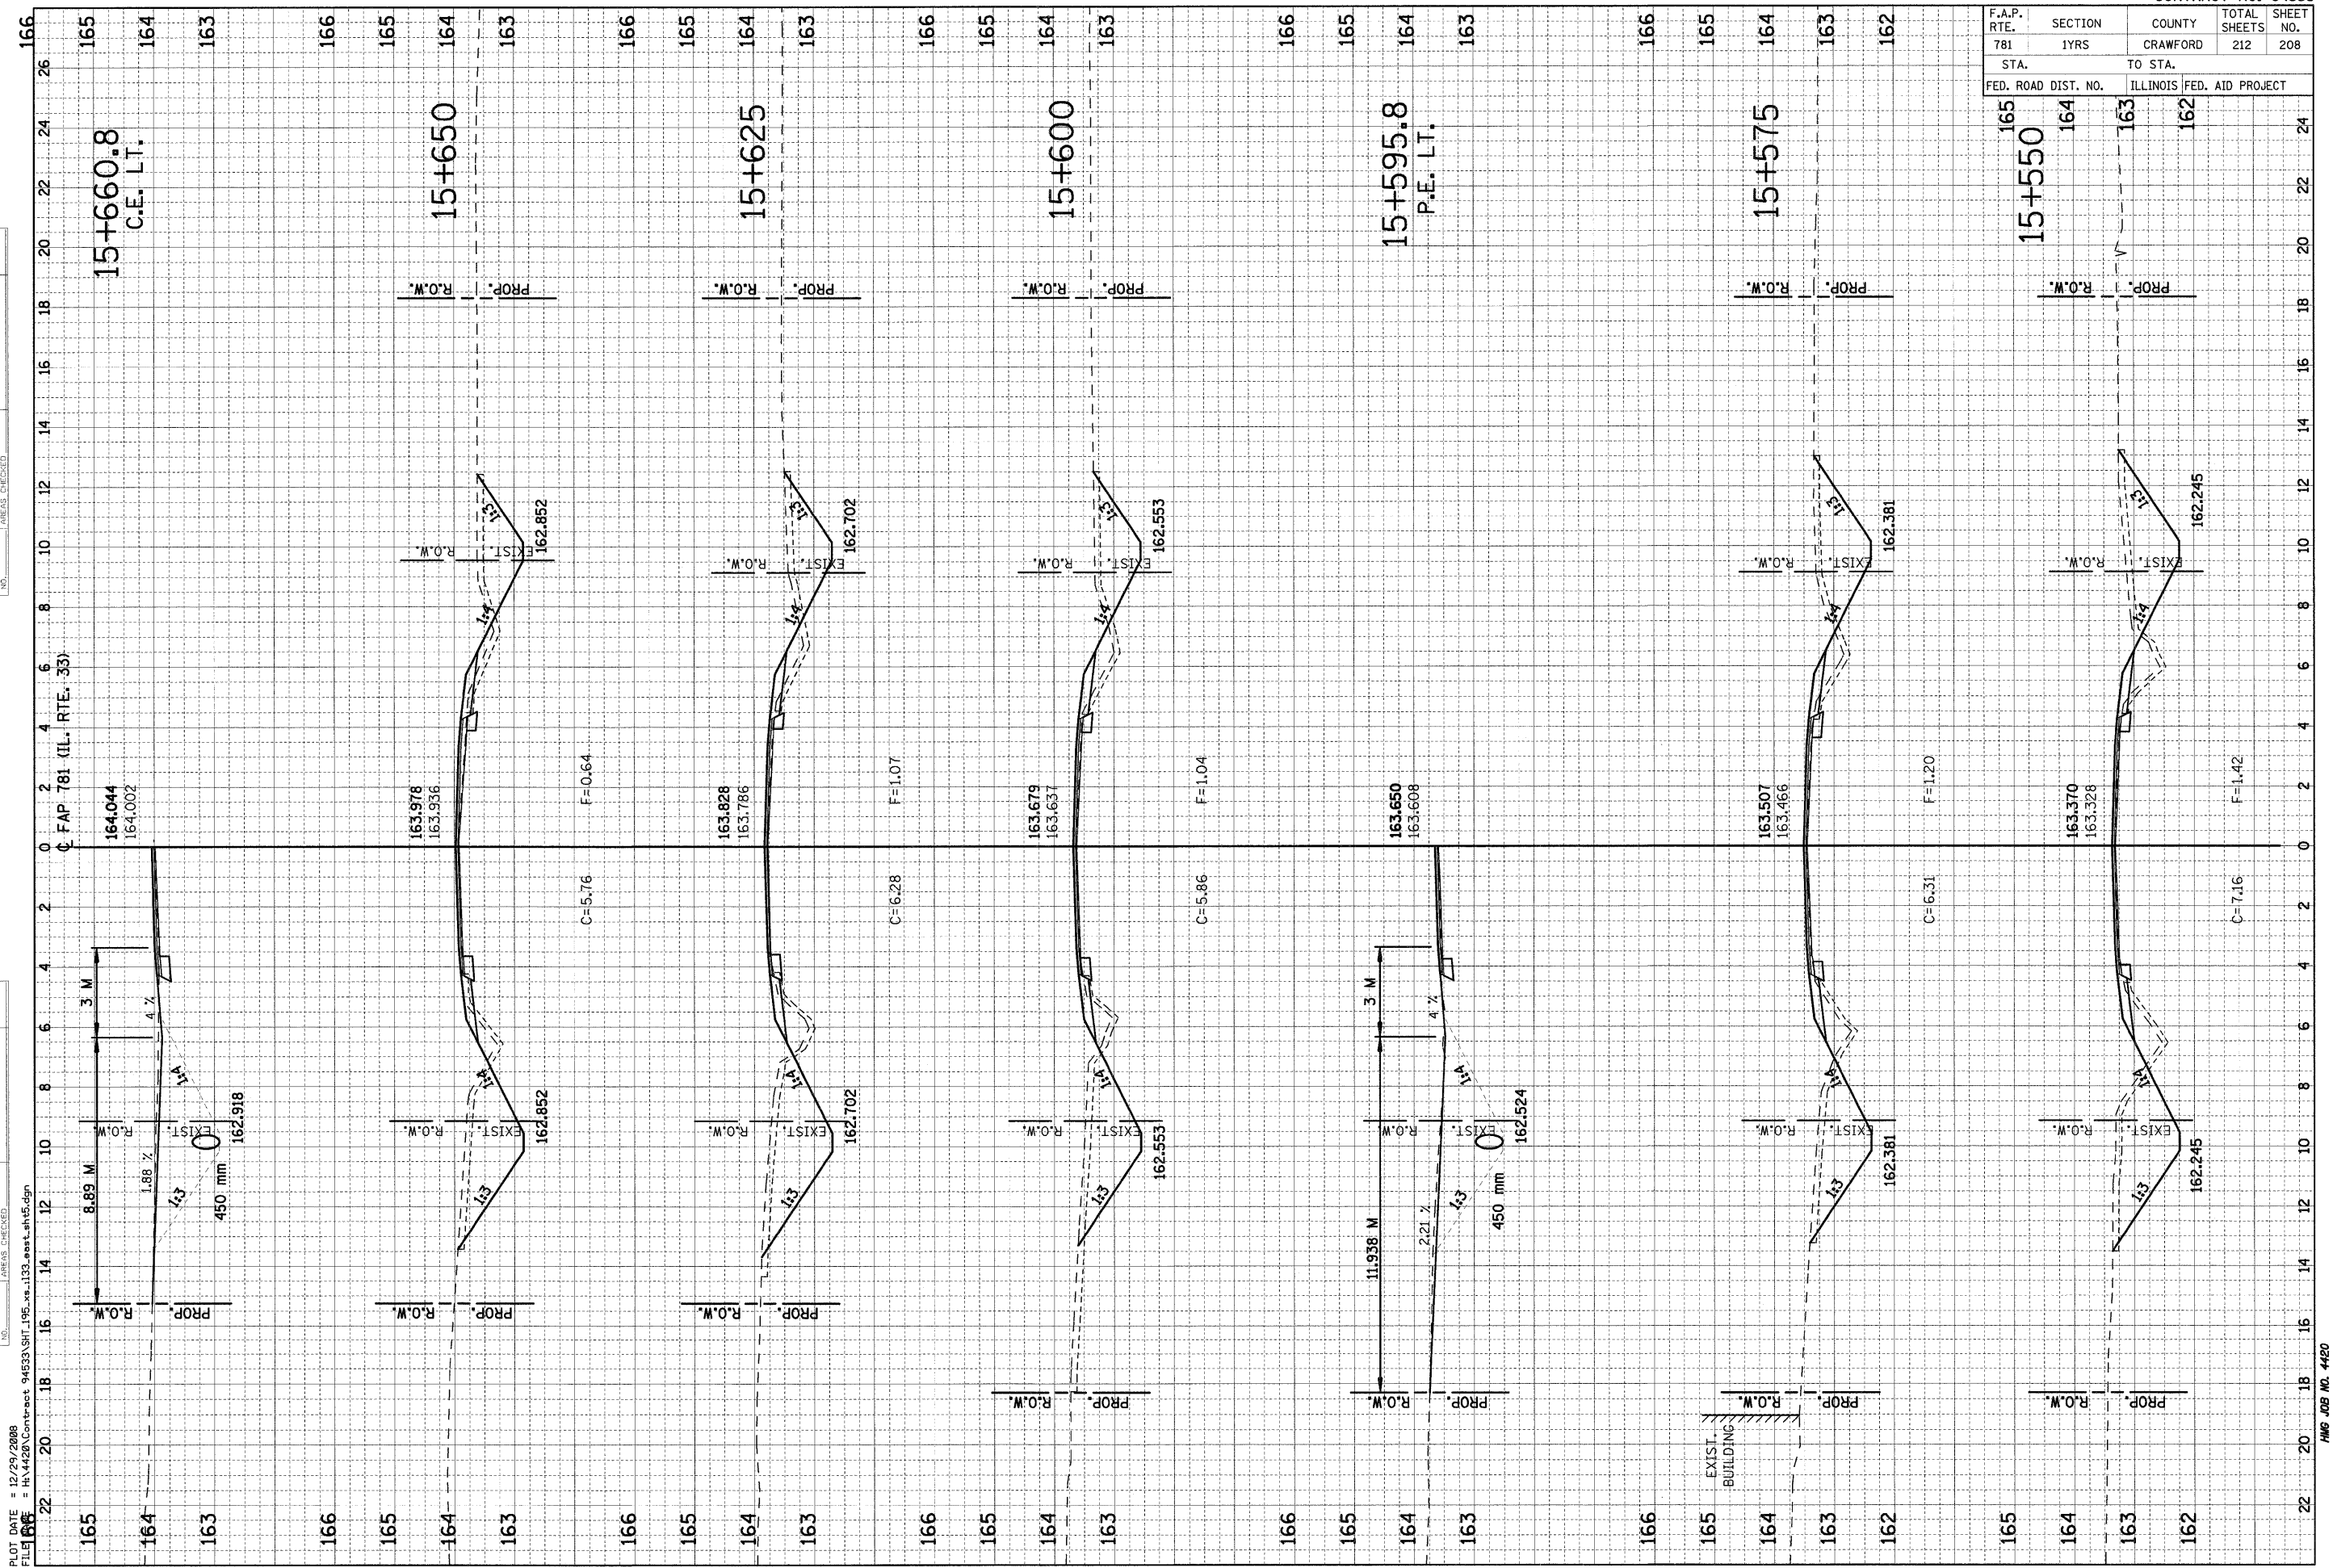

PLOT DATE = 12/29/2008
 FILE NAME = H:\4420\Contract 94533\SH1_95_xs_133_east_ah5.dgn