



ROUTE NO.	SECTION	COUNTY	TOTAL SHEETS	SHEET NO.
FAS 1539		MACON	57	11
FED. ROAD DIST. NO.	ILLINOIS	PROJECT		

#00-00155-00-BR

Sheet No 8 of 30 Sheets

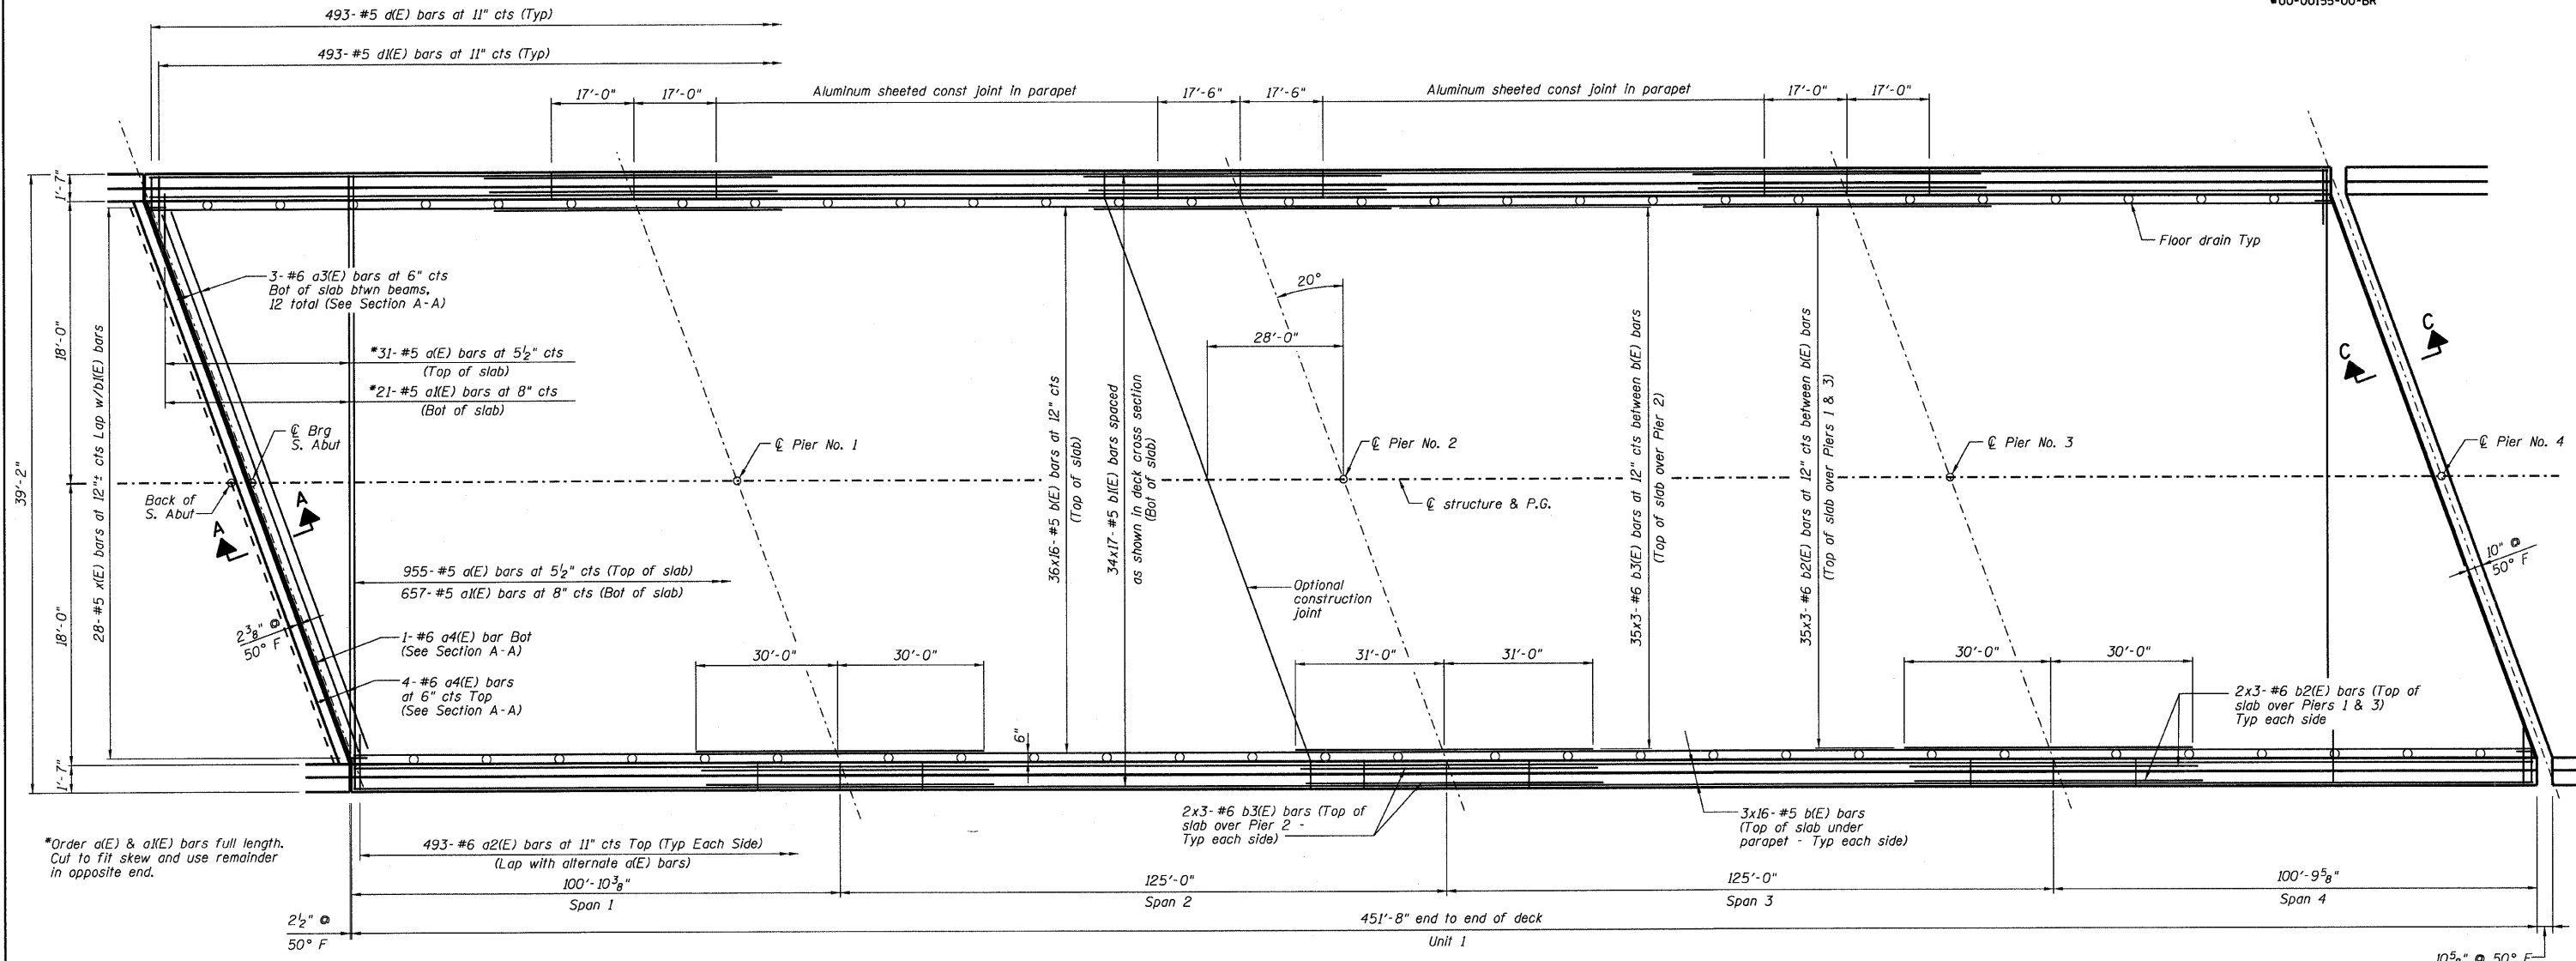

PLAN - UNIT 1

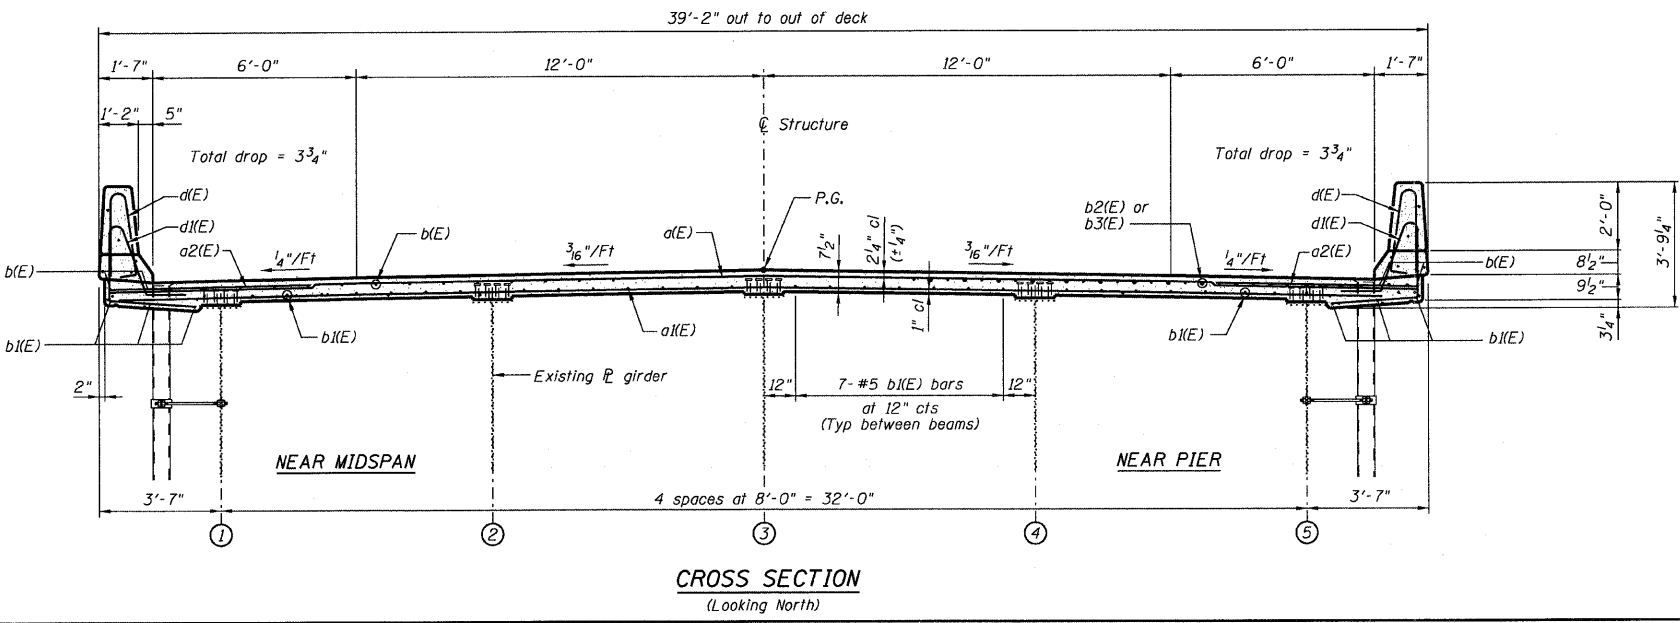

CROSS SECTION
(Looking North)

MIN BAR LAP
 #5 bar = 1'-8"
 #6 bar = 2'-0"

- Notes:
- See Sheet 10 of 30 for parapet reinforcement, superstructure details and Bill of Material.
 - Reinforcement bars designated (E) shall be epoxy coated.
 - Bars indicated thus 3x10 etc indicates 3 lines of bars with 10 lengths per line.
 - For floor drain spacing see sheet 1 of 30.
 - For Sec A-A see Sheet 9 of 30.
 - For Sec C-C see Sheet 12 of 30.

WYCKLES ROAD OVER THE SANGAMON RIVER
 DECK PLAN AND CROSS SECTION - UNIT 1

REVISIONS	FAS 1539	SECTION 00-00155-00-BR	DRAWN BY DATE
1	STA 30+50.00	SN 058-3030	R KING 9/08
2		MACON COUNTY	CHECKED BY DATE
3			JMB 9/08
4			BOOK NUMBER
5			PROJECT NO.
6			4698
7			SHEET NO.
8			
9			
10			

HOMER L. CHASTAIN & ASSOCIATES, LLP
 CONSULTING ENGINEERS
 184-001397

DECATUR CHICAGO
 (317) 423-8844 (773) 714-0050

ROCKFORD
 (815) 489-0050