
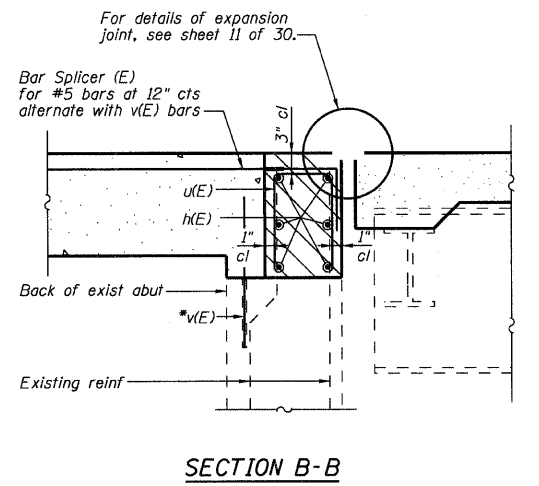
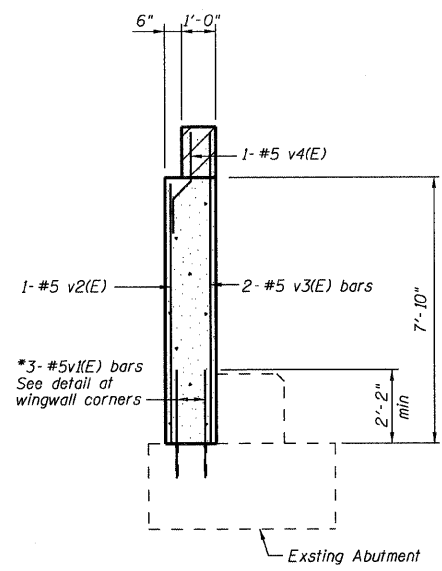
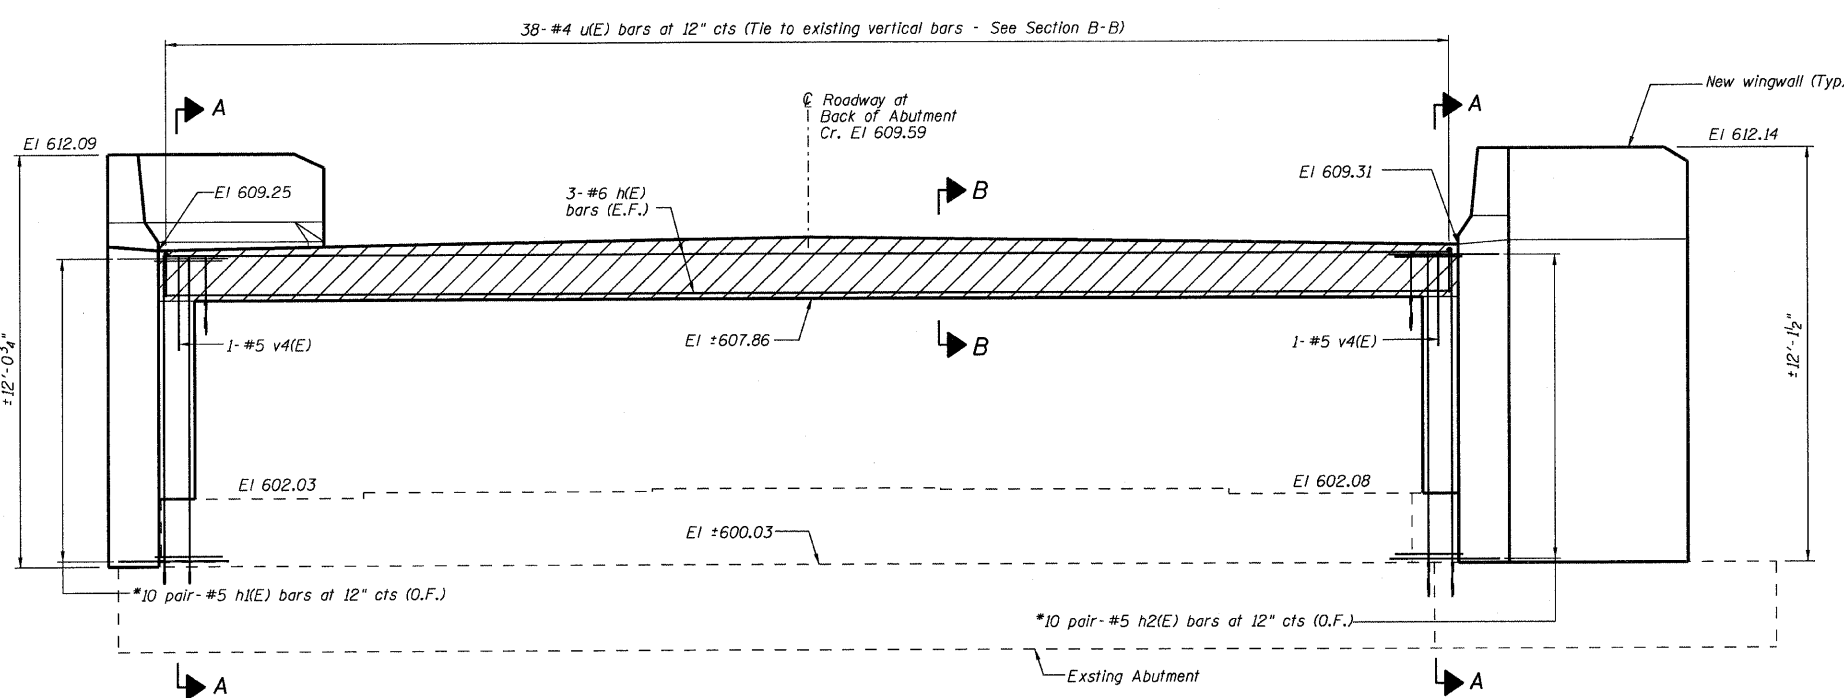
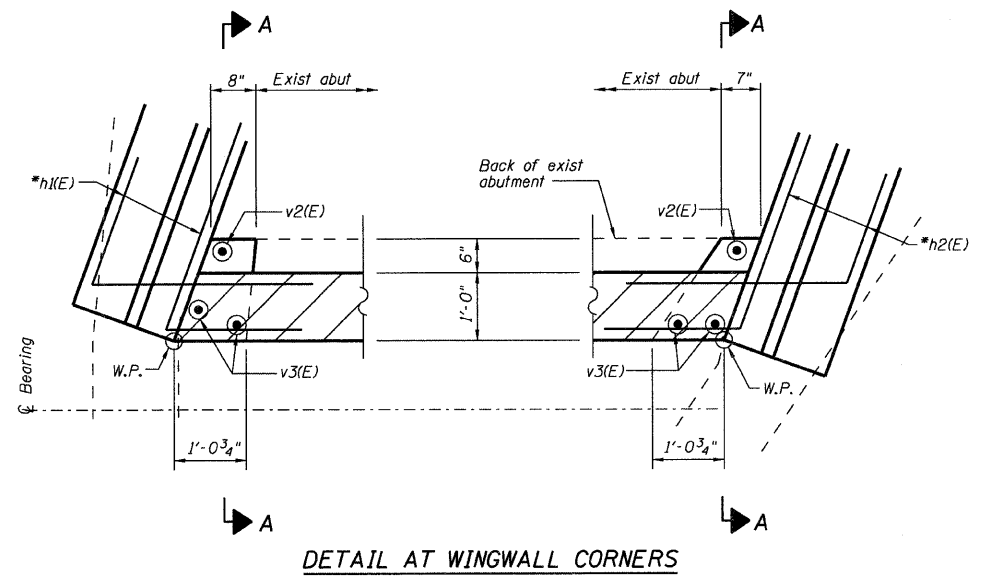


Sheet No. 25
of 30 Sheets

ROUTE NO.	SECTION	COUNTY	TOTAL SHEETS	SHEET NO.
FAS 1539		MACON	57	28
FED. ROAD DIST. NO.	ILLINOIS	PROJECT		

00-00155-00-BR

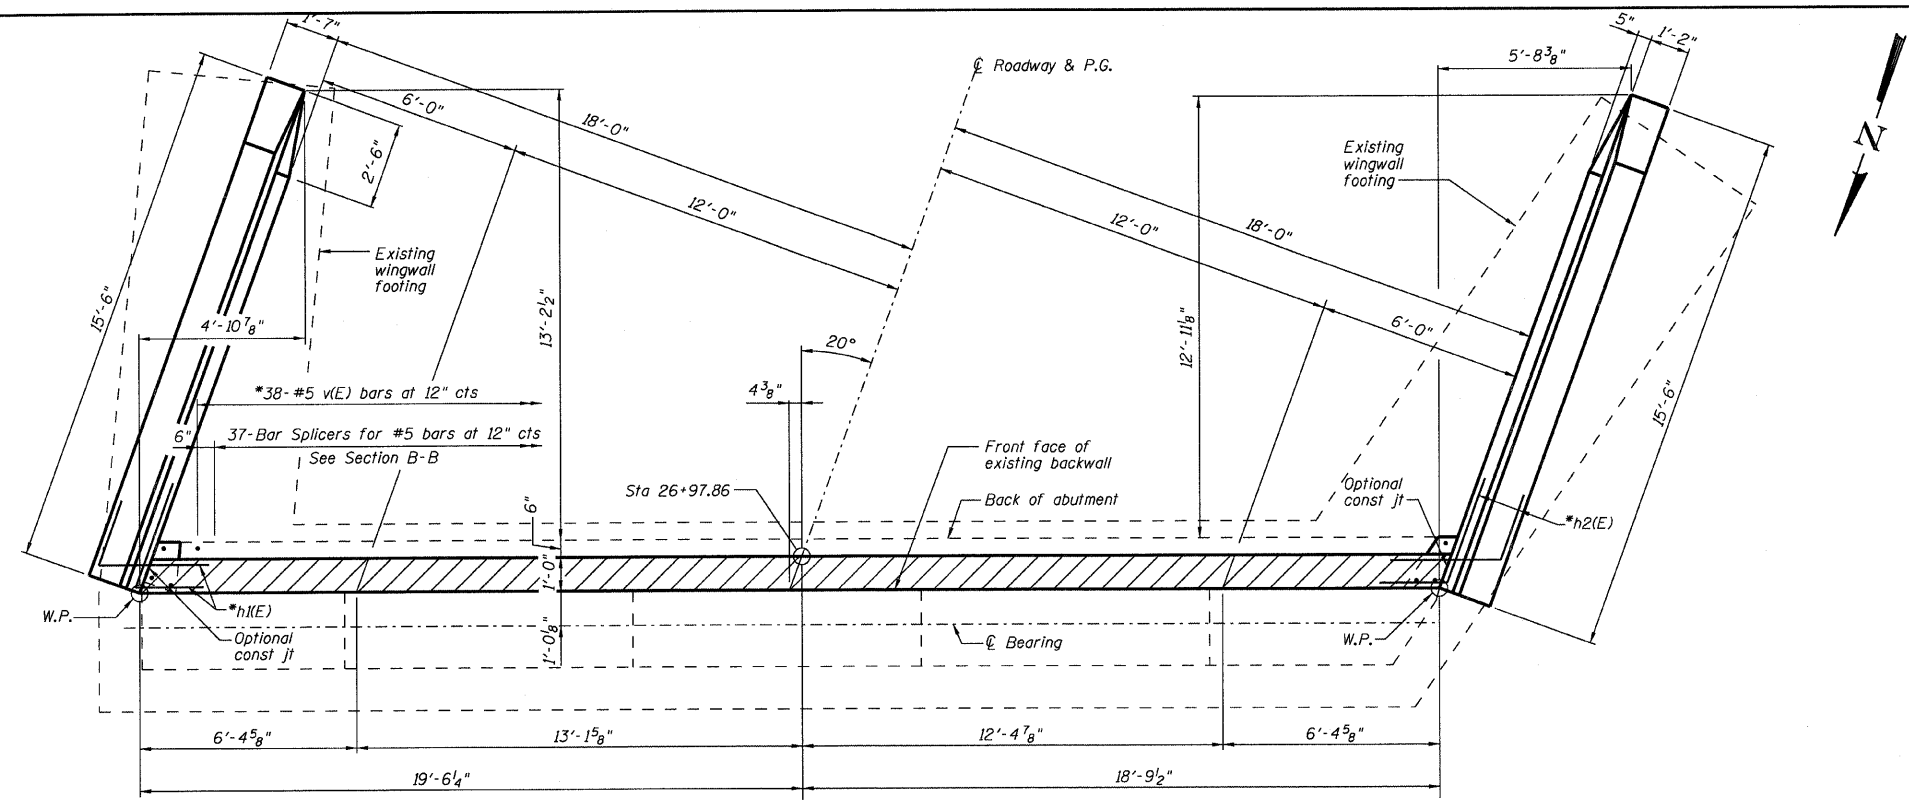

Notes:
Hatched area to be poured after superstructure forms have been removed.
Quantity of concrete included with Concrete Superstructure on Sheet 10 of 30.

*Epoxy grout h1(E), h2(E), v1(E) and v4(E) bars in 9" (min) drilled holes according to Section 584 of the Standard Specifications.

WYCKLES ROAD OVER THE SANGAMON RIVER

SOUTH ABUTMENT

REVISIONS	FAS 1539	SECTION 00-00155-00-BR	DRAWN BY DATE R. KING 9/08
1	STA 30+50.00	SN 058-3030	CHECKED BY DATE JMB 9/08
2		MACON COUNTY	BOOK NUMBER
3			PROJECT NO. 4698
4			SHEET NO.
5			
6			
7			
8			
9			
10			

HOMER L. CHASTAIN & ASSOCIATES, LLP
CONSULTING ENGINEERS
184-001397

DECATUR CHICAGO
(317) 422-8844 (773) 714-0050

ROCKFORD
(815) 489-0050