
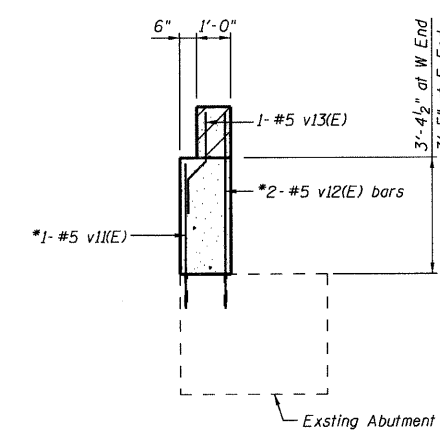
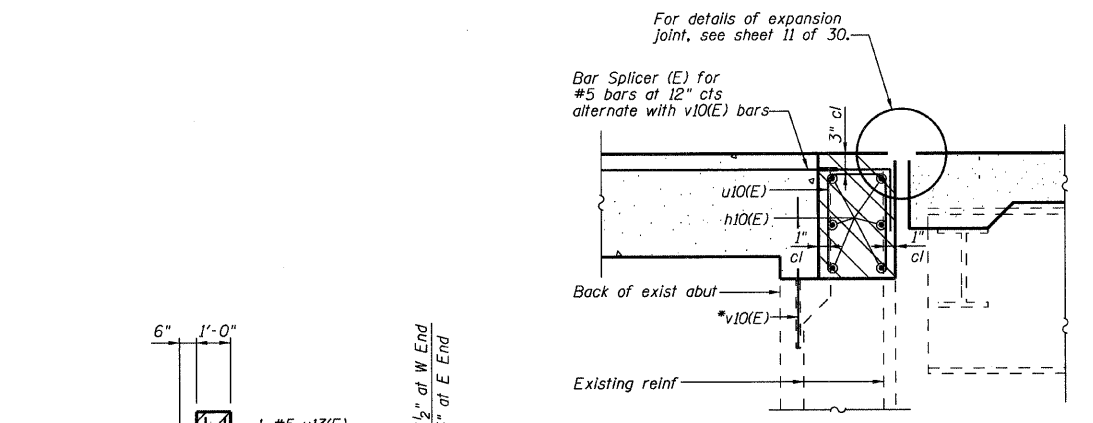
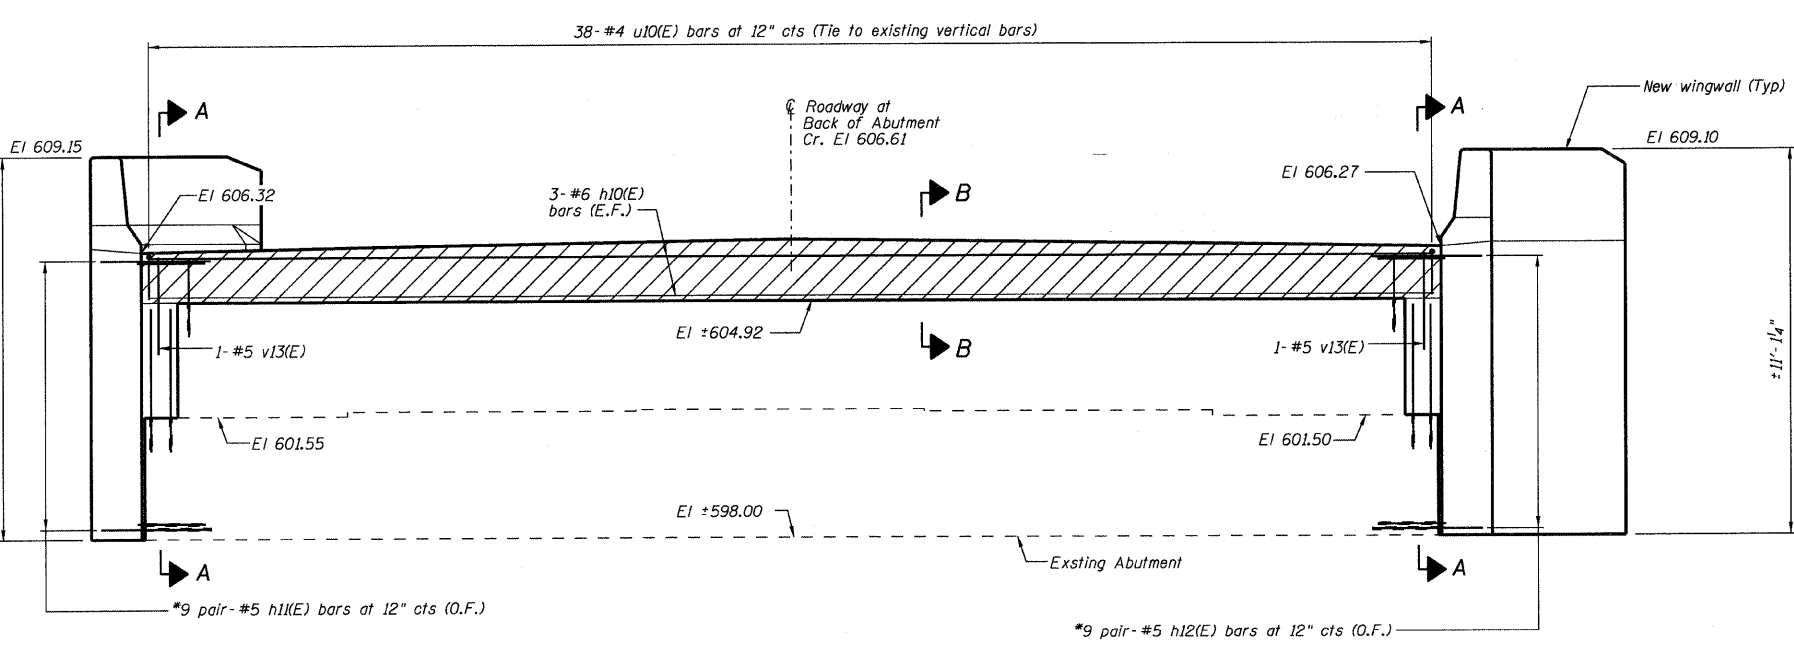
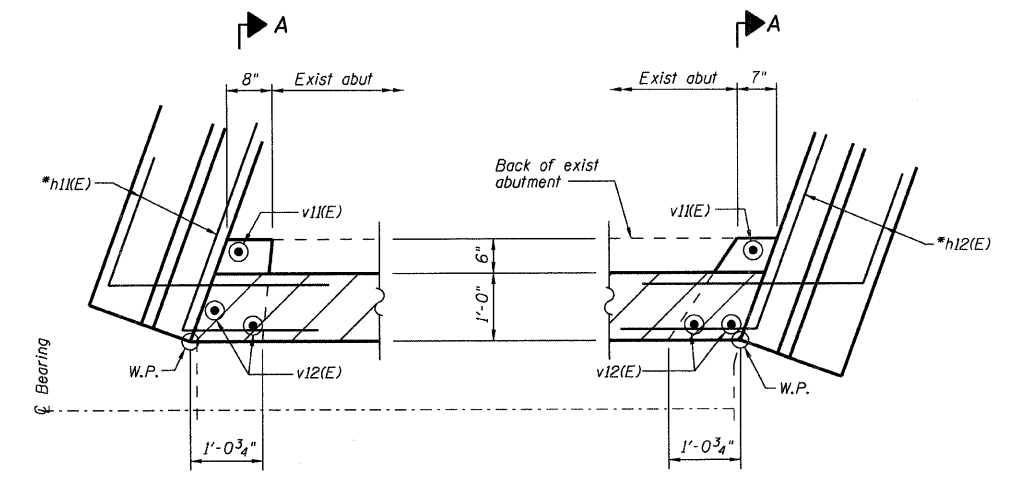


Sheet No. 27  
of 30 Sheets

ROUTE NO.	SECTION	COUNTY	TOTAL SHEETS	SHEET NO.
FAS 1539	*	MACON	57	30
FEDERAL DIST. NO.		ILLINOIS	PROJECT	

00-00155-00-BR

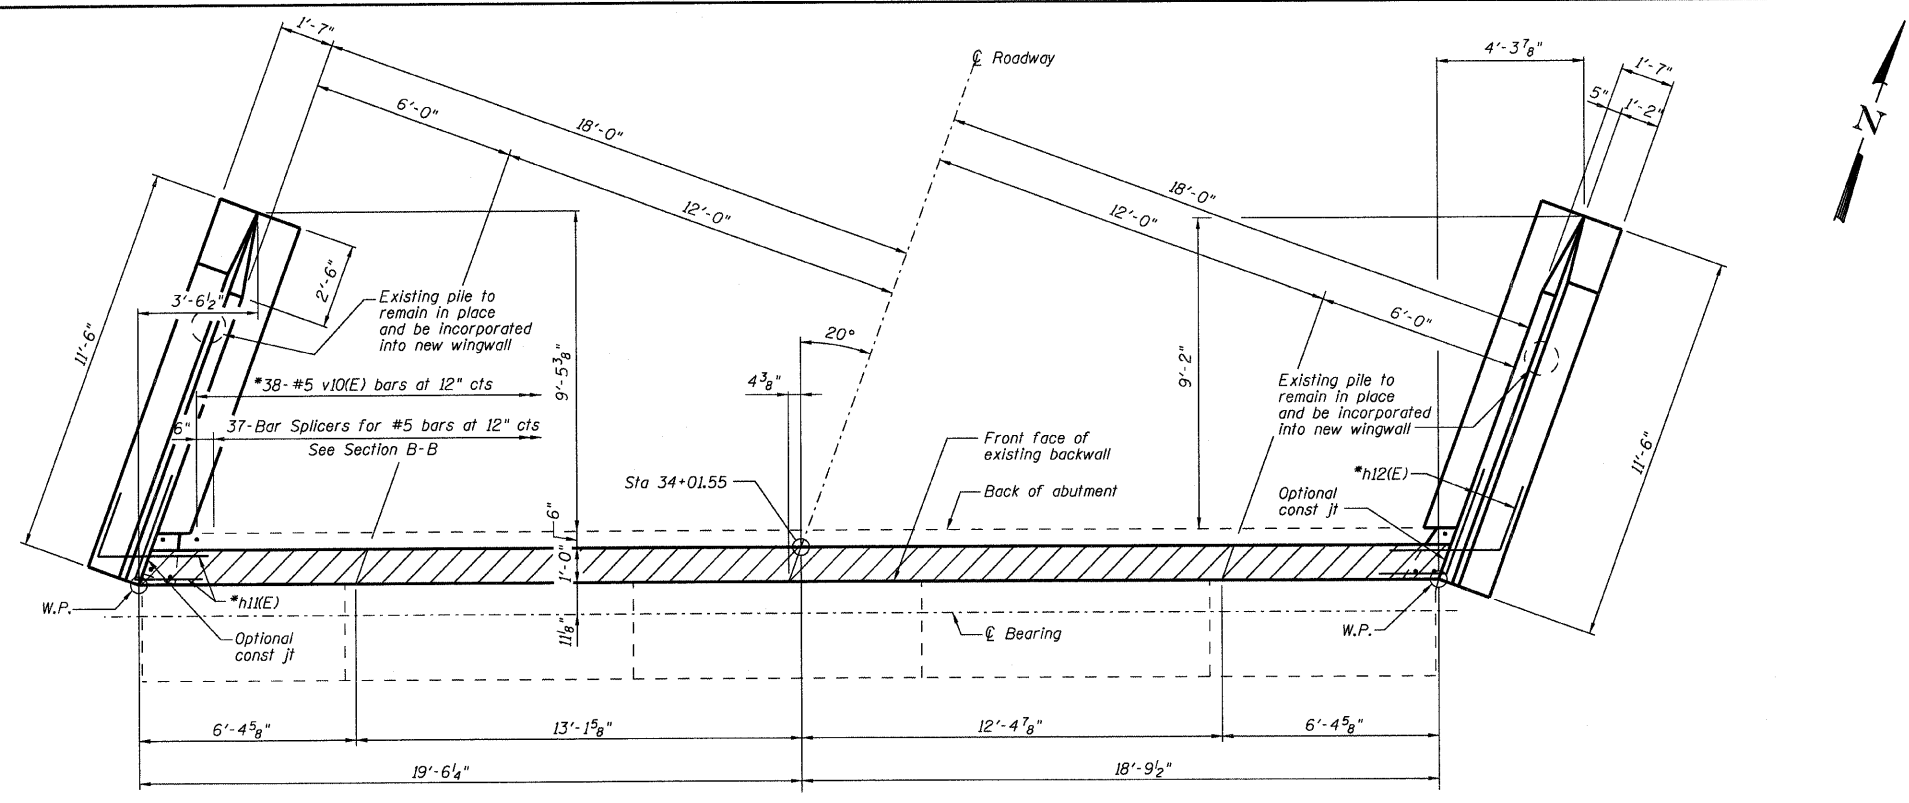

Notes:  
Hatched area to be poured after superstructure forms have been removed.  
Quantity of concrete included with Concrete Superstructure on Sheet 10 of 30.

WYCKLES ROAD OVER THE SANGAMON RIVER  
NORTH ABUTMENT

REVISIONS		FAS 1539	SECTION 00-00155-00-BR		DRAWN BY DATE
1	DATE INITIALS	STA 30+50.00	SN 058-3030	MACON COUNTY	R. KING 9/08
2					CHECKED BY DATE
3					JMB 9/08
4					BOOK NUMBER
5					PROJECT NO.
6					4698
7					SHEET NO.
8					
9					
10					

HOMER L. CHASTAIN & ASSOCIATES, LLP  
CONSULTING ENGINEERS  
184-001397

DECATUR CHICAGO  
317-422-8644 773-714-0050

ROCKFORD  
(815) 489-0060

\*Epoxy grout h11(E), h12(E), v10(E), v11(E) and v12(E) bars in 9" (min) drilled holes according to Section 584 of the Standard Specifications.