
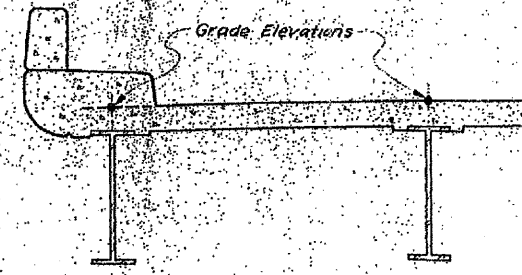
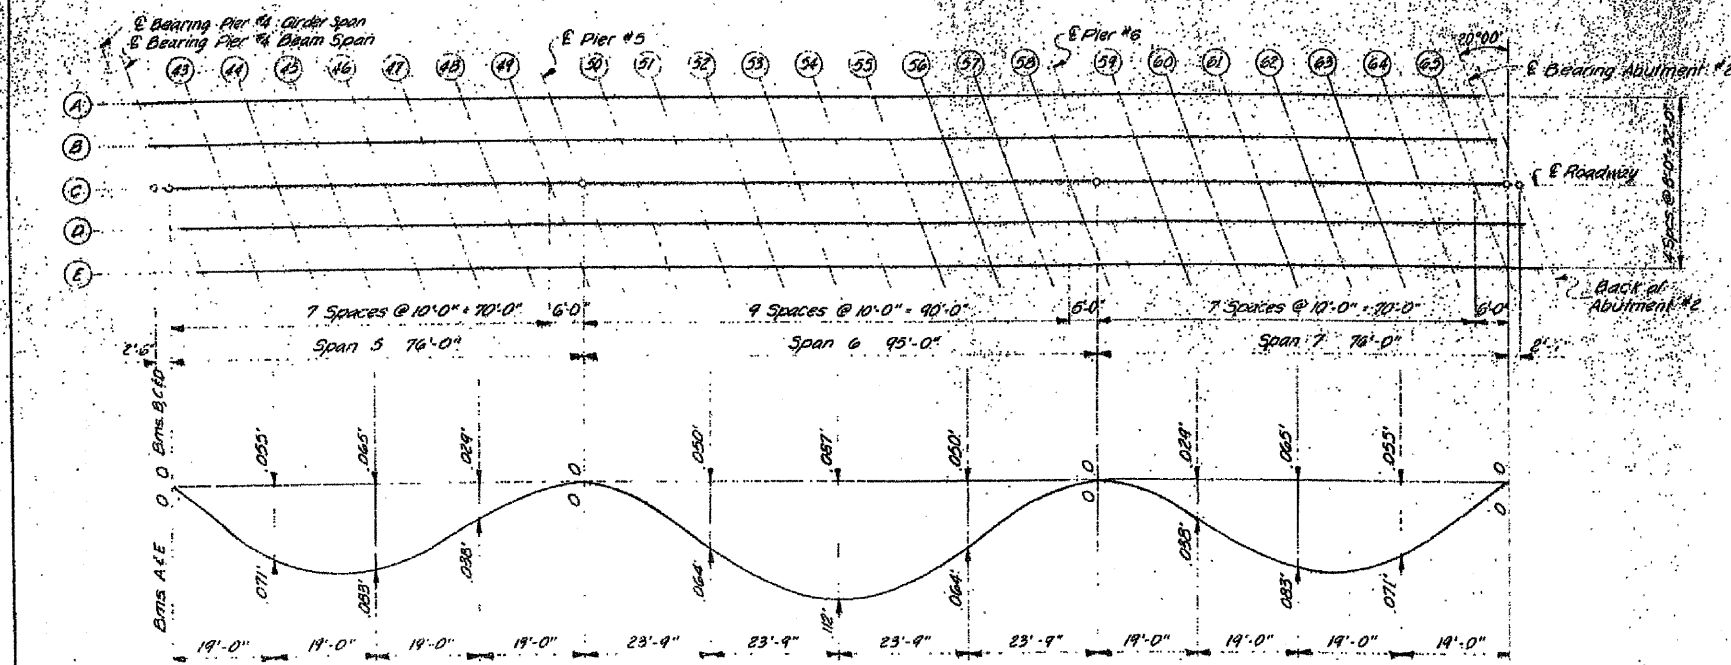


TOTAL SHEETS	SHEET NO.
57	53

SHEET NO. 20  
OF 24 SHEETS

PROJECT NO. 1539 SECTION 37Q  
MACON COUNTY 66 36  
F.A.S. RT. 1539 SECTION 37Q  
FED. ROAD DIST. NO. 111 NAME PROJECT S-1539-1(1)

**FOR INFORMATION ONLY**

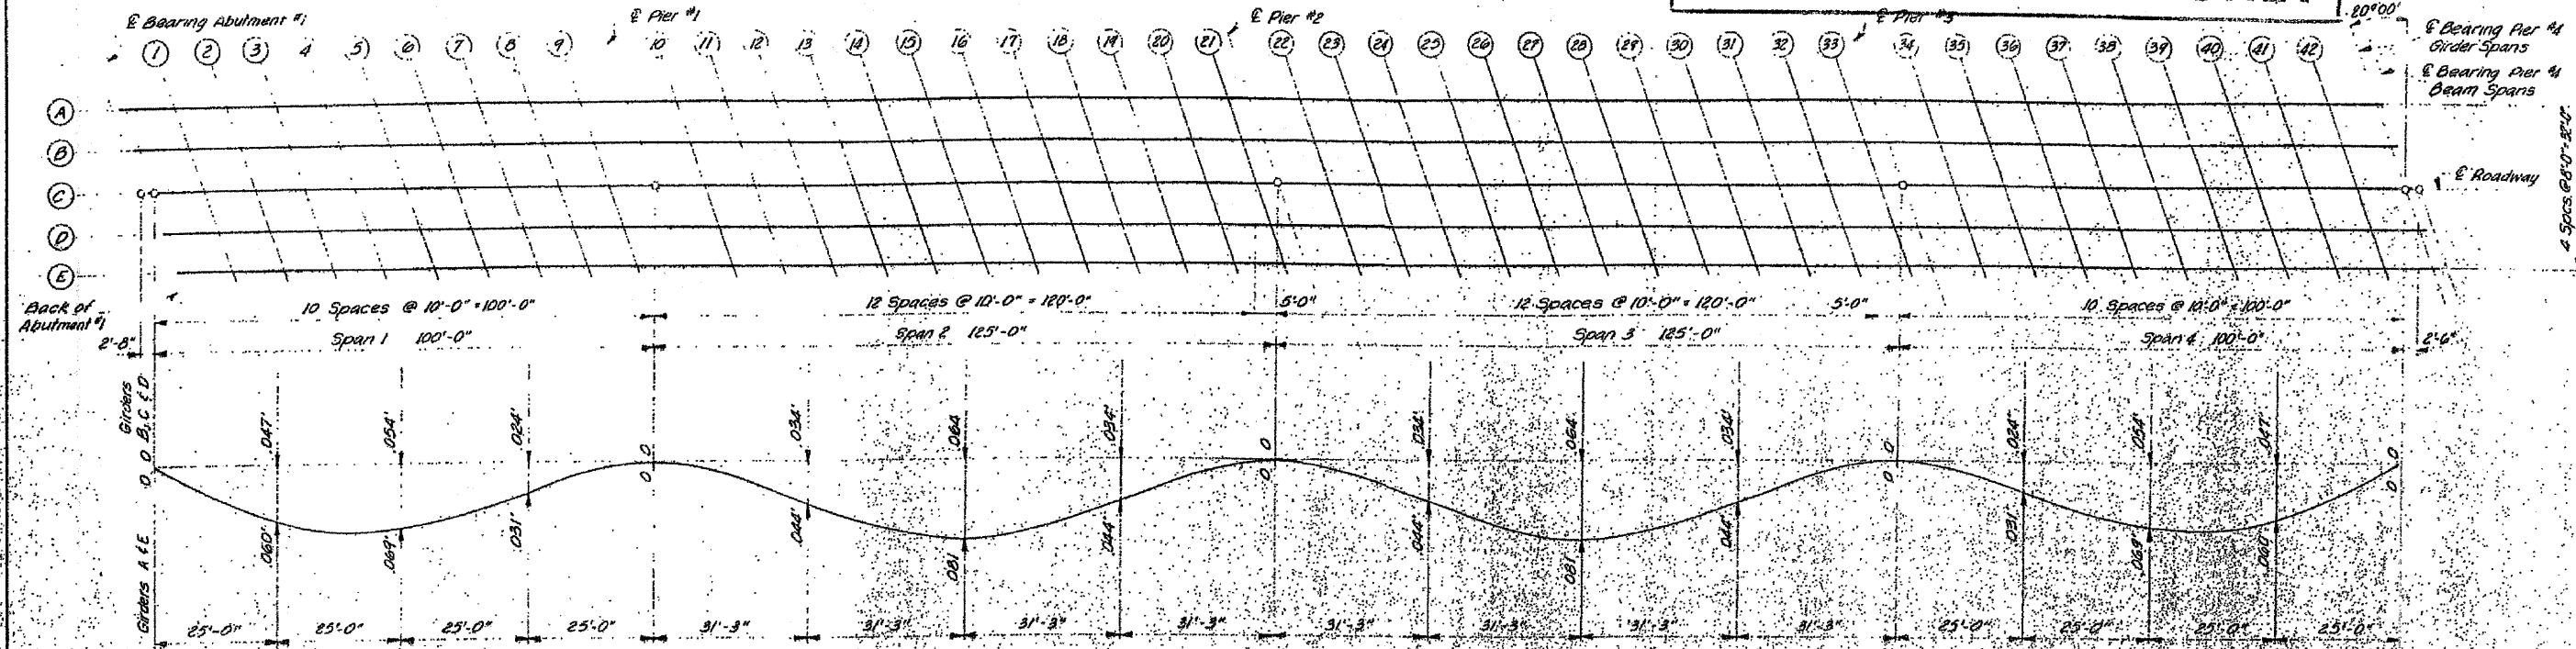

The above deflections are not for use in the field if the Engineer is working from the Theoretical Grade Elevations Adjusted for Dead Load Deflection.

**FOR INFORMATION ONLY**

**DEAD LOAD DEFLECTION**  
(Excludes Weight of Structural Steel)

REVISIONS		DECK ELEVATIONS	
NO.	DATE	MACON COUNTY	
1		F.A.S. RT. 1539	SECTION 37 Q
2		DRAWN BY DATE D.D.L. 4-63	
3		CHECKED BY DATE W.A.C. 4-63	
4		BOOK NUMBER	
5		PROJECT NO.	
6		SHEET NO.	
		HOMER L. CHASTAIN & ASSOCIATES CONSULTING ENGINEERS DECATUR, ILLINOIS	