

STATE OF ILLINOIS
 DEPARTMENT OF TRANSPORTATION
 DIVISION OF HIGHWAYS
 PLANS FOR PROPOSED
STU PROJECT

SECTION 07-00078-00-RS CITY OF OLNEY
 JOB NO. C-97-054-09
 PROJECT NO. M-5051(010)
 FAU 8494 EAST STREET



ROUTE	SECTION	CITY	TOTAL SHEETS	SHEET NO.
FAU 8494	07-00078-00-RS	OLNEY	9	1
CONTRACT NO. 95572		ILLINOIS		

INDEX OF SHEETS

SHEET	ITEM
1	COVER SHEET
2	TYPICAL SECTIONS / SUMMARY OF QUANTITIES
3-9	PLAN & PROFILE
	STANDARD 000001-05
	STANDARD 424001-05
	STANDARD 604061-02
	STANDARD 604086-02
	STANDARD 606001-04
	STANDARD 701006-03
	STANDARD 701301-03
	STANDARD 701501-05
	STANDARD 701801-04
	STANDARD 701901-01

PLAN 0' 20' 40'
 PROFILE HOR. 0' 20' 40'
 PROFILE VERT. 0' 5' 10'

Joint Utility Locating Information for Excavators
 JULIE 1-800-892-0123

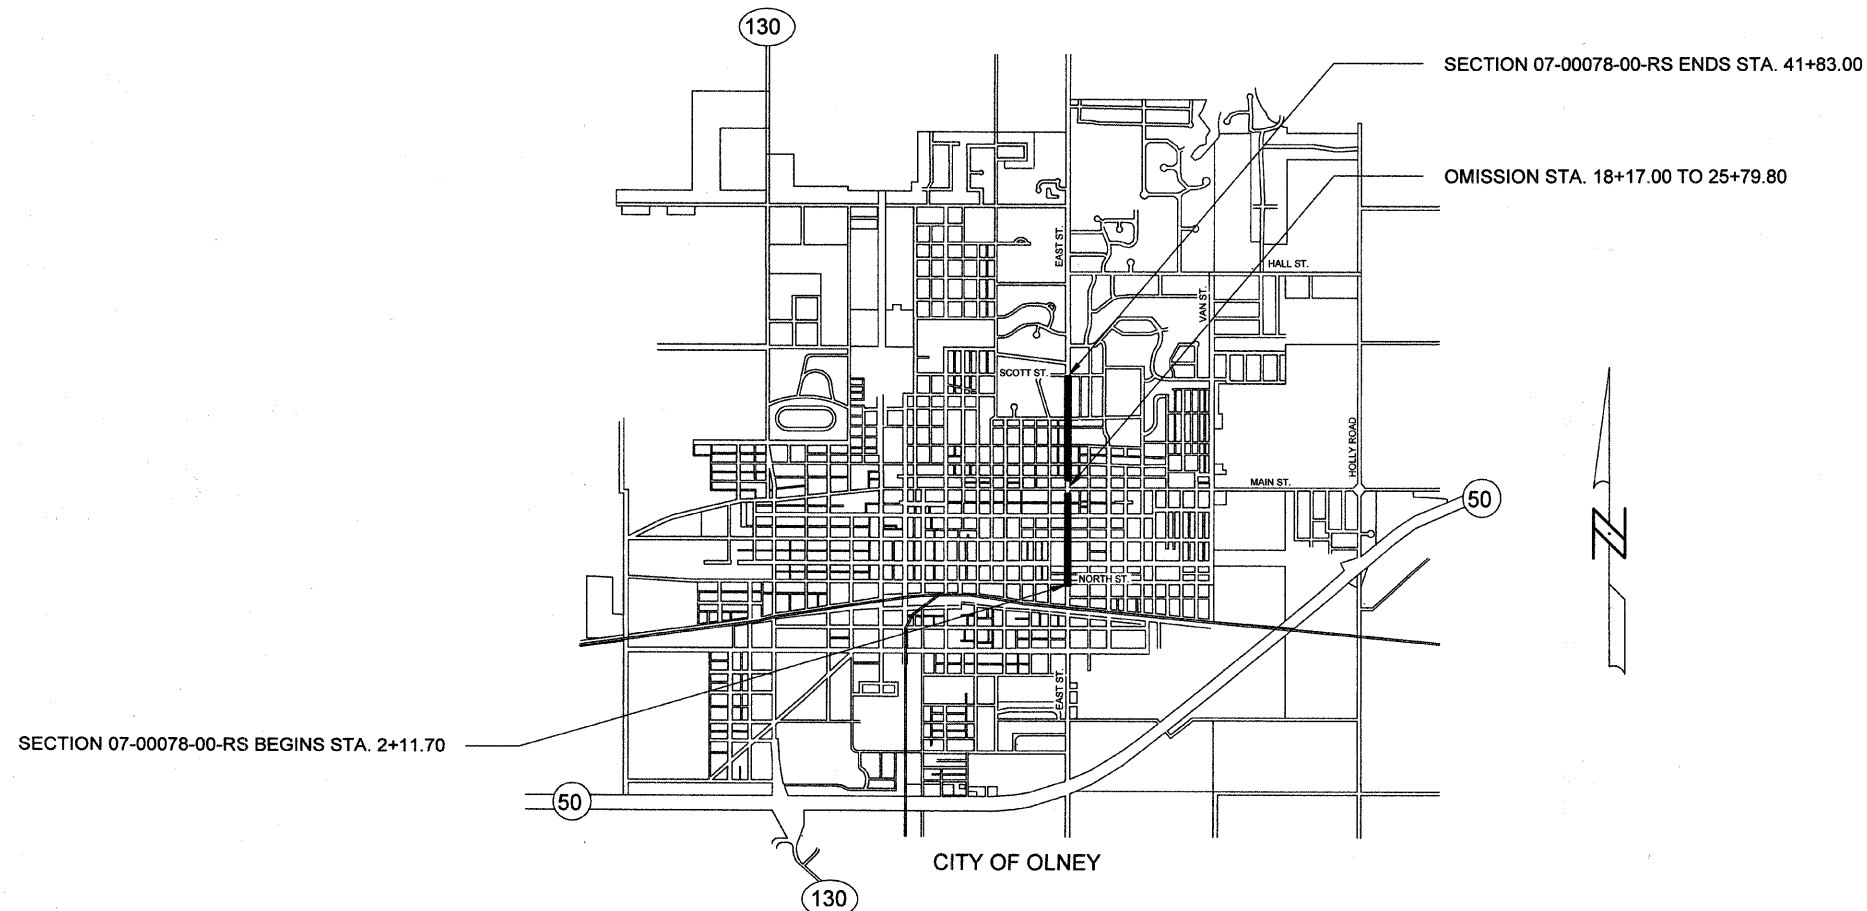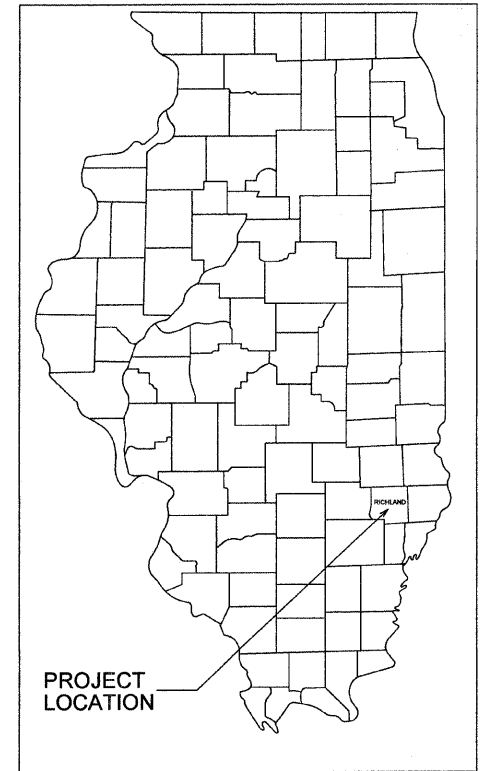

GROSS LENGTH SECTION 07-00078-00-RS = 3971.30 FEET = 0.752 MILE
 OMISSION STA. 18+17.00 TO 25+79.80 = 762.80 FEET = 0.144 MILE
 NET LENGTH SECTION 07-00078-00-RS = 3208.50 FEET = 0.608 MILE

CONTRACT NO. 95572
 URBAN MINOR ARTERIAL
 ADT = 7400
 DESIGN SPEED = 30 M.P.H.

Roger A. Charleston
 Ill. Reg. Prof. Eng. # 291
 2/12/09
 Lic. Expires 11/30/09

CHARLESTON ENGINEERING, INC.
 CONSULTING ENGINEERS
 105 NORTH KITCHELL
 P.O. BOX 397
 OLNEY, ILLINOIS 62450
 (618) 392-0736
 ILLINOIS DEPARTMENT OF PROFESSIONAL REGULATION REGISTRATION #184.003513

APPROVED *February 12th 2009*
Thomas P. Ellender
 MAYOR - CITY OF OLNEY

PASSED *2-19-20-09*
Maureen Kessel
 DISTRICT SEVEN ENGINEER OF
 LOCAL ROADS AND STREETS

Releasing For
 Bid Based on
 Limited Review

2-19-20-09
Roger A. Charleston
 DEPUTY DIRECTOR OF HIGHWAYS
 REGION FOUR ENGINEER

STATE OF ILLINOIS
 DEPARTMENT OF TRANSPORTATION