


ROUTE	SECTION	CITY	TOTAL SHEETS	SHEET NO.
FAU 8494	07-00078-00-RS	OLNEY	9	8
CONTRACT NO. 95572		ILLINOIS		

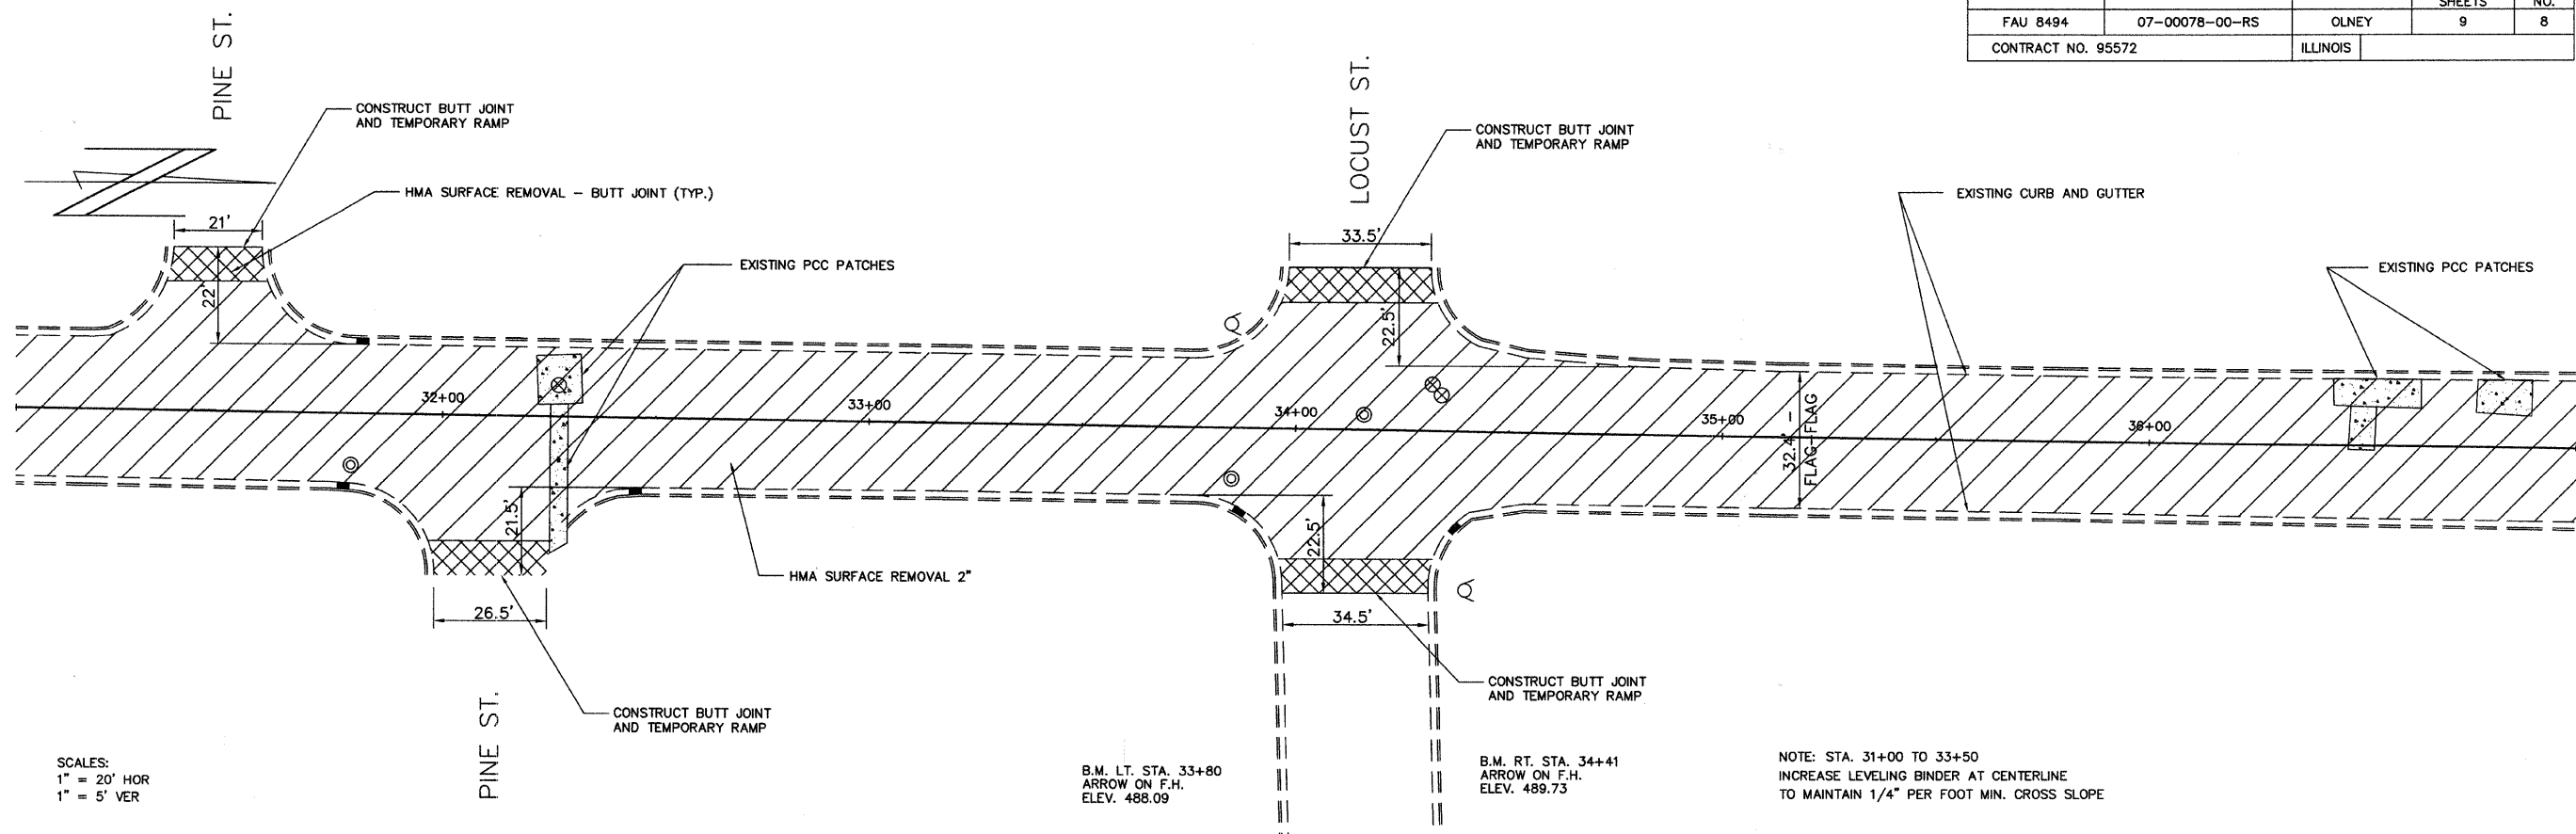

SCALES:
1" = 20' HOR
1" = 5' VER

B.M. LT. STA. 33+80
ARROW ON F.H.
ELEV. 488.09

B.M. RT. STA. 34+41
ARROW ON F.H.
ELEV. 489.73

NOTE: STA. 31+00 TO 33+50
INCREASE LEVELING BINDER AT CENTERLINE
TO MAINTAIN 1/4" PER FOOT MIN. CROSS SLOPE

500	HMA SURFACE REMOVAL, 2"	SQ YD	2430	LEVELING BINDER (MACH. METHOD), N70	TON	160	DETECTABLE WARNINGS	SQ FT	500
495	HMA SURFACE REMOVAL, BUTT JOINT	SQ YD	20	HMA SURFACE COURSE, MIX "D", N70	TON	215	COMBINATION CONCRETE CURB & GUTTER, TYPE B-6.18	FOOT	495
490	VALVE BOXES TO BE ADJUSTED	EACH	3	VALVE BOXES TO BE ADJUSTED	EACH	3	SIDWALK REMOVAL	SQ FT	480
485	TEMPORARY RAMP	SQ YD	20	AGGREGATE BASE COURSE, TYPE B	TON	2	PCC SIDEWALK 4 INCH	SQ FT	470
475	BIT MATERIALS (PRIME COAT)	GALLON	255	COMB. CURB AND GUTTER REMOVAL	FOOT	32	AGGREGATE (PRIME COAT)	TON	465
465	AGGREGATE (PRIME COAT)	TON	5.5						460
455									455

