


EXISTING TYPICAL ROADWAY CROSS SECTION
STA. 56+24.80 TO STA. 62+55



EXISTING TYPICAL ROADWAY CROSS SECTION
STA. 62+55 TO STA. 64+42.02
STA. 72+22.53 TO STA. 78+04.07

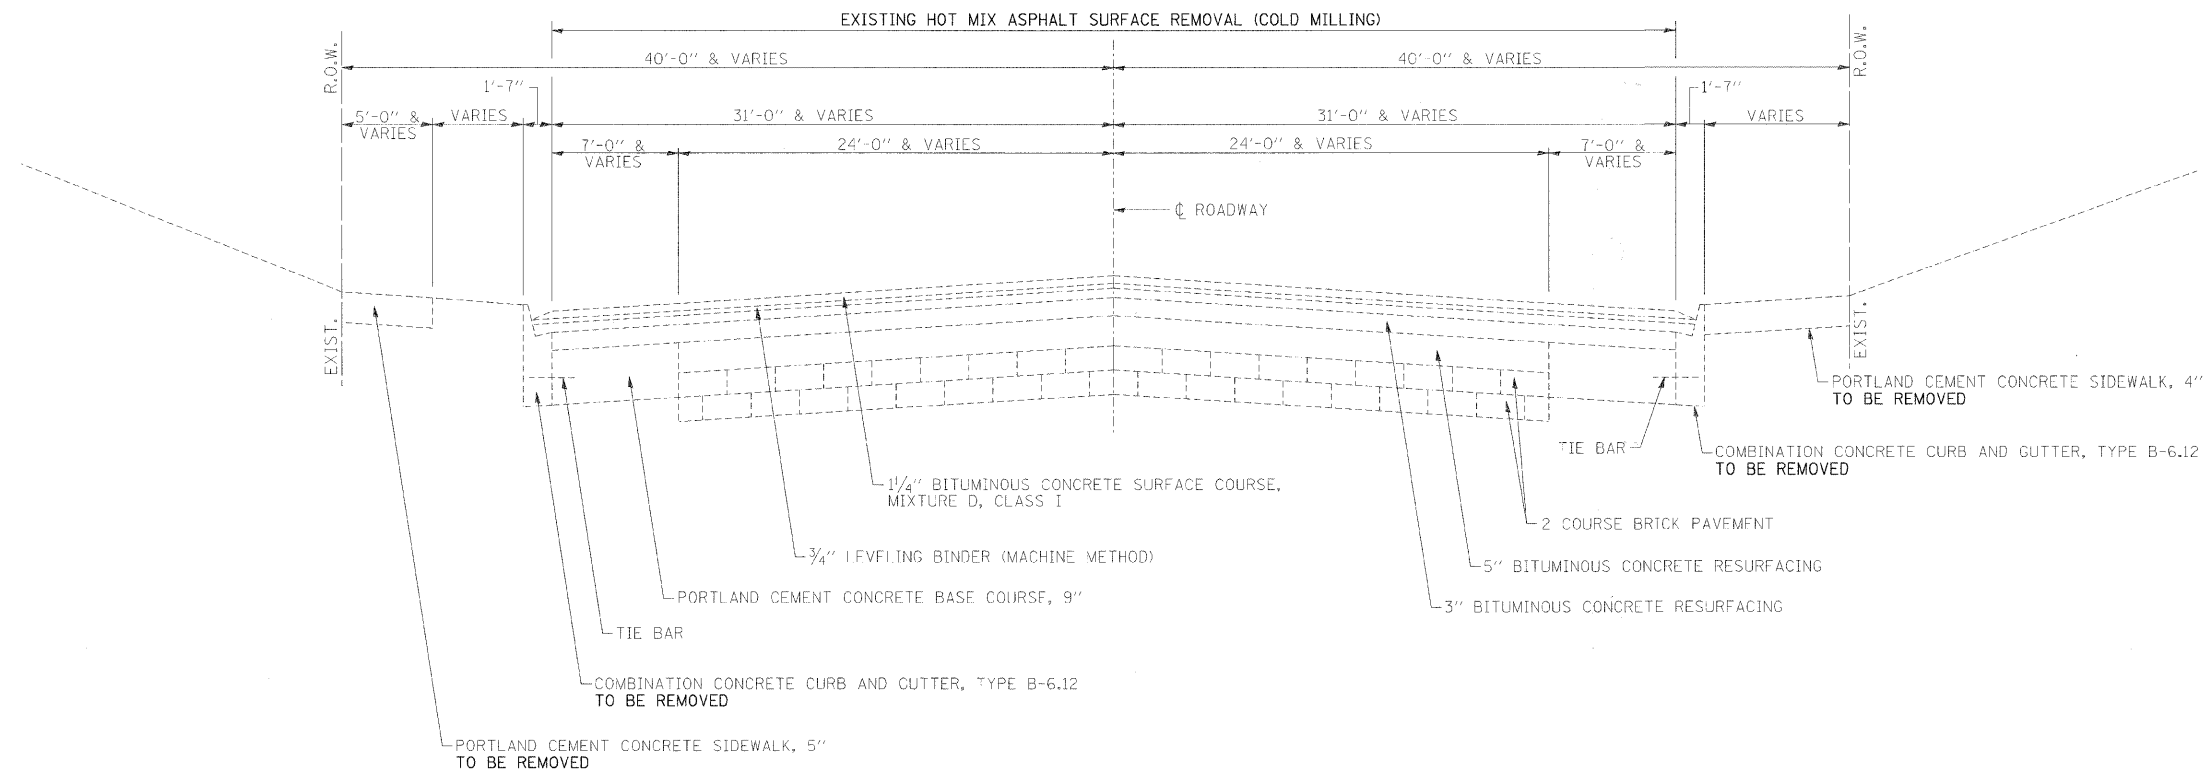

| | | |
|--------------|----------------------------------|-----------|
| USER NAME = | DESIGNED - BKN | REVISED - |
| | DRAWN - BKN/R.L.S./M.E.C./C.G.P. | REVISED - |
| PLOT SCALE = | CHECKED - JJM | REVISED - |
| PLOT DATE = | DATE - | REVISED - |

STATE OF ILLINOIS
DEPARTMENT OF TRANSPORTATION

EXISTING TYPICAL SECTIONS

SHEET NO. 1 OF 3 SHEETS STA. TO STA.

| | | | | |
|---|----------------|---------|--------------------|-----------|
| F.A.P. RTE. | SECTION | CITY | TOTAL SHEETS | SHEET NO. |
| 323 | 06-00625-00-SW | DECATUR | 121 | 11 |
| ELDORADO STREETSCAPE PROJECT | | | CONTRACT NO. 95574 | |
| FED. ROAD DIST. NO. ILLINOIS FED. AID PROJECT: TE-0007035 | | | | |