


EXISTING TYPICAL ROADWAY CROSS SECTION

STA. 64+42.02 TO STA. 67+61.50
 STA. 68+78 TO STA. 72+22.53

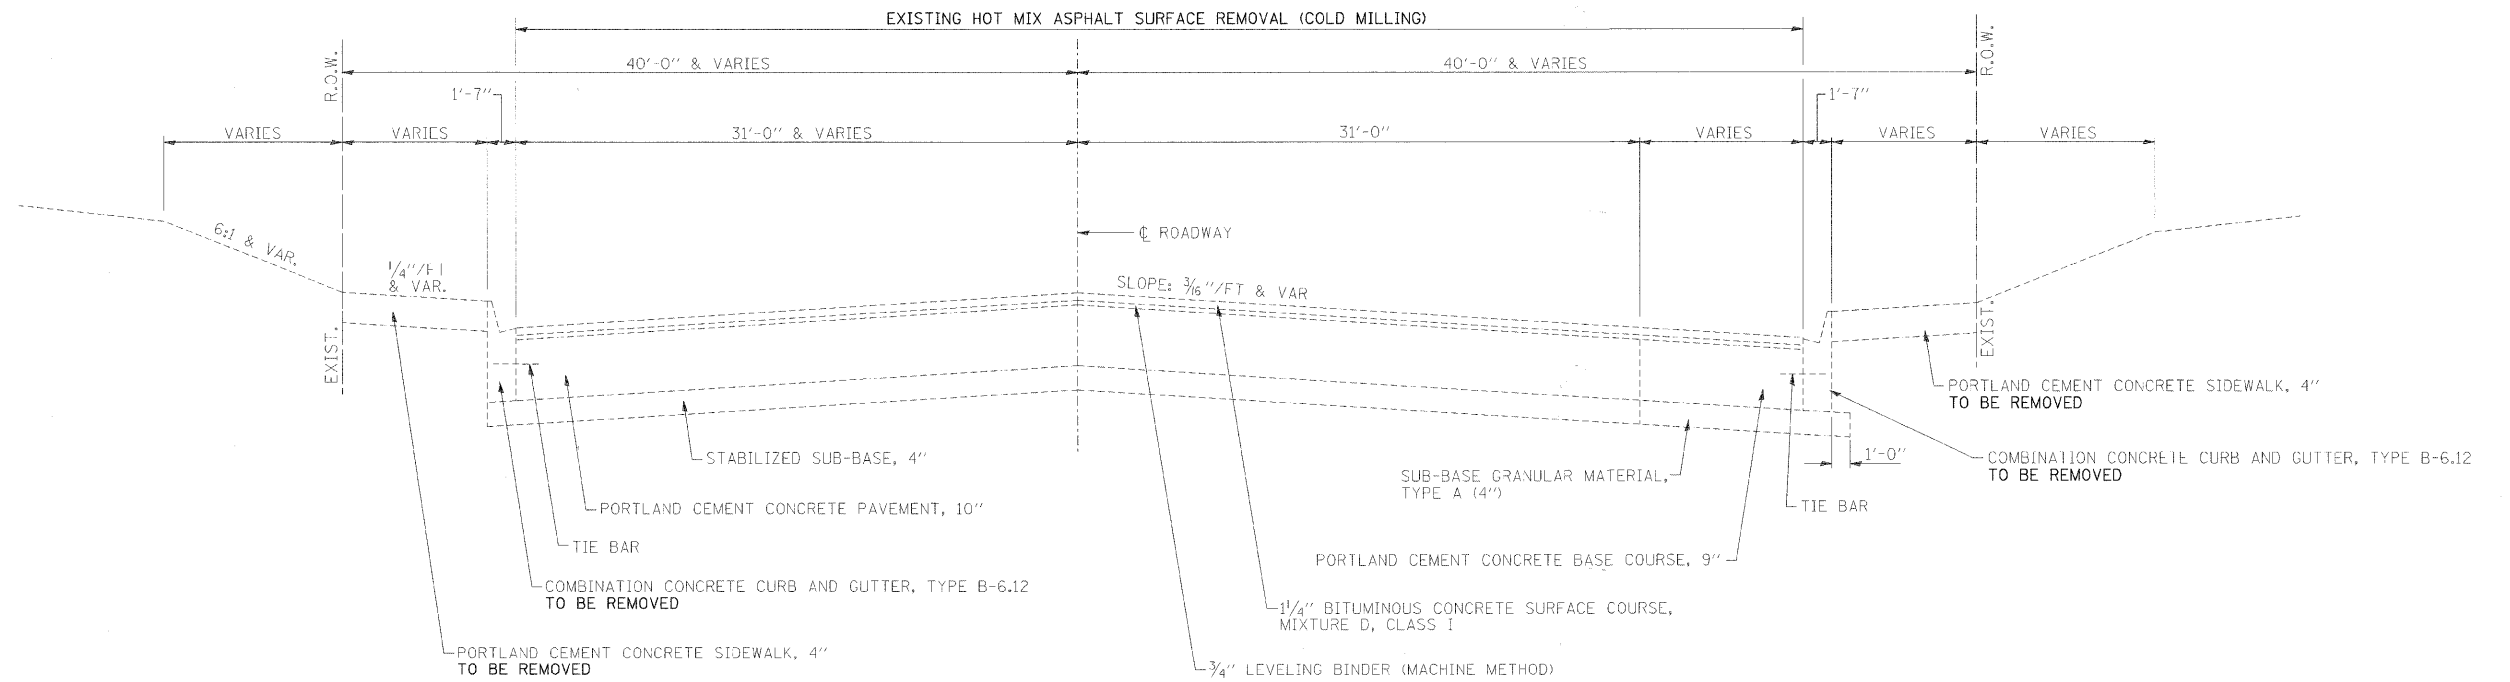

EXISTING TYPICAL ROADWAY CROSS SECTION

STA. 67+61.50 TO STA. 68+78



USER NAME =	DESIGNED - BKN	REVISED -
	DRAWN - BKN/RLS/MEC/CGF	REVISED -
PLOT SCALE =	CHECKED - JJM	REVISED -
PLOT DATE =	DATE -	REVISED -

**STATE OF ILLINOIS
 DEPARTMENT OF TRANSPORTATION**

EXISTING TYPICAL SECTIONS

SHEET NO. 2 OF 3 SHEETS STA. TO STA.

F.A.P. RTE. #	SECTION	CITY	TOTAL SHEETS	SHEET NO.
323	06-00625-00-SW	DECATUR	121	12
ELDORADO STREETSCAPE PROJECT			CONTRACT NO. 95574	
FED. ROAD DIST. NO. ILLINOIS FED. AID PROJECT: TE-000735				