


PROPOSED TYPICAL ROADWAY CROSS SECTION
STA. 55+71.59 TO STA. 62+55

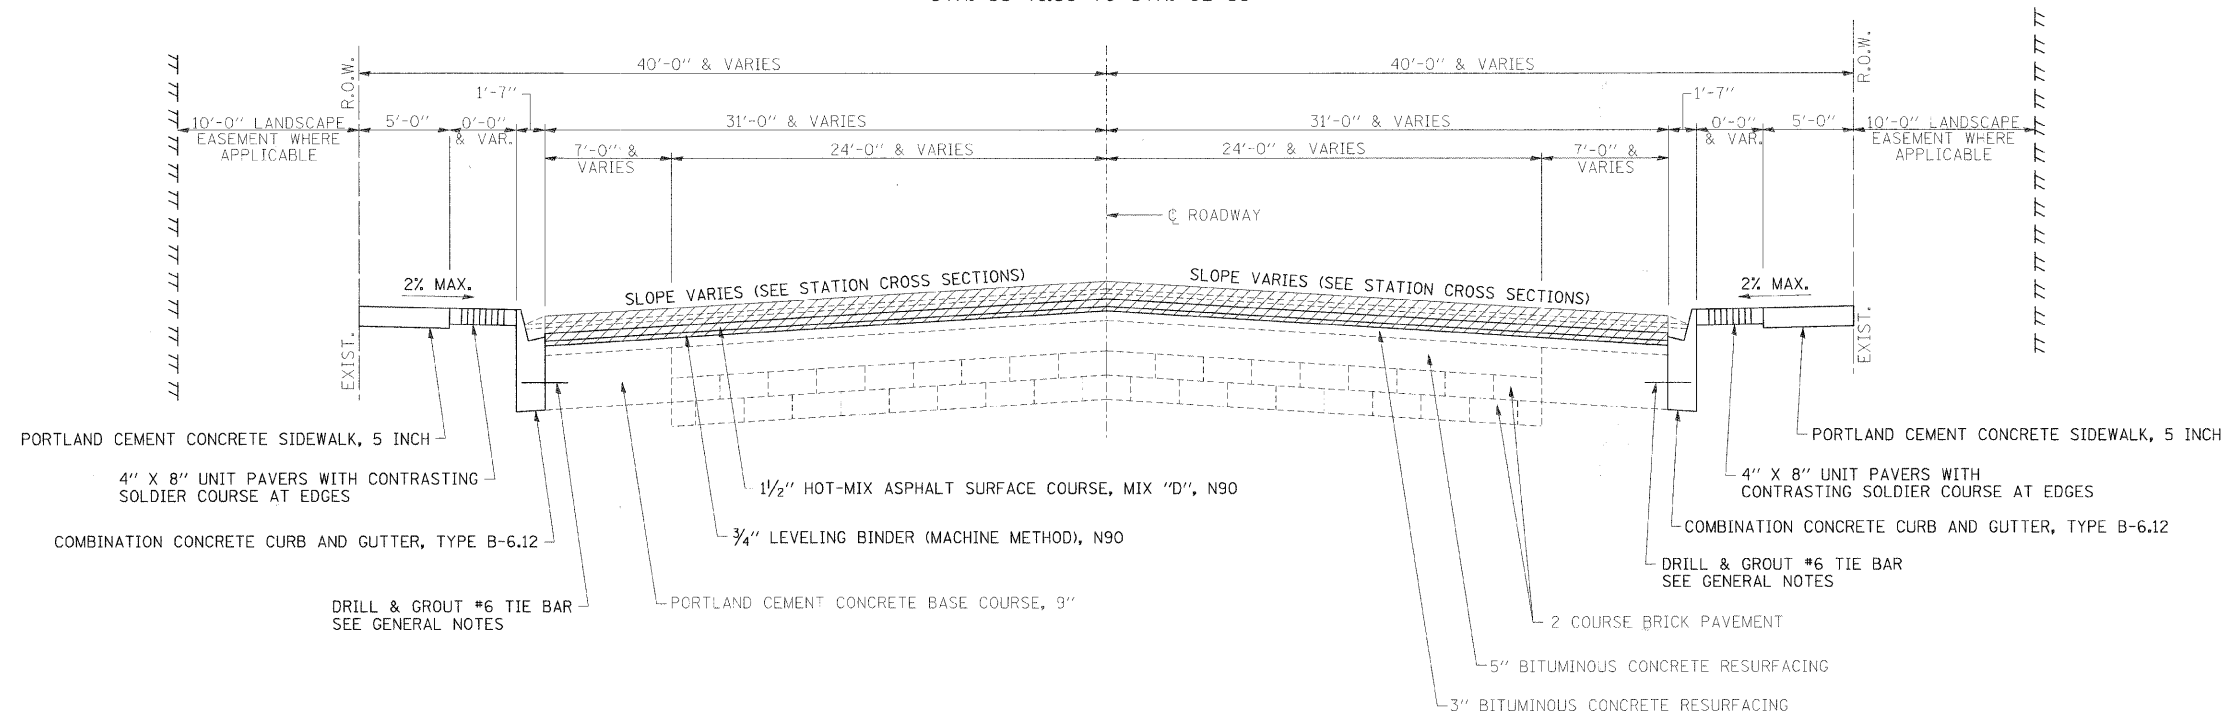

PROPOSED TYPICAL ROADWAY CROSS SECTION
STA. 62+55 TO STA. 64+42.02
STA. 72+22.53 TO STA. 78+04.07

 DENOTES MILLED SURFACE LIMITS
(SEE GENERAL NOTE 27 ON SHEET 2)



USER NAME *	DESIGNED - BKN	REVISED -
PLOT SCALE *	DRAWN - BKN/RLS/MCC/COF	REVISED -
PLOT DATE *	CHECKED - JJM	REVISED -
	DATE -	REVISED -

STATE OF ILLINOIS
DEPARTMENT OF TRANSPORTATION

PROPOSED TYPICAL SECTIONS

SHEET NO. 1 OF 3 SHEETS STA. TO STA.

F.A.P. RTE.	SECTION	CITY	TOTAL SHEETS	SHEET NO.
323	06-00625-00-SW	DECATUR	121	14
ELDORADO STREETSCAPE PROJECT			CONTRACT NO. 95574	
FED. ROAD DIST. NO. ILLINOIS FED. AID PROJECT: TE-0001035				